



Rear Elev (East)

Side Elev (South)


Side Elev (North)

Front Elev (West)


Garage Elevations

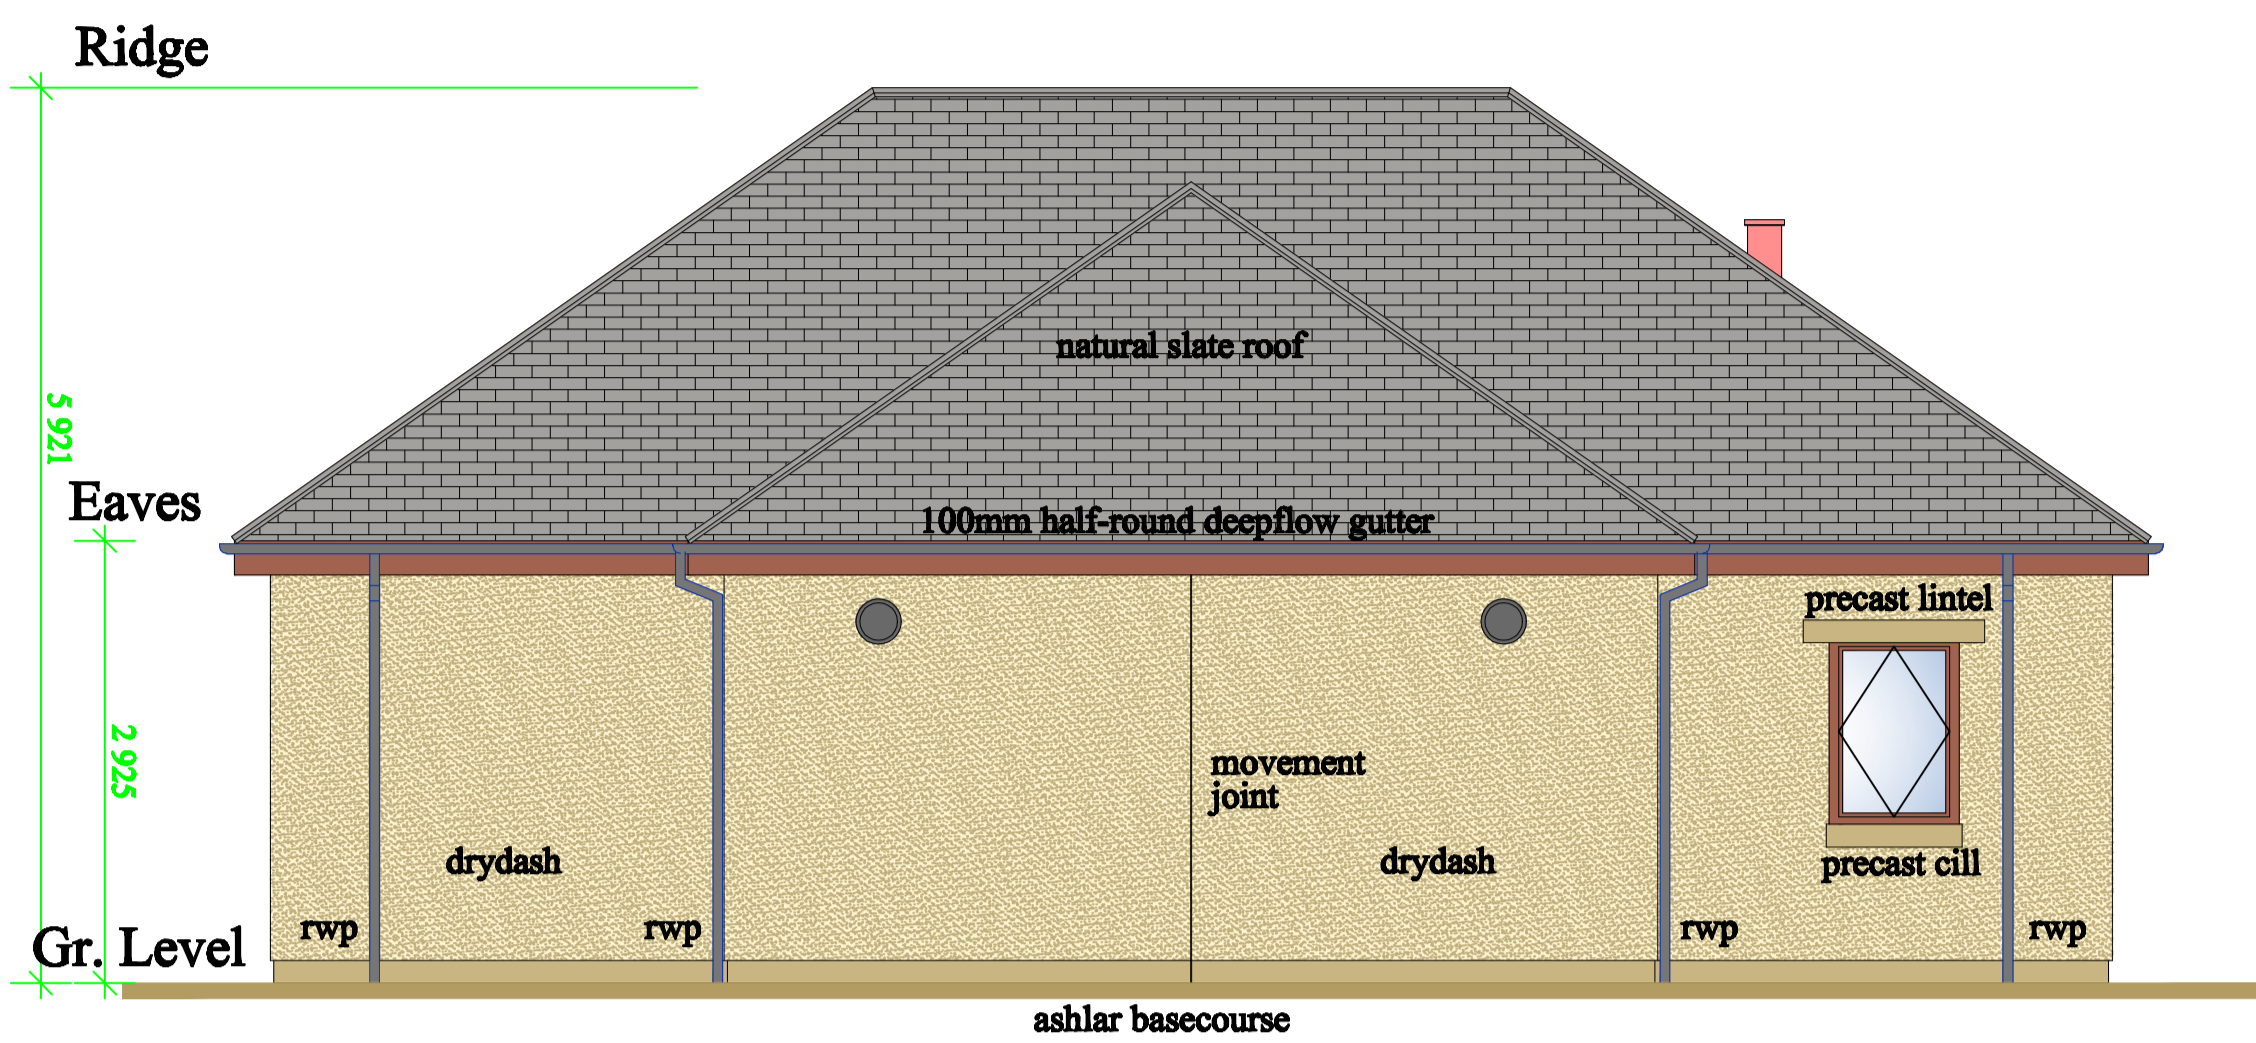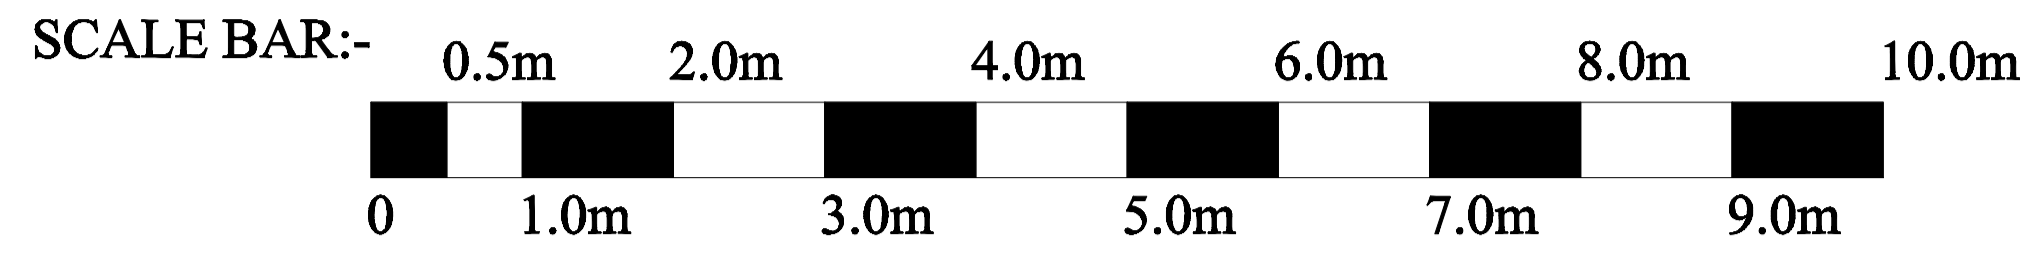


Rear Elevation looking East

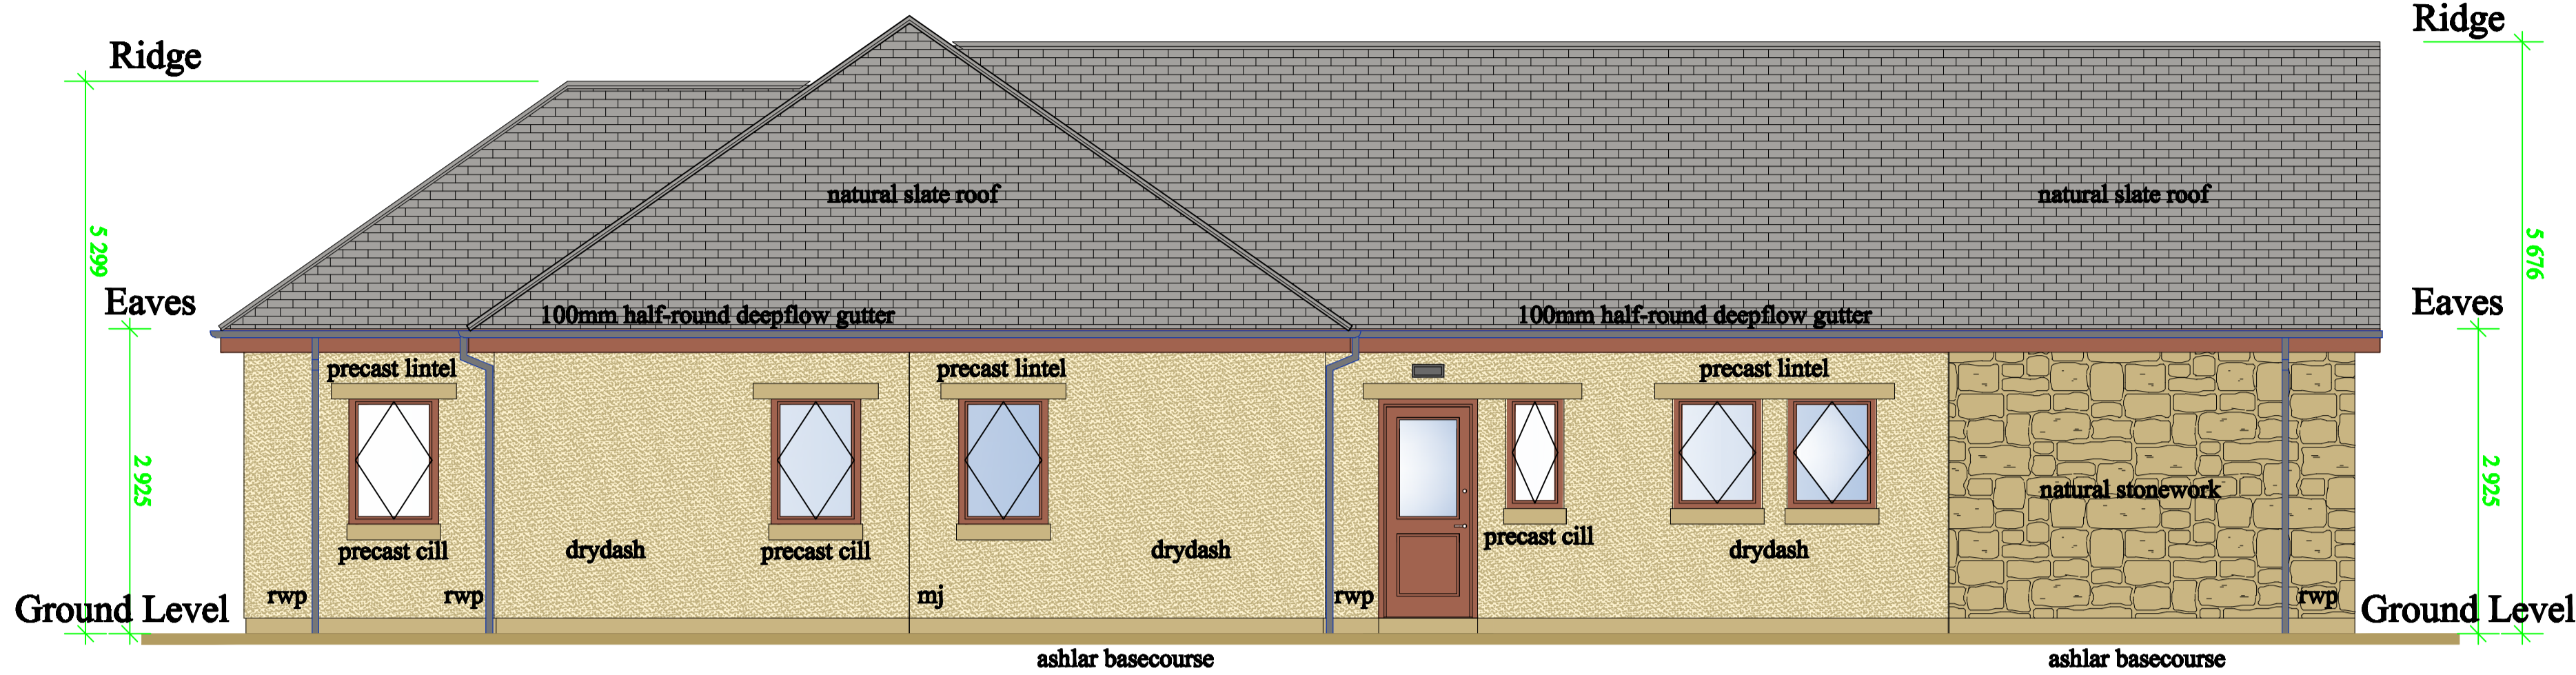

Side Elevation looking North


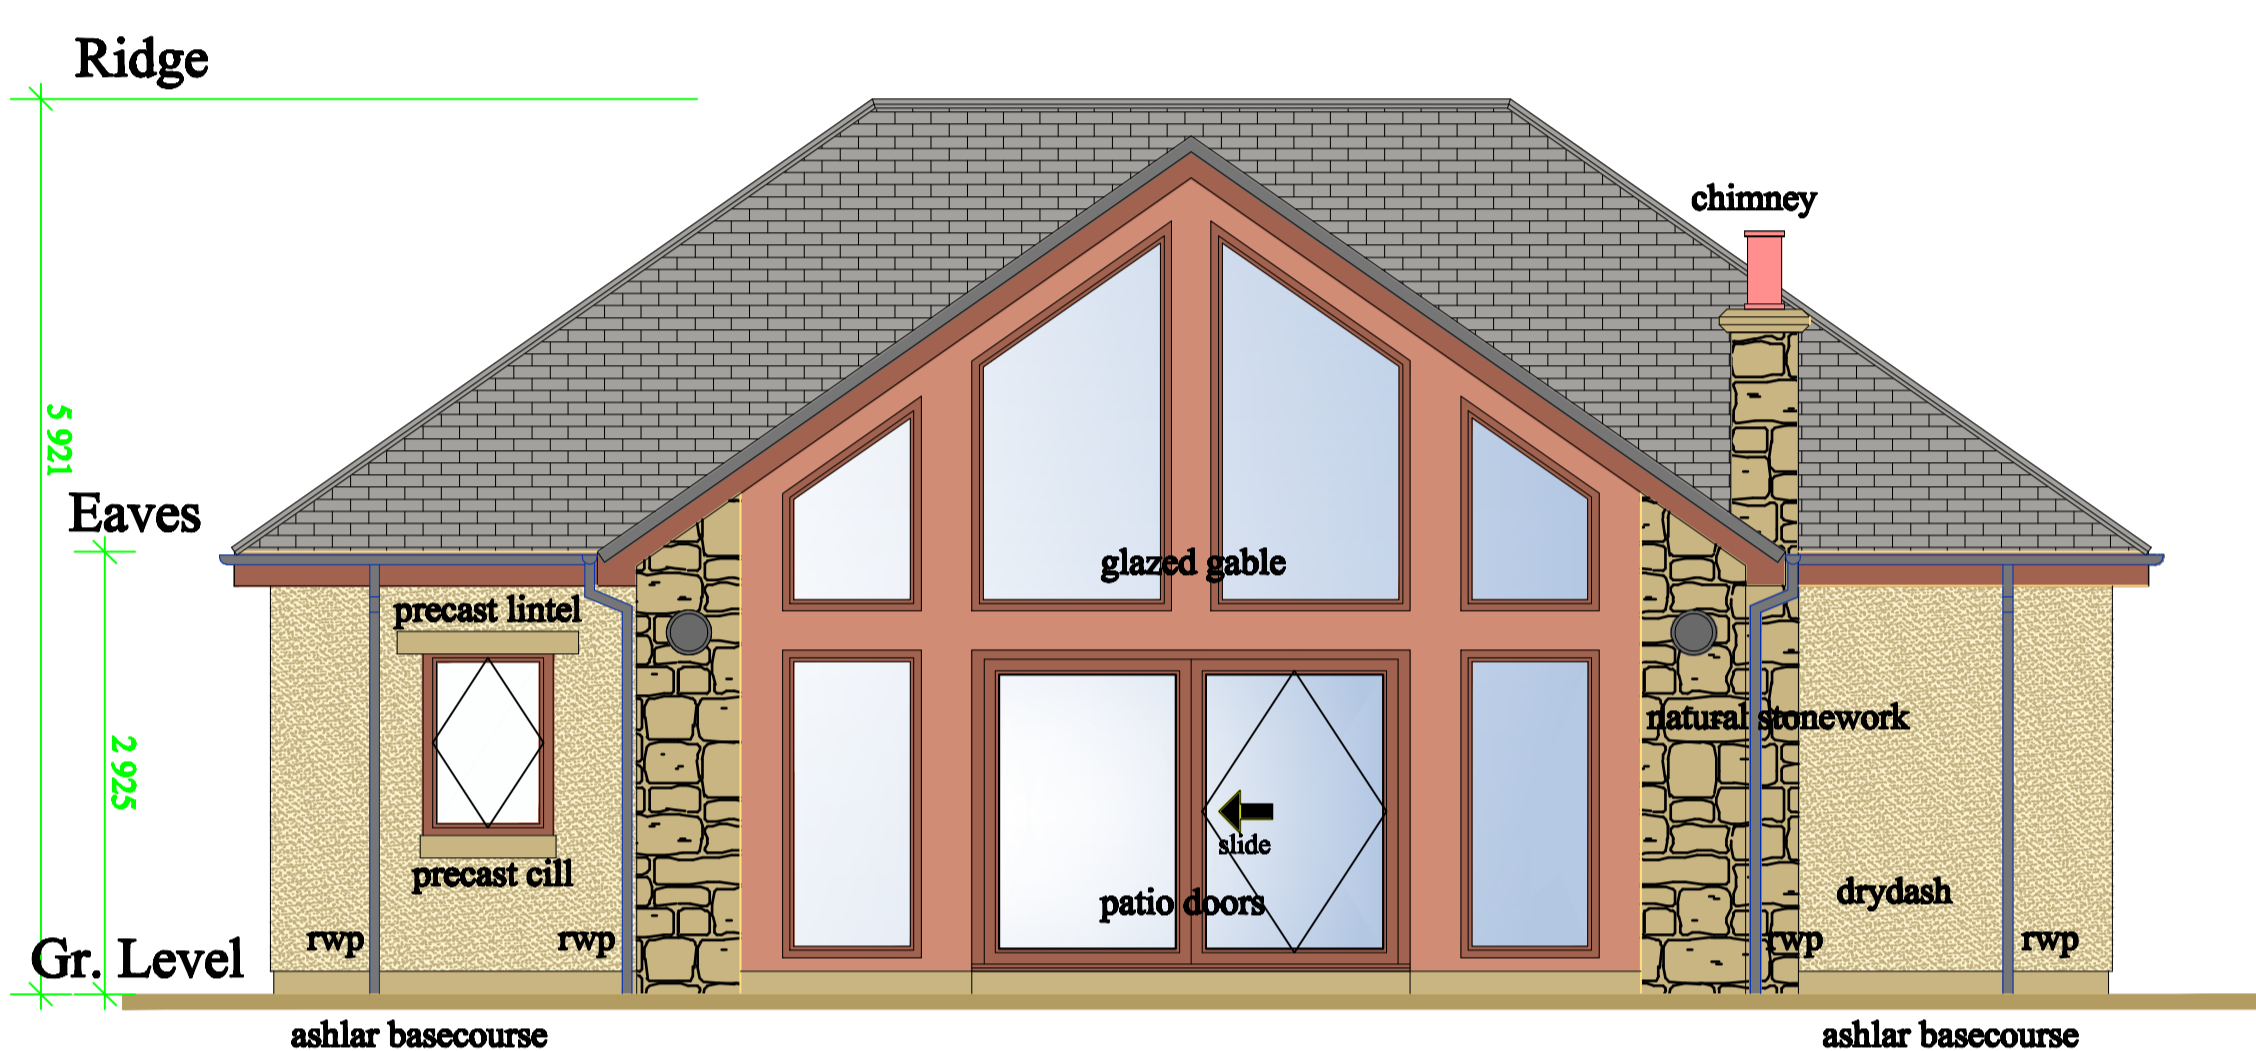


Front Elevation looking West

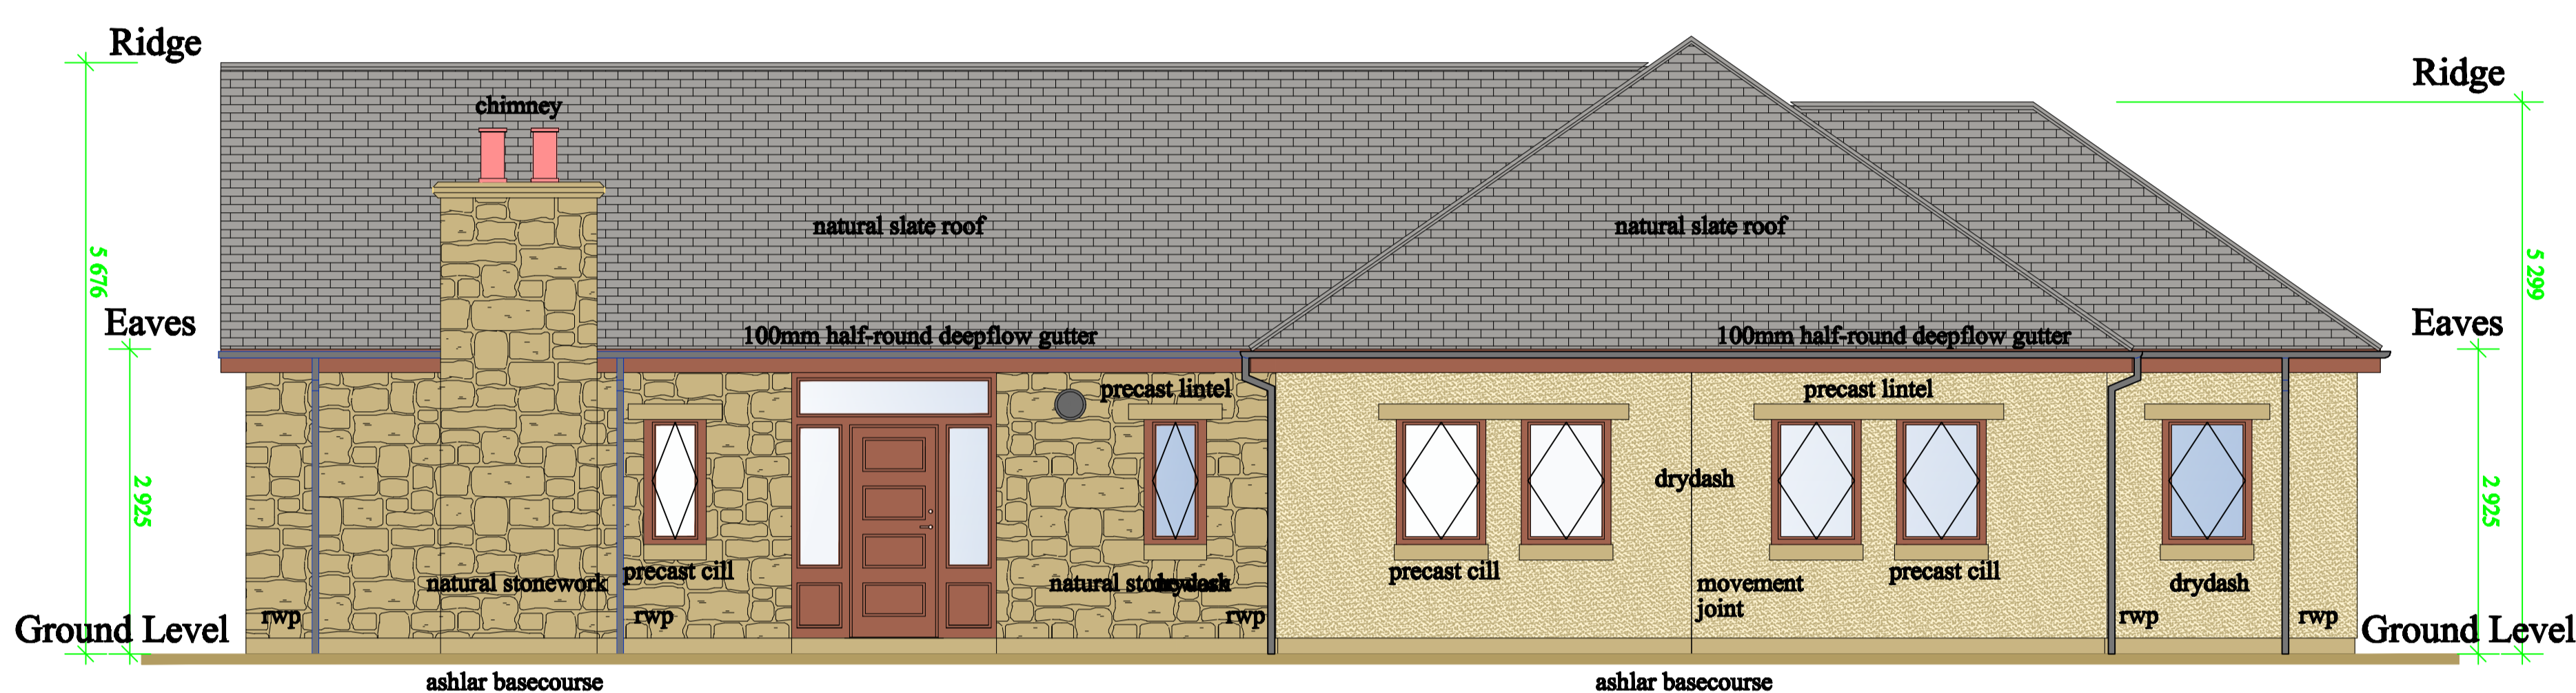


Side Elevation looking South

Bungalow Elevations

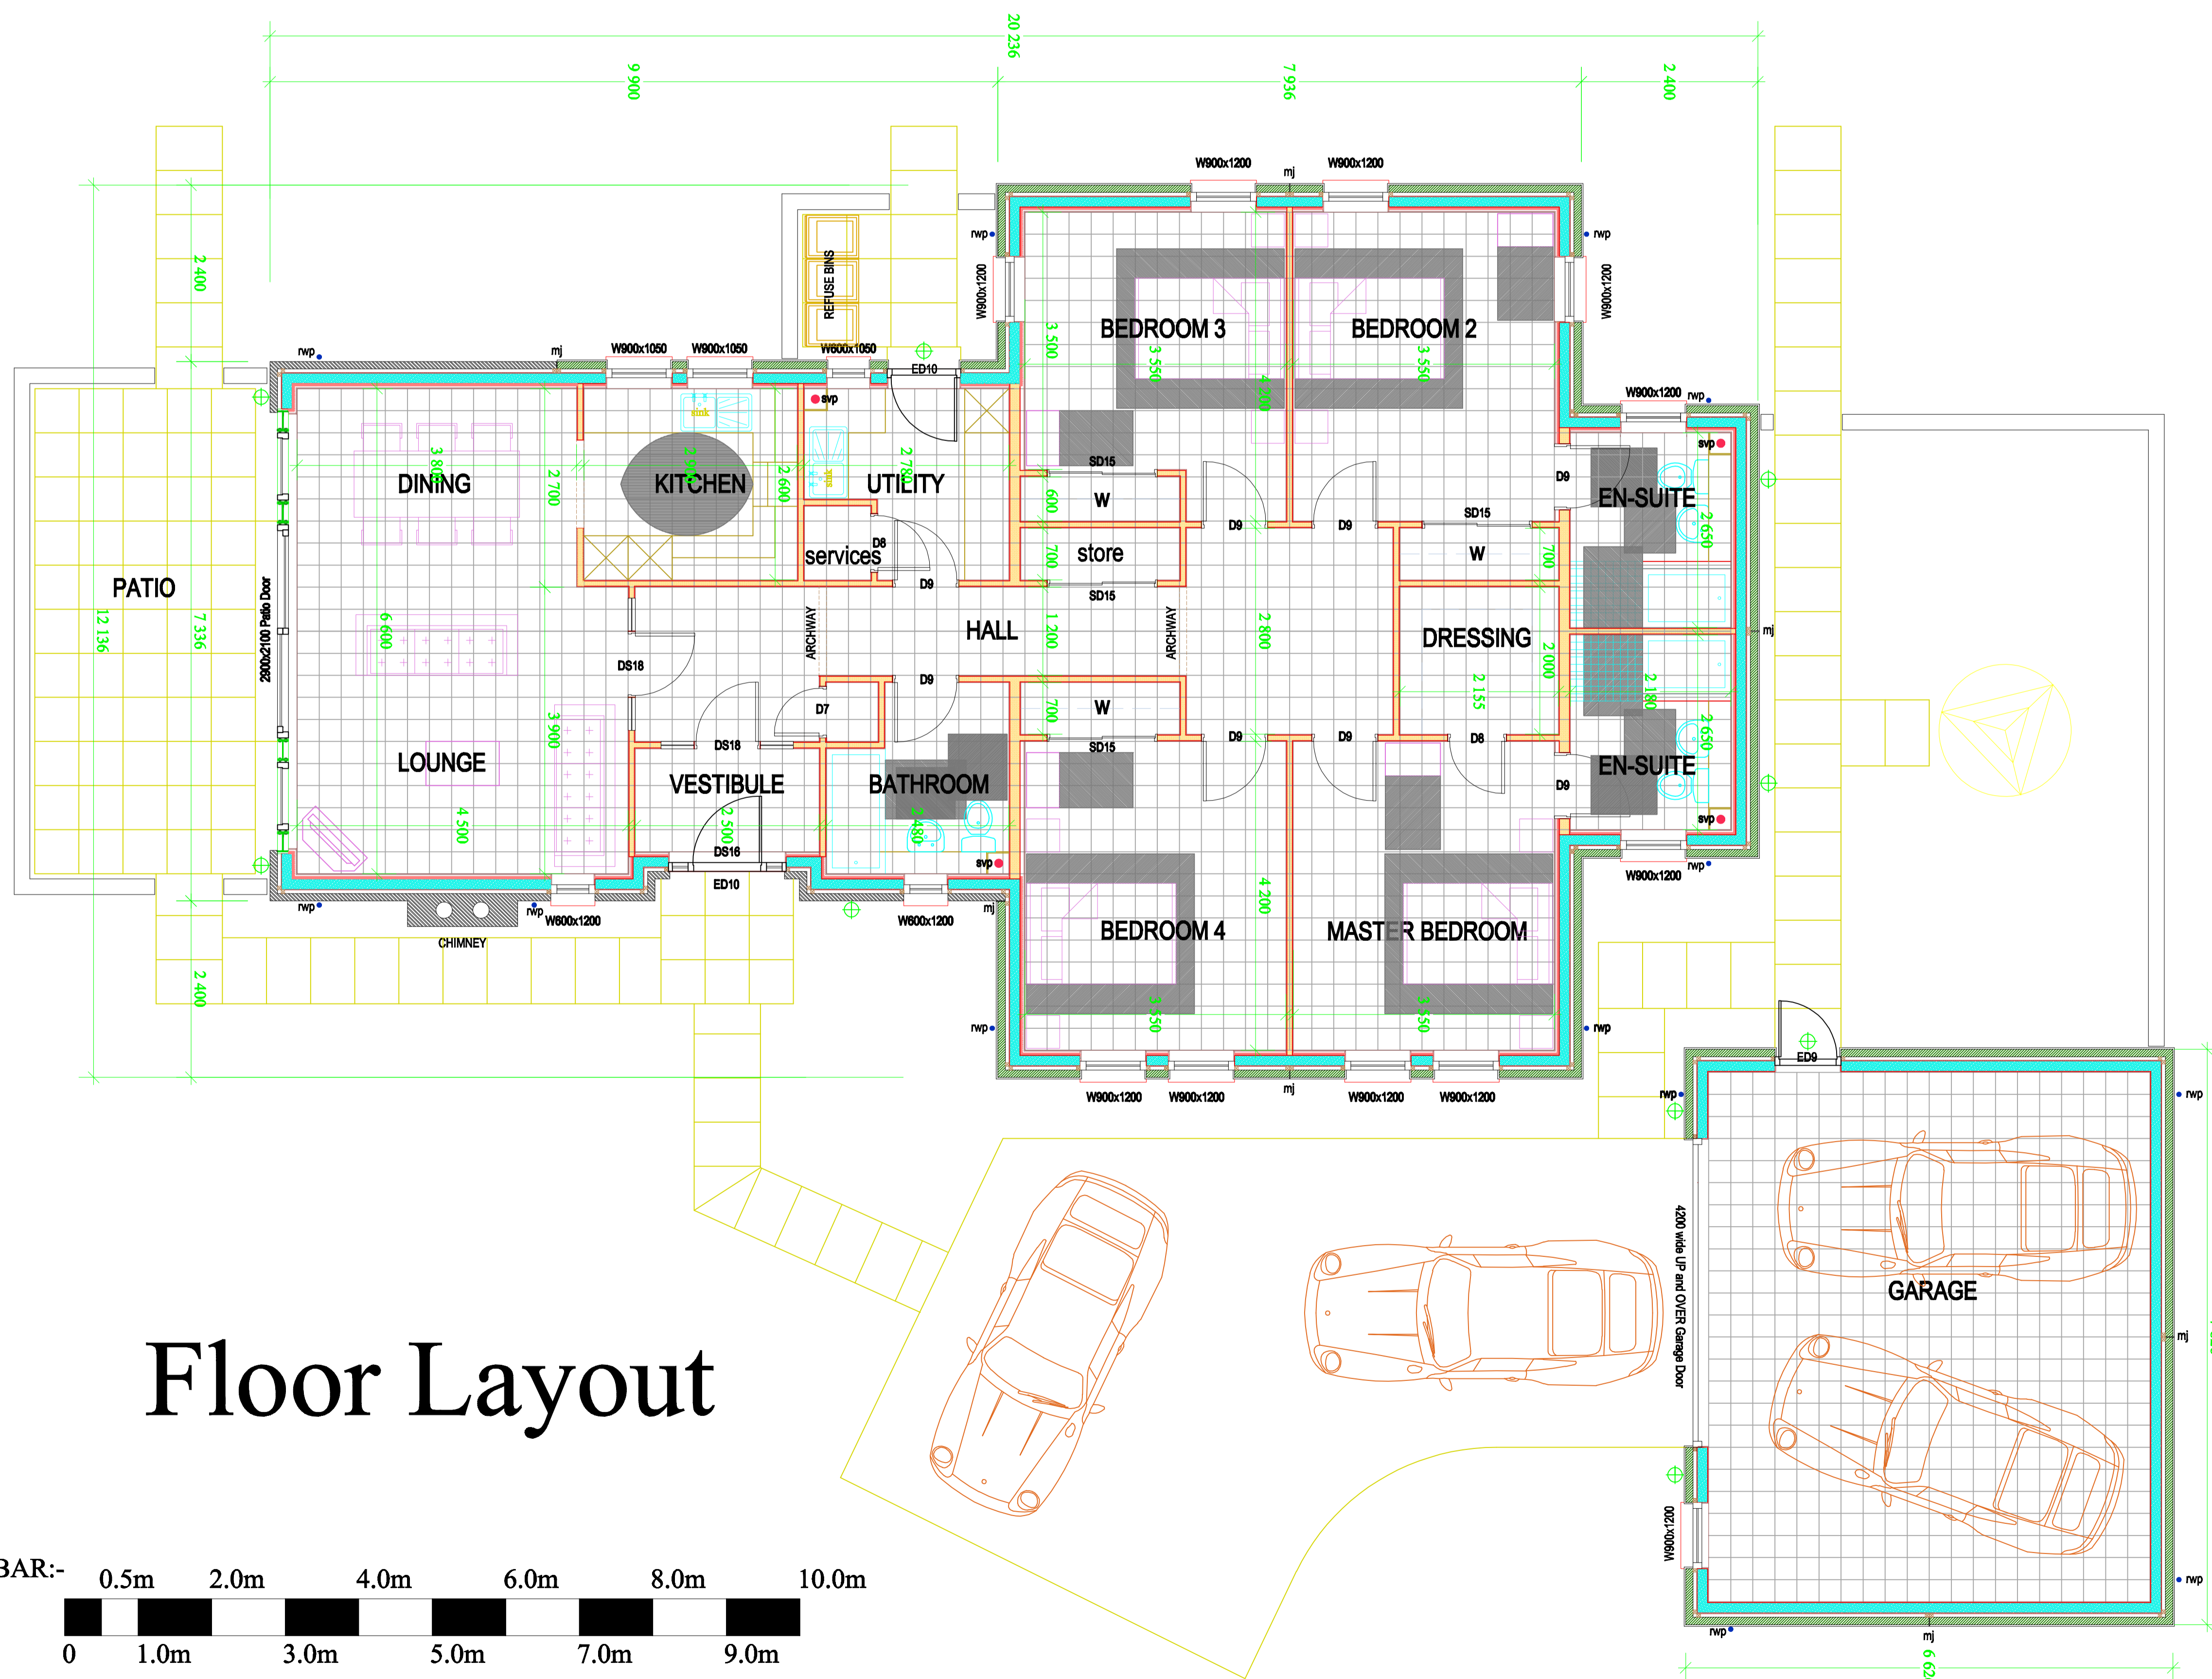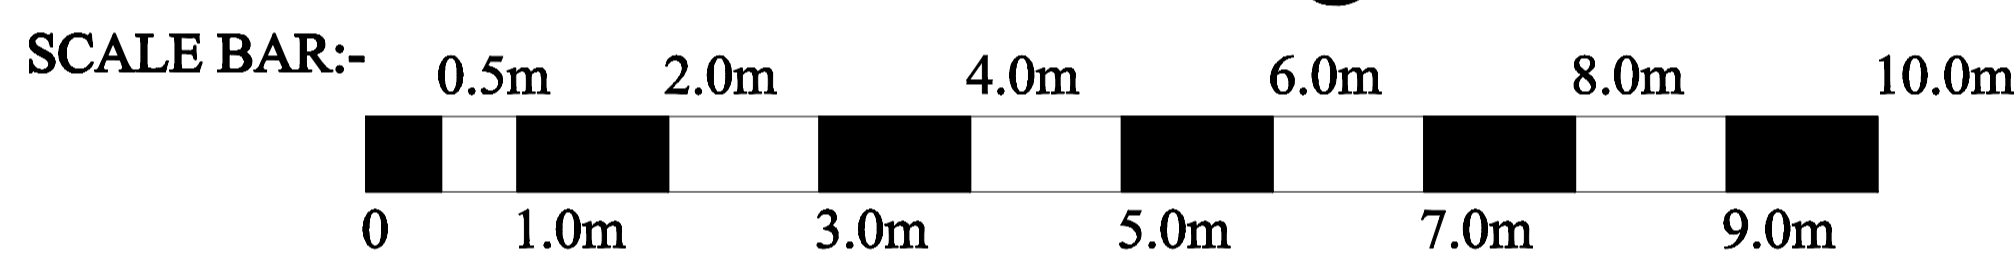

Floor Layout

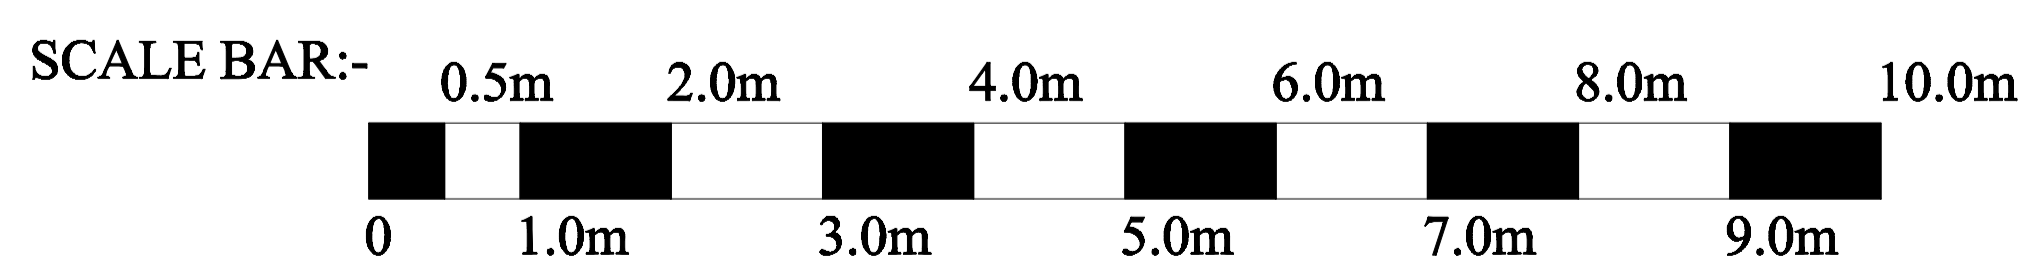

Rev	Date	By	Assessment
 roy mitchell DESIGN LIMITED ARCHITECTURAL CONSULTANCY Beuchfort Carnovale Road LARBERT FK5 3LG Telephone: 01524 555887			
Date:	DEC 2023	Scale:	1:50@A0
Client:	RWM		
Project:	BRAXFIELD FARM, NEW LANARK.		
Title:	Replacement Bungalow (as proposed)		
Drawn/Checked:	RMDL/455/HT/005	Revised:	

**PROPOSED REPLACEMENT DWELLING AT:-
BRAXFIELD FARM, NEW LANARK.**