



Rear Elevation looking East

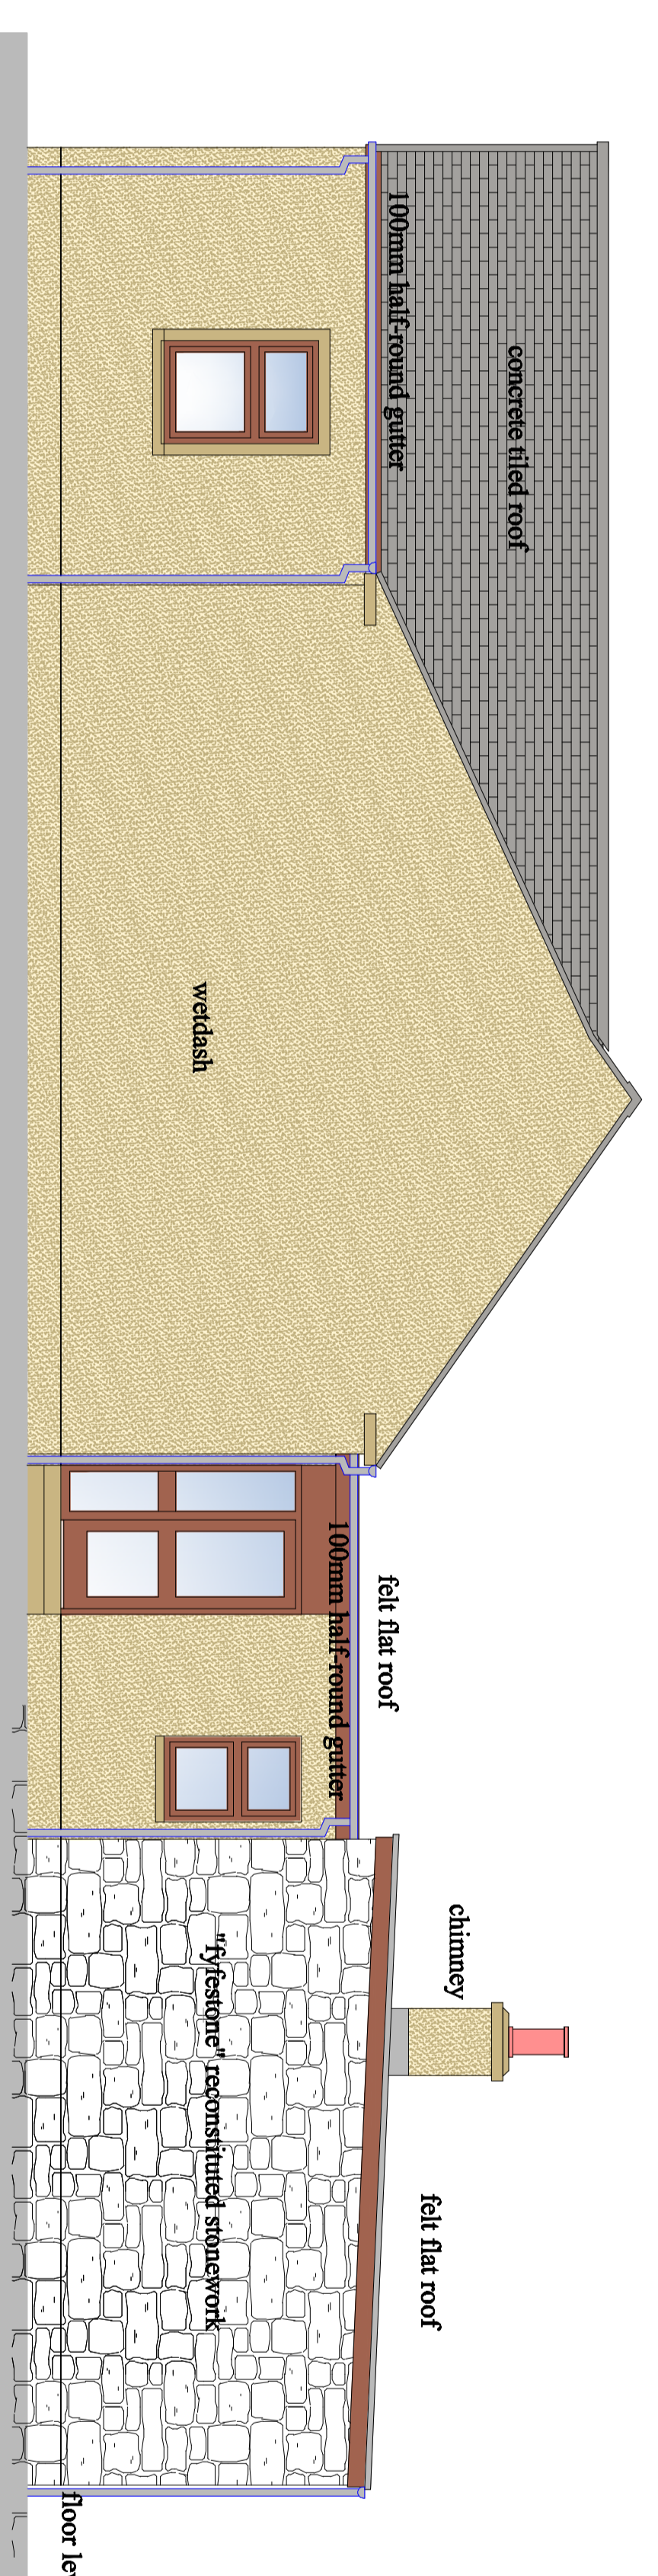

Side Elevation looking North


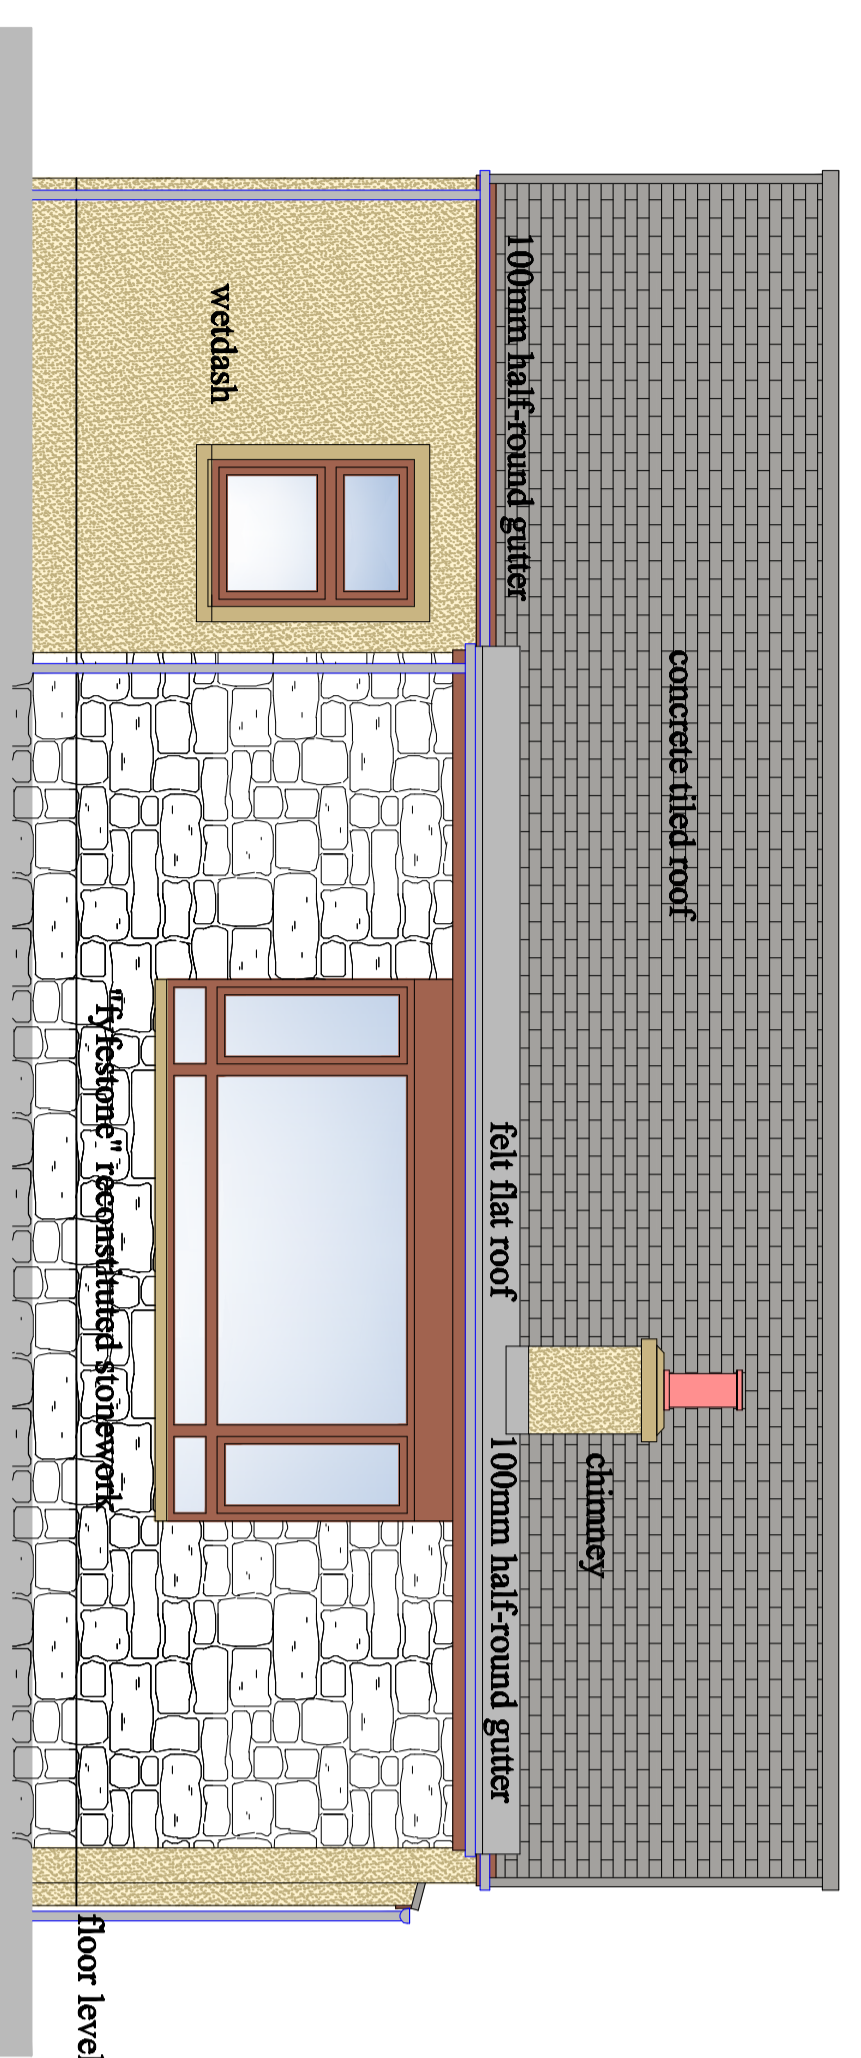


Front Elevation looking West



Side Elevation looking South

Bungalow Elevations

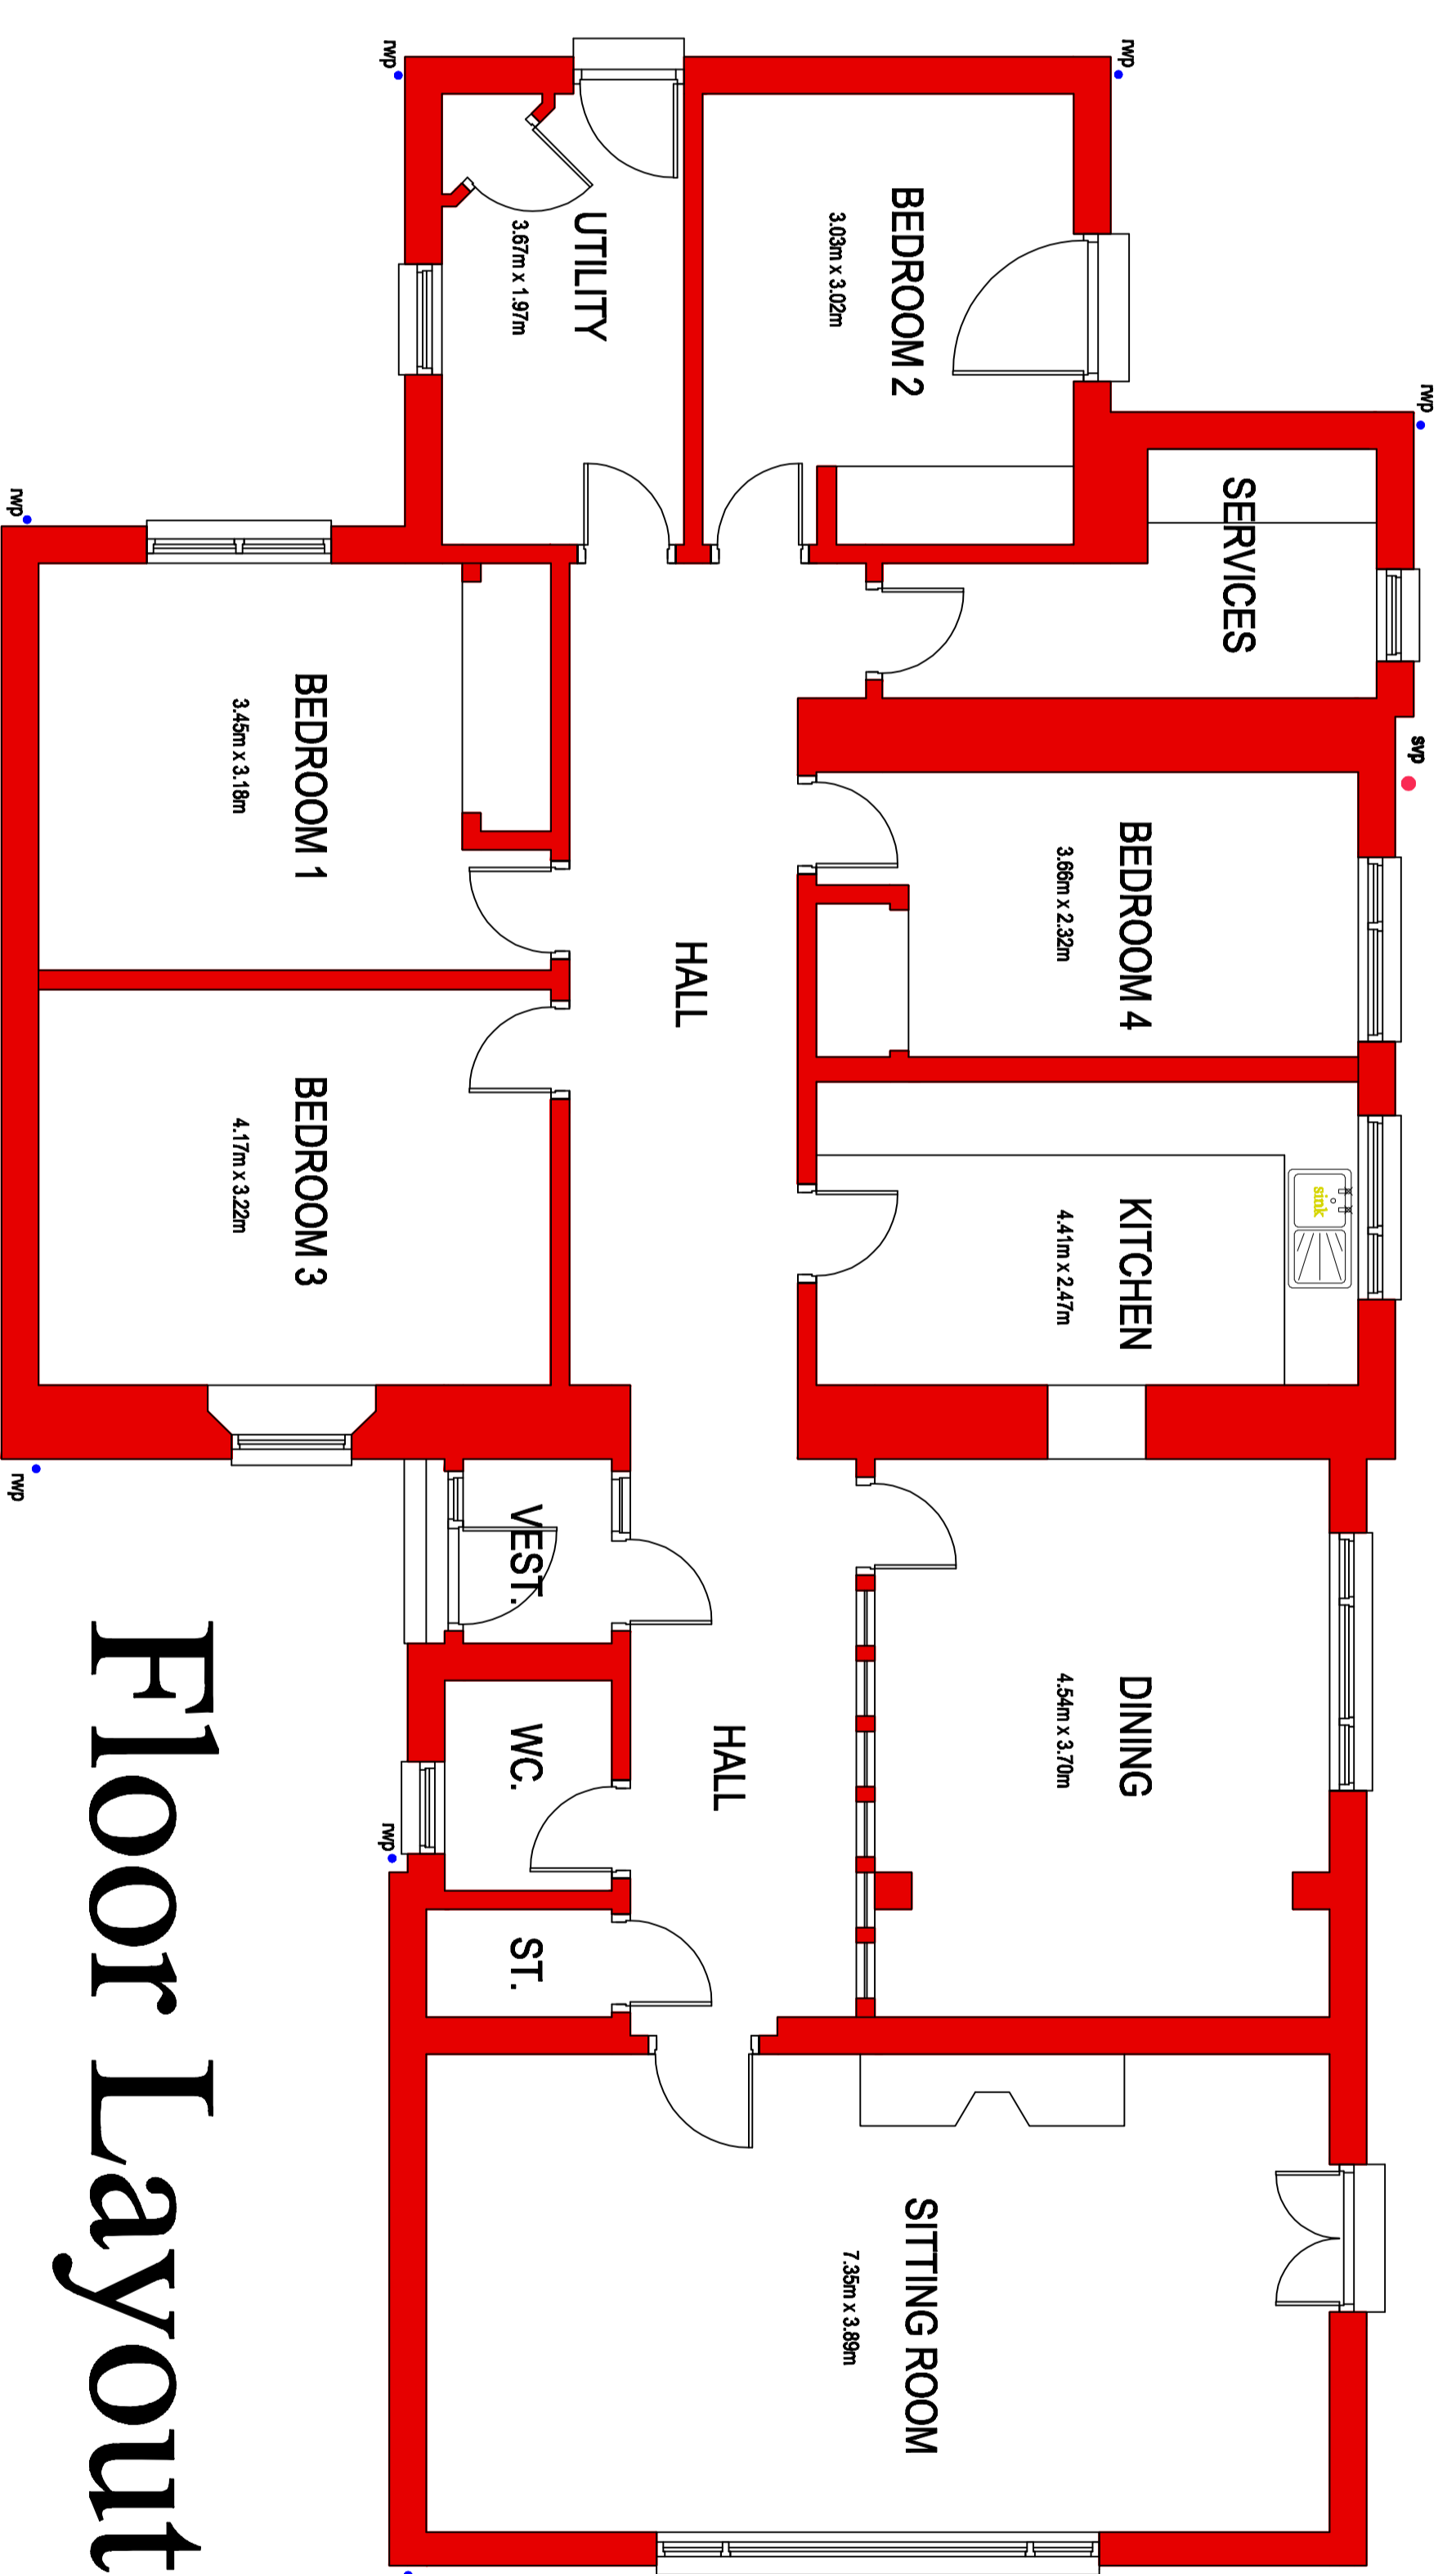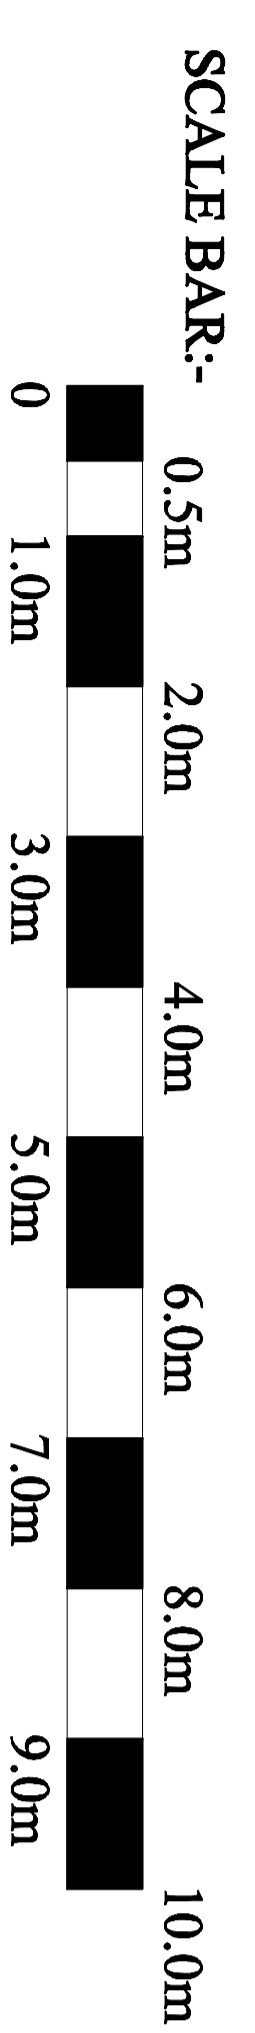

Floor Layout

FORMER/EXISTING FIRE-DAMAGED DWELLING AT:- BRAXFIELD FARM, NEW LANARK.

| | | | |
|-----|------|----|---------------|
| Rev | Date | By | Authorisation |
| | | | |

roy mitchell DESIGN LIMITED

 ARCHITECTURAL CONSULTANTS

Company No: LD15877

 VAT No: 264 654 342

 Telephone: 01224 889897

Drawn By: LIBERTY FIS SUD

 Checked By: RWM

Date: DPC 2023

 Client: BRAXFELD FARM, NEW LANARK

Project: Former Fire-Damaged Bungalow (as existing)

 Drawing: RMDL/455/HT/004

| | | | |
|---|----------------|-----------------------------------|---|
| Former Fire-Damaged Bungalow (as existing) Drawing: RMDL/455/HT/004 | Date: DPC 2023 | Client: BRAXFELD FARM, NEW LANARK | Project: Former Fire-Damaged Bungalow (as existing) |
|---|----------------|-----------------------------------|---|