

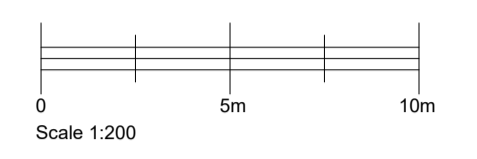


ALL DIMENSIONS TO BE CHECKED ON SITE  
DO NOT SCALE FROM THIS DRAWING.  
USE FIGURED DIMENSIONS ONLY.  
IF IN DOUBT ASK.  
THIS DRAWING IS THE COPYRIGHT OF CRGP LTD. AND SHOULD NOT BE  
REPRODUCED IN ANY FORMAT WITHOUT PRIOR APPROVAL.

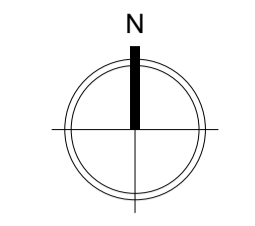

Application boundary  
Applicant ownership boundary

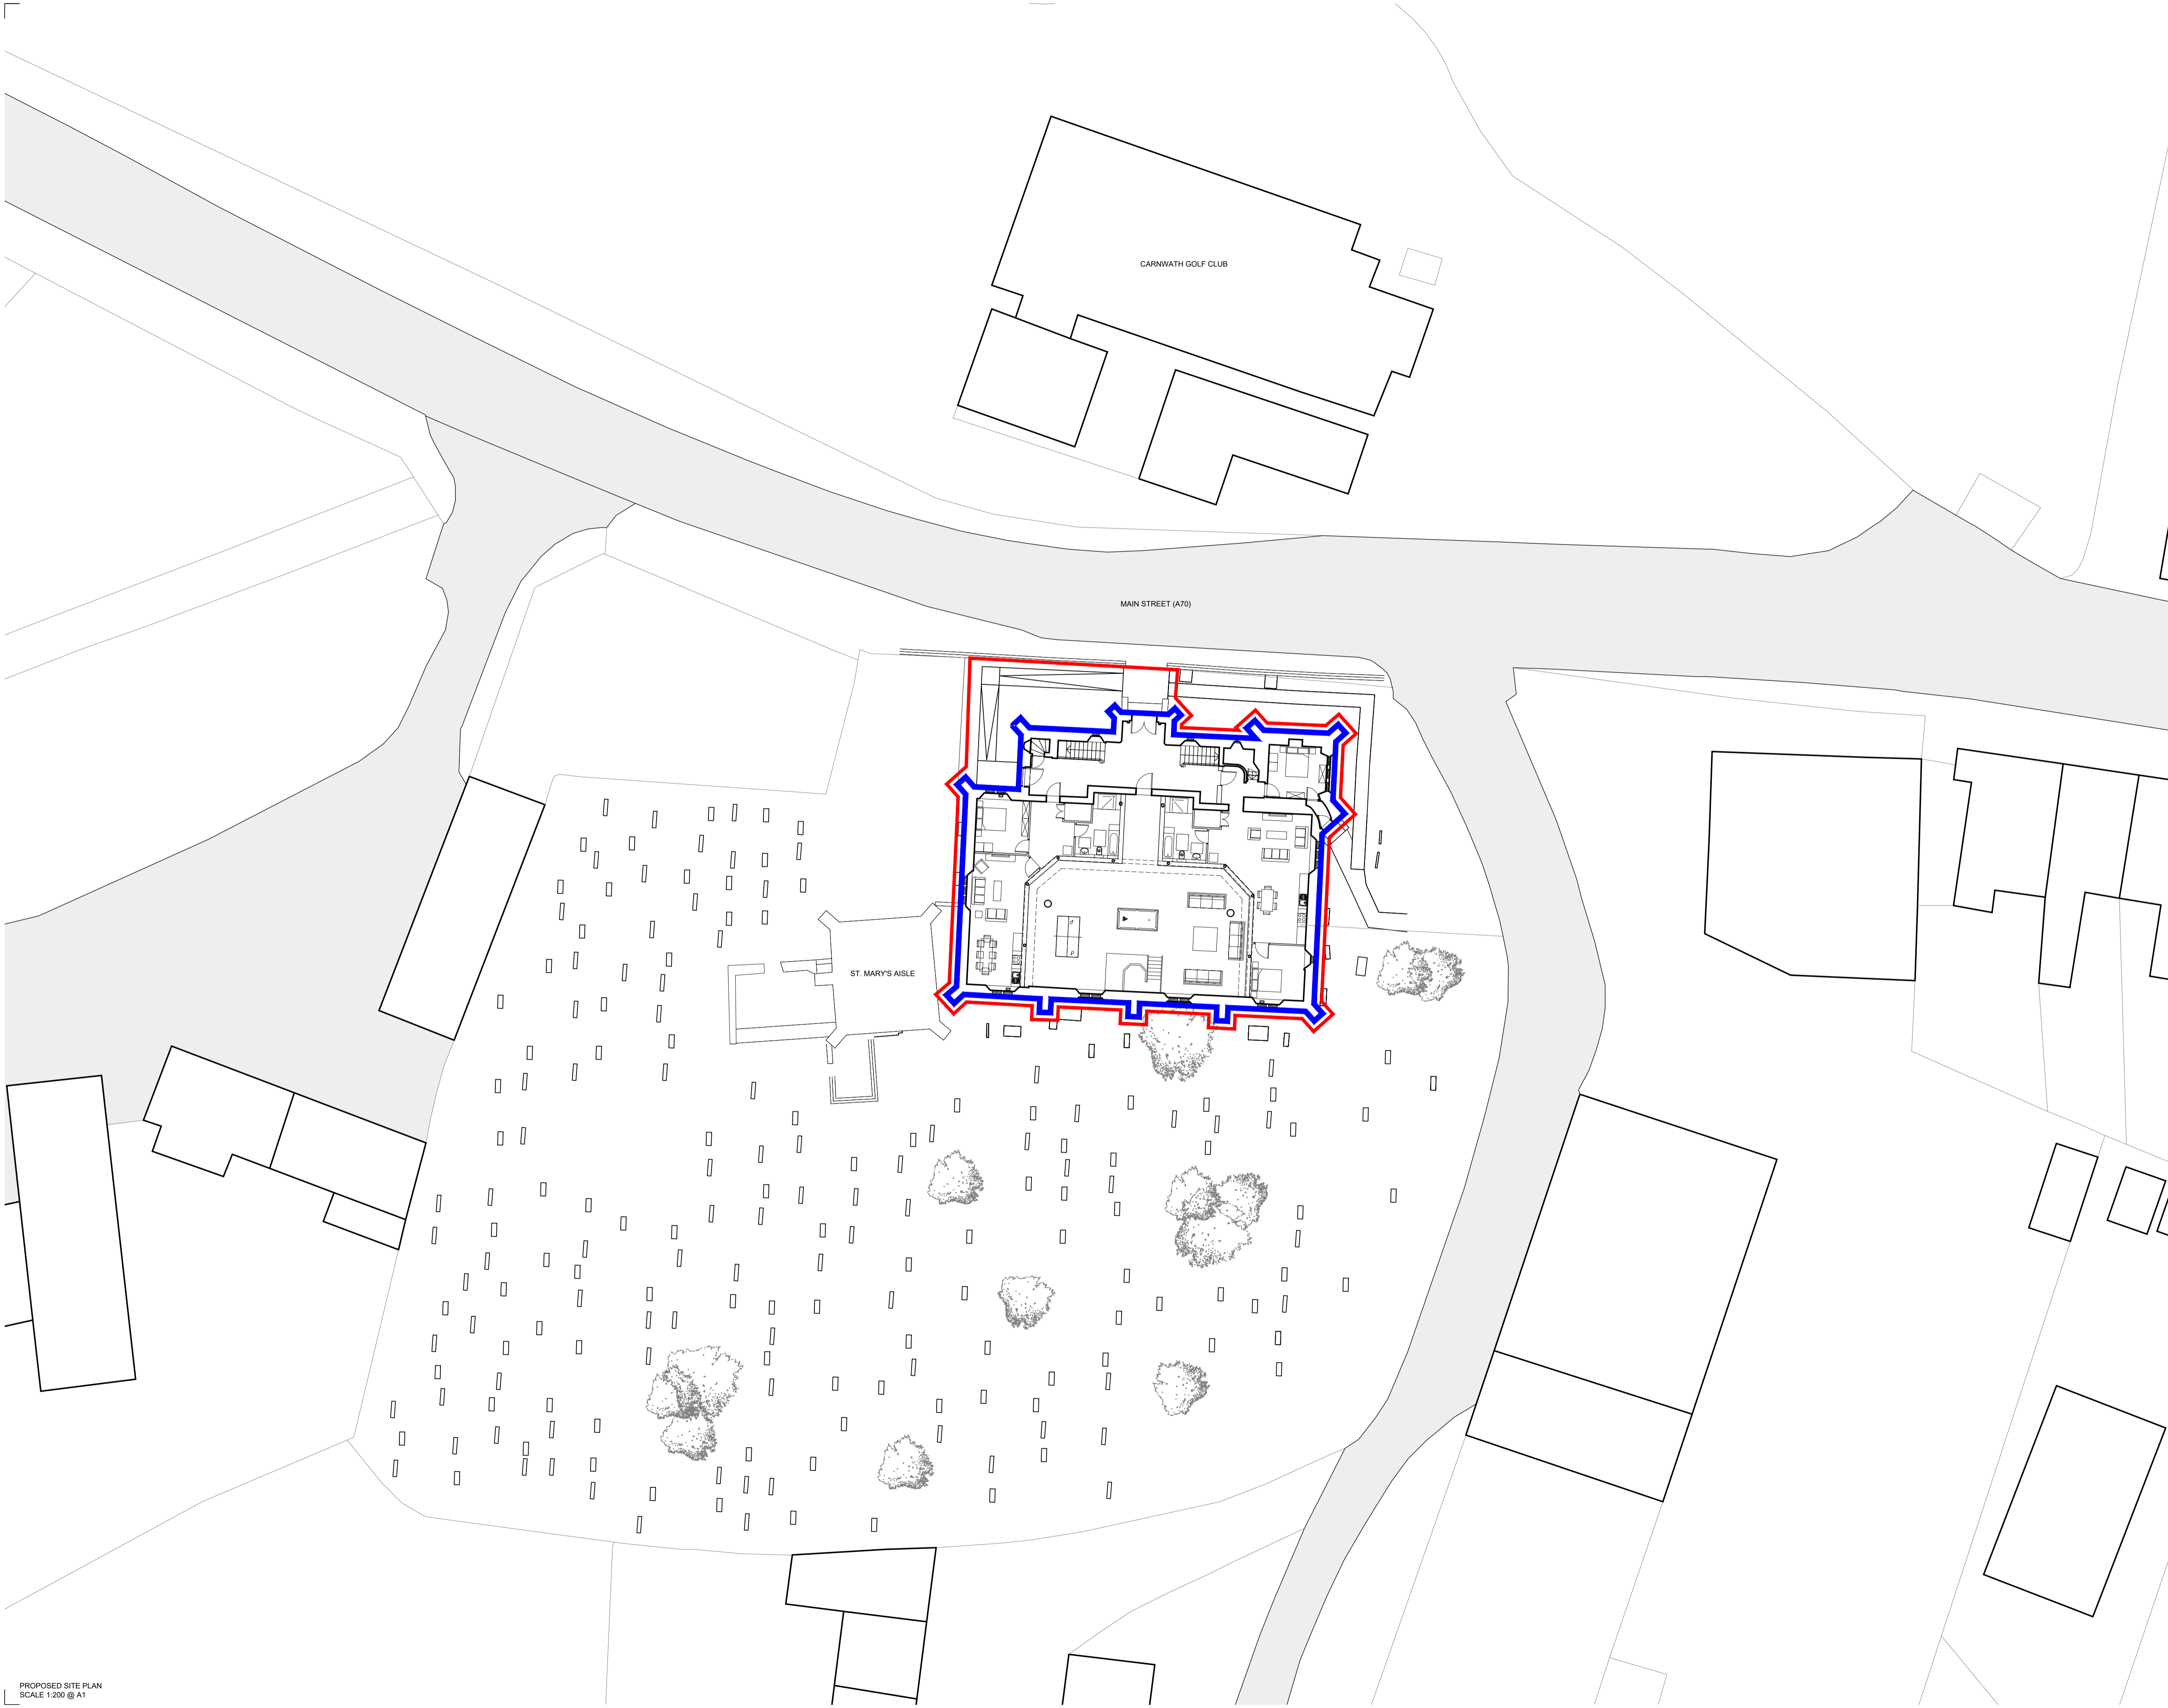

REV	DATE	DESCRIPTION	BY	CHKD

CRGP Limited  
380 King Street  
Rutherglen  
G73 1DQ  
also in Inverness  
Tel: 0141 337 2255  
web: www.crgp.co.uk



CLIENT  
**VIOLET LETTINGS**

PROJECT  
**CARNWATH PARISH CHURCH**

DRG. TITLE  
**PROPOSED SITE PLAN**

STATUS  
**PLANNING**

DRAWN **RM** SCALE **1:200**  
CHECKED **DM** ORIGINAL **A1**  
JOB NO. **101 0322** DATE **FEB 24**

DRG. NO.-REV.  
**101 0322-L(90)201**