

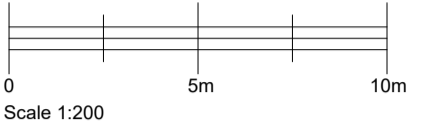


ALL DIMENSIONS TO BE CHECKED ON SITE  
DO NOT SCALE FROM THIS DRAWING.  
USE FIGURED DIMENSIONS ONLY.  
IF IN DOUBT ASK.  
THIS DRAWING IS THE COPYRIGHT OF CRGP LTD. AND SHOULD NOT BE  
REPRODUCED IN ANY FORMAT WITHOUT PRIOR APPROVAL.

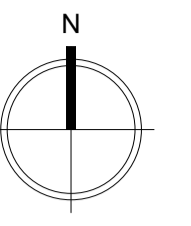

Key:

- Application boundary
- Applicant ownership boundary
- - - Downtakings

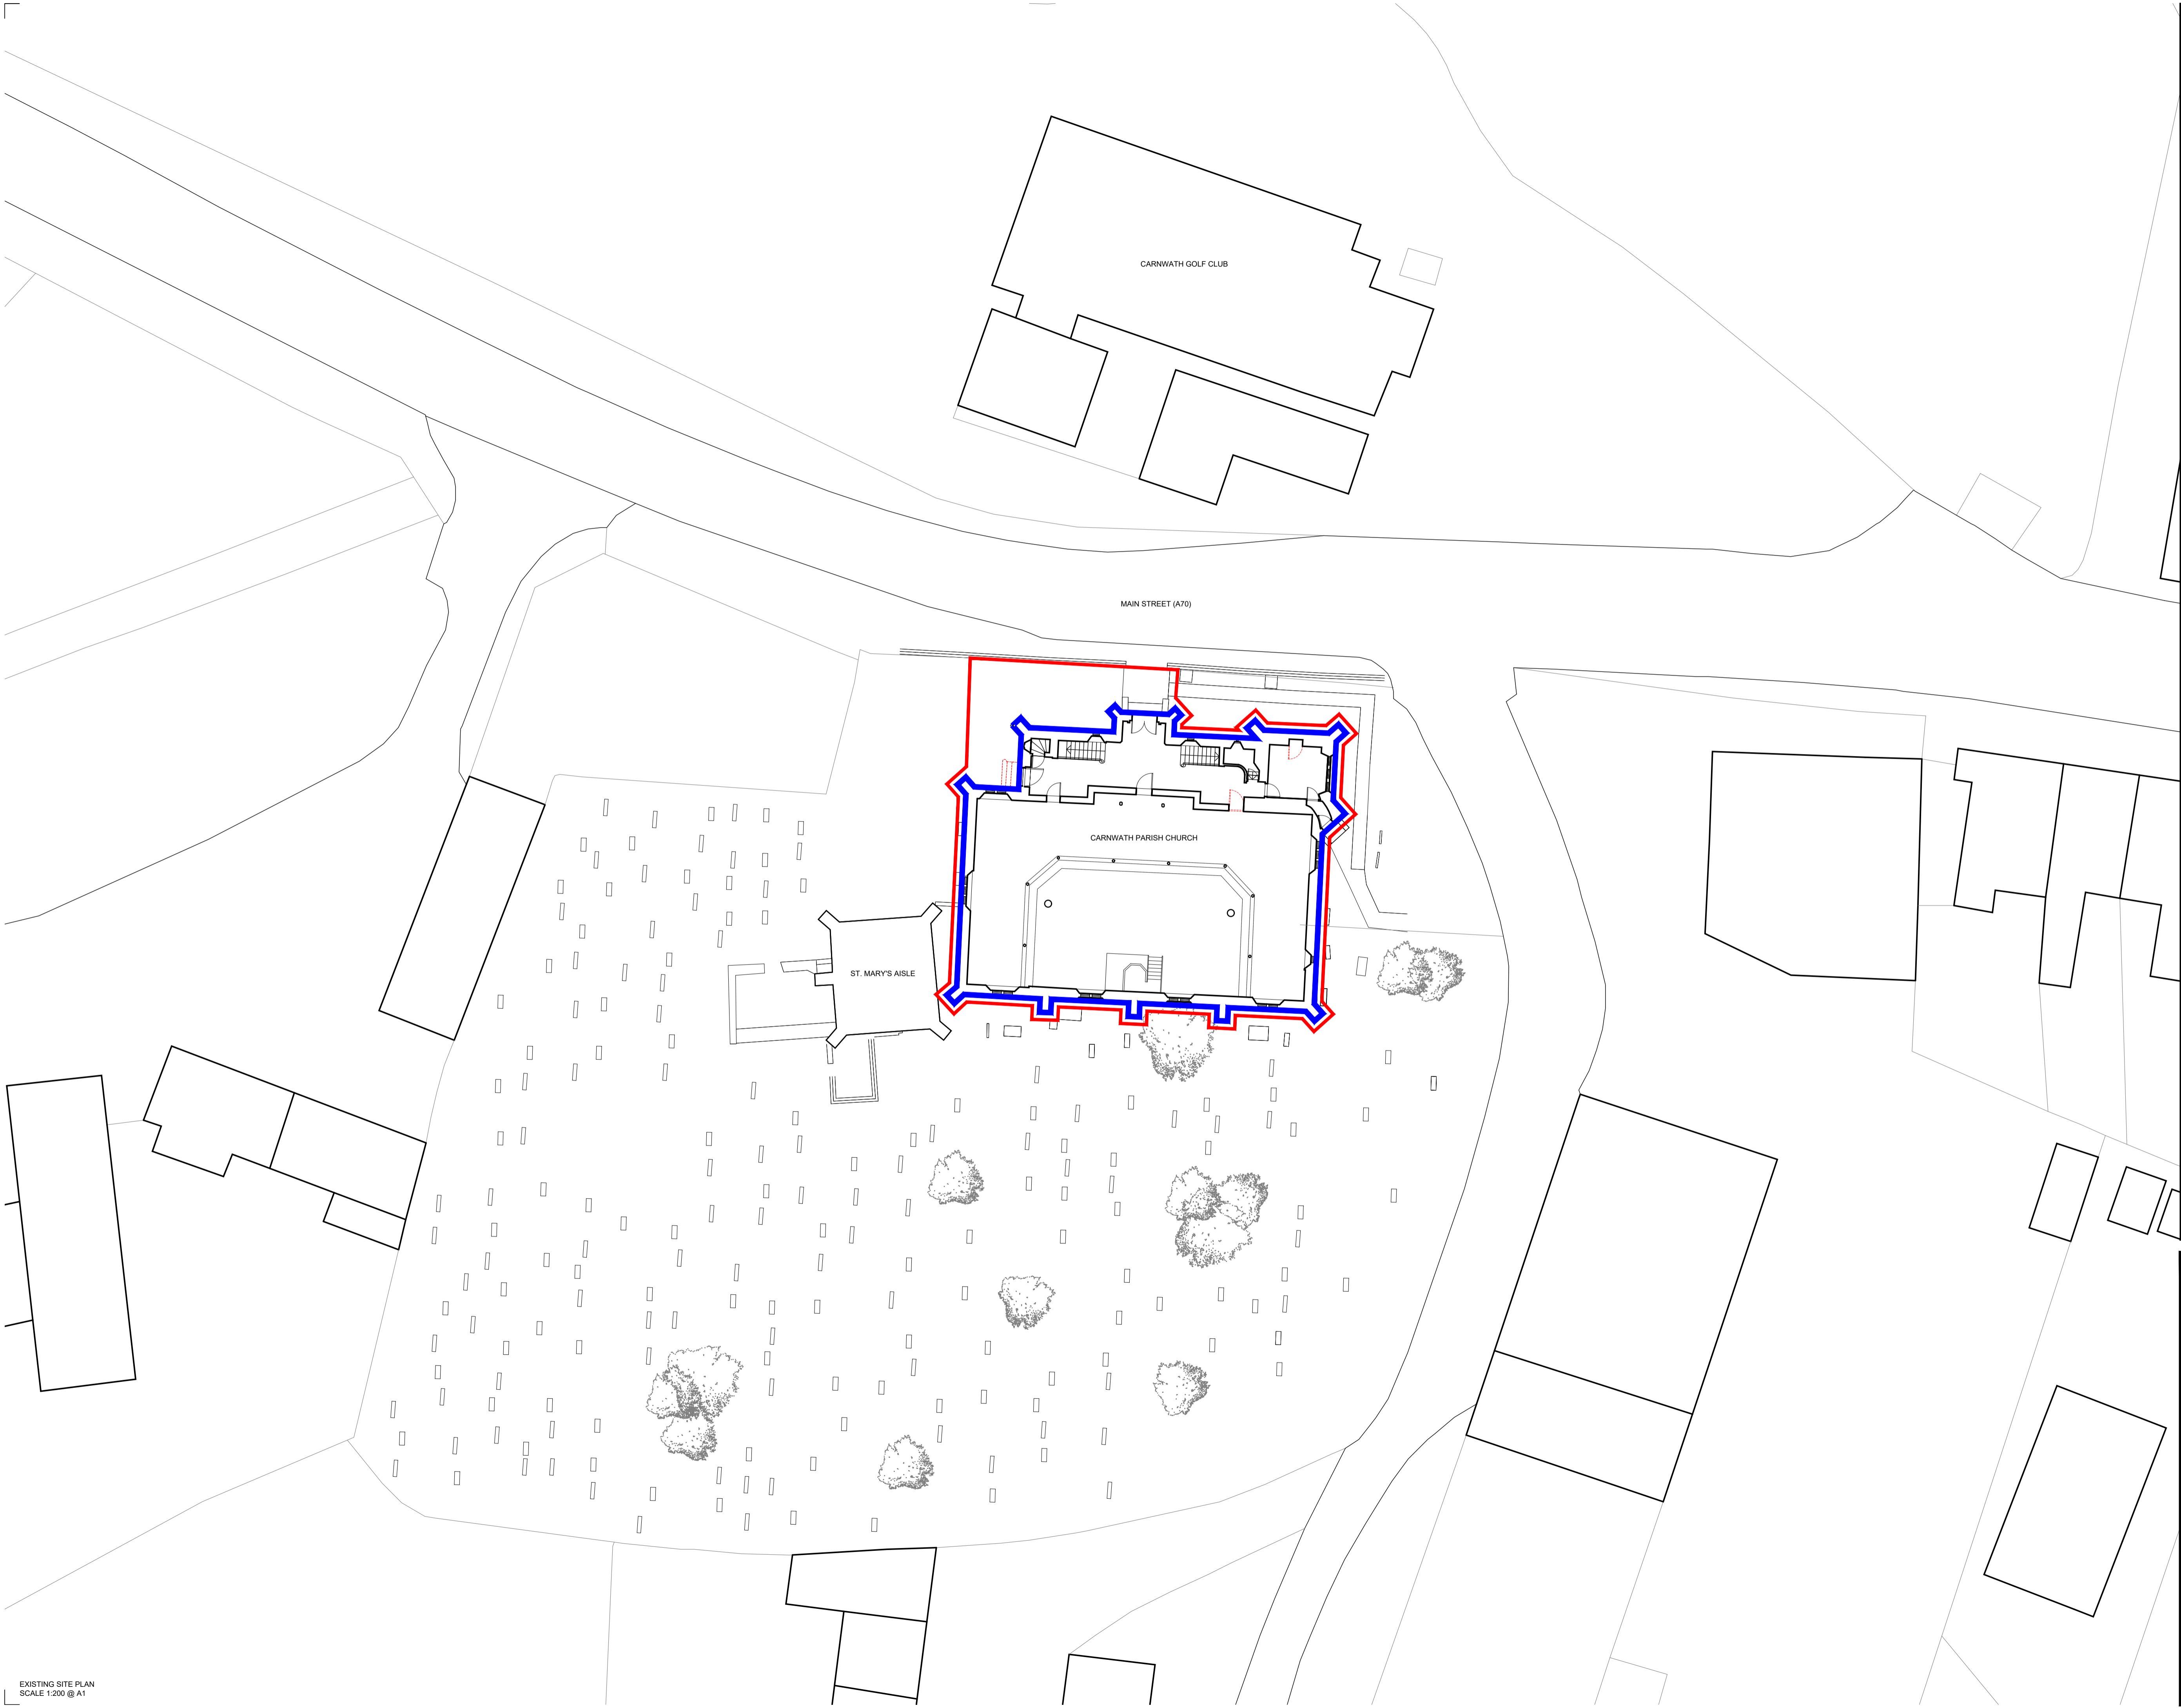

REV	DATE	DESCRIPTION	BY	CHKD
B	13/02/2024	Updated to Planning status for holiday lets resubmission.	RM	DM
A	27/10/2023	Updated to warrant status.	RM	DM

CRGP Limited  
380 King Street  
Rutherglen  
G73 1DQ  
also in Inverness  
Tel: 0141 337 2255 web: www.crgp.co.uk



CLIENT  
**VIOLET LETTINGS**

PROJECT  
**CARNWATH PARISH CHURCH**

DRG. TITLE  
**EXISTING SITE PLAN**

STATUS  
**PLANNING**

DRAWN **RM** SCALE **1:200**  
CHECKED **DM** ORIGINAL **A1**  
JOB NO. **101 0322** DATE **JULY 2023**

DRG. NO.-REV.  
**101 0322-L(90)002-B**