


Only scale after checking scale bar. Verify all dimensions on site. Report all discrepancies to the designer. This drawing is copyright

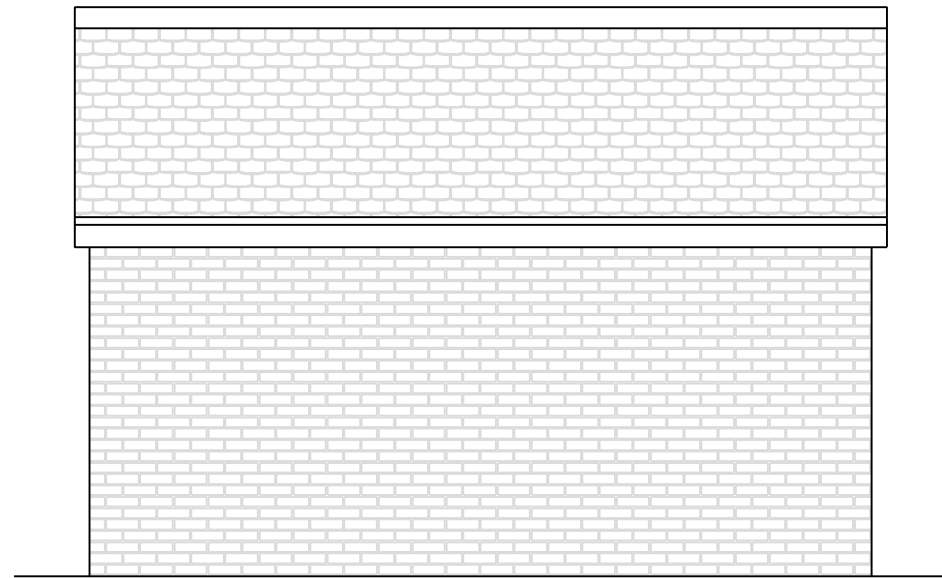

North Elevation



East Elevation



South Elevation



West Elevation

P-(04)02

Garage & Store Proposed Elevations
(Scale 1:50 @A3)



Date: August 2022 Drawing Number:22047GM-PP-P-(04)02 Rev

Project: Extensions & Loft Conversion

Client: Mr & Mrs G McNulty

Site Address: 209 Forest Road, Tunbridge Wells. TN2 5JA


Building Drawings

124a North Road, Hythe, CT21 5DY

www.building-drawings.co.uk