




Notes
 All dimensions in Millimetres unless otherwise stated
 Dimensions to be verified on site

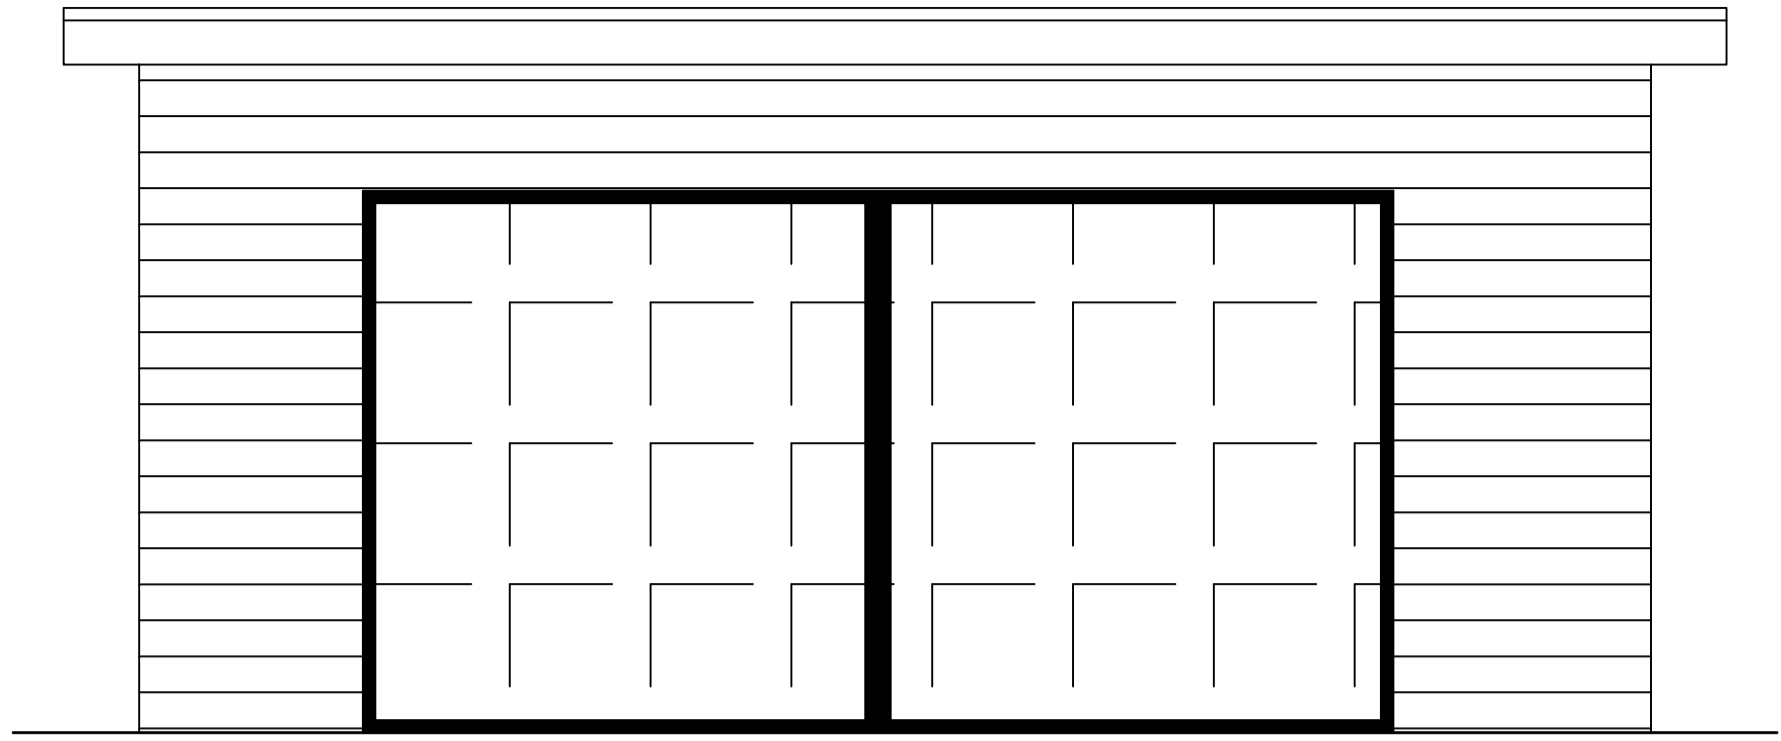


Front Elevation

 

Rear Elevation

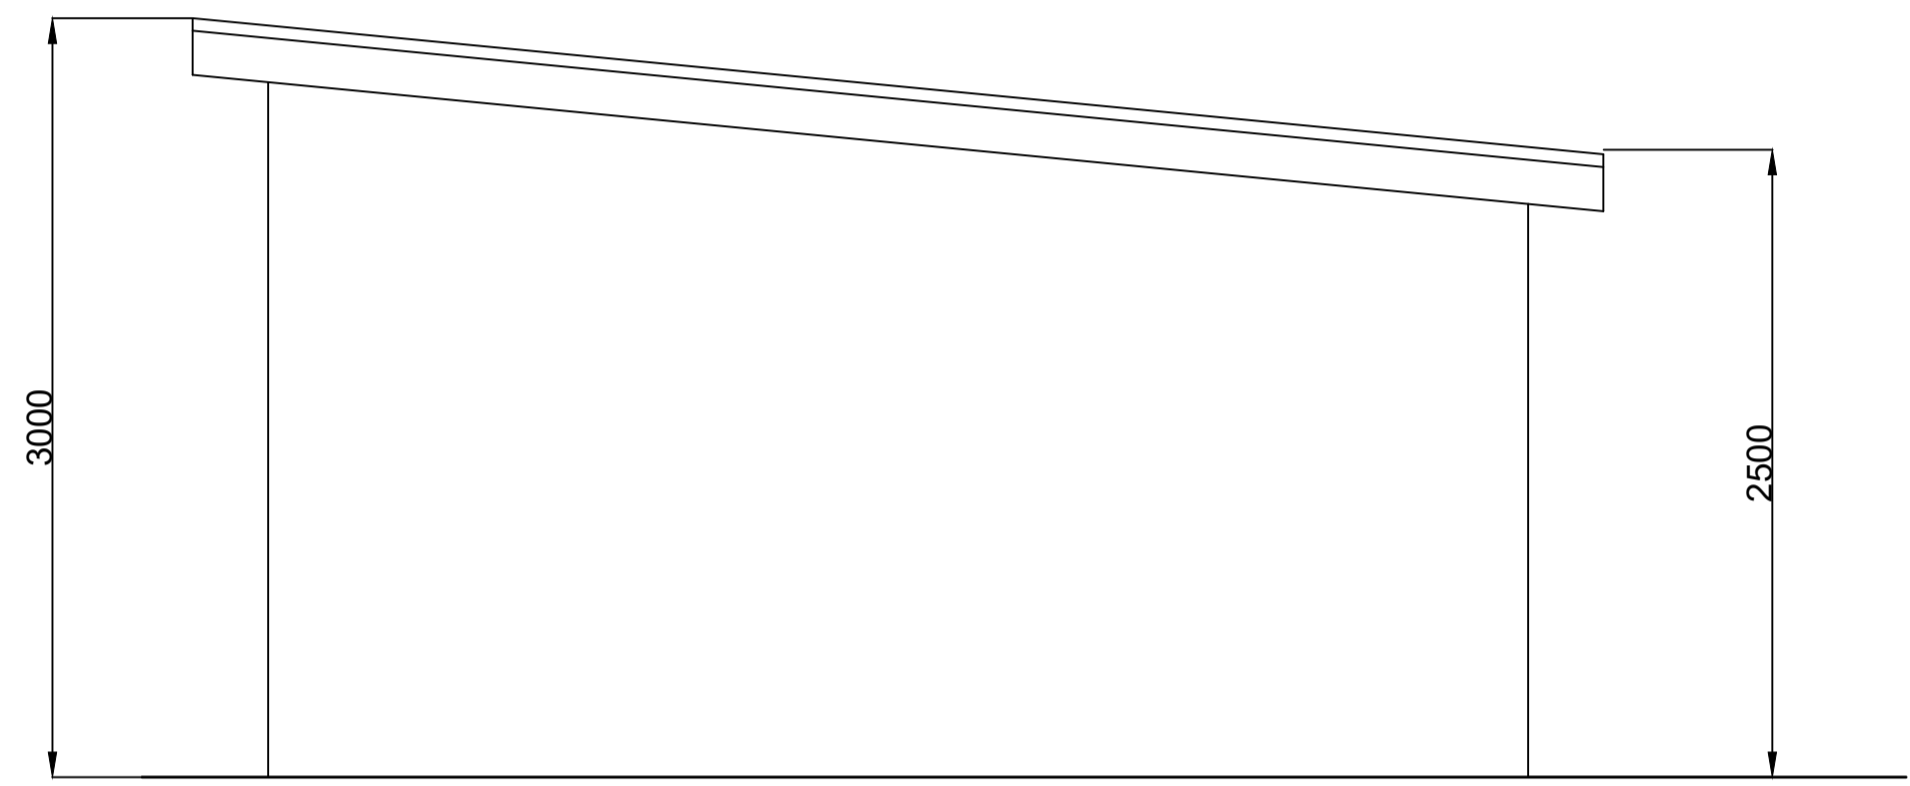


Left Elevation

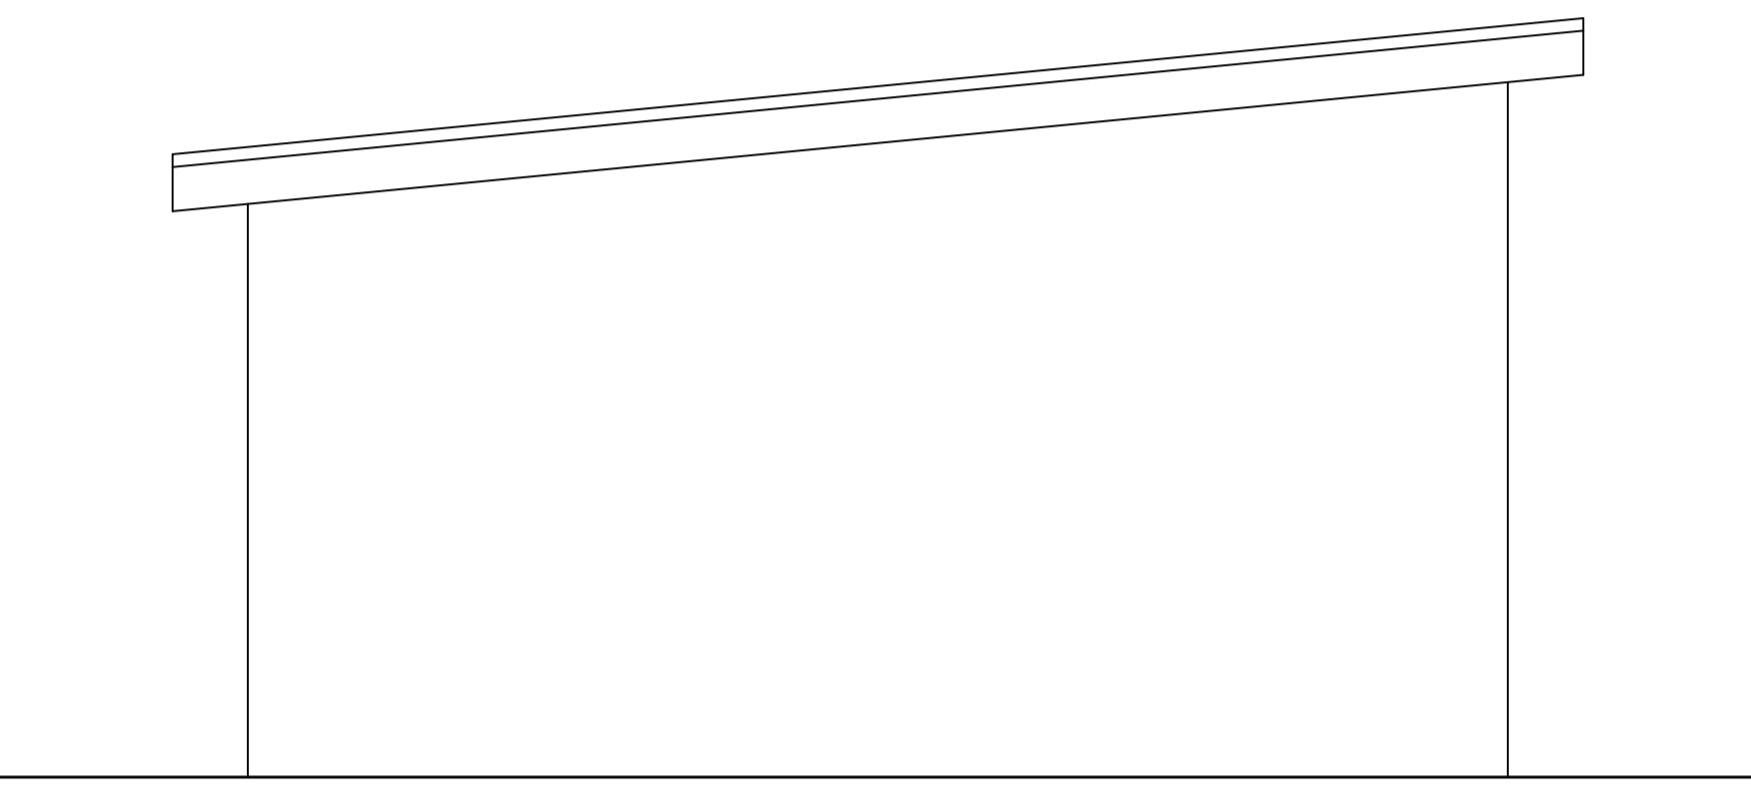

Right Elevation

Proposed Floor Plan

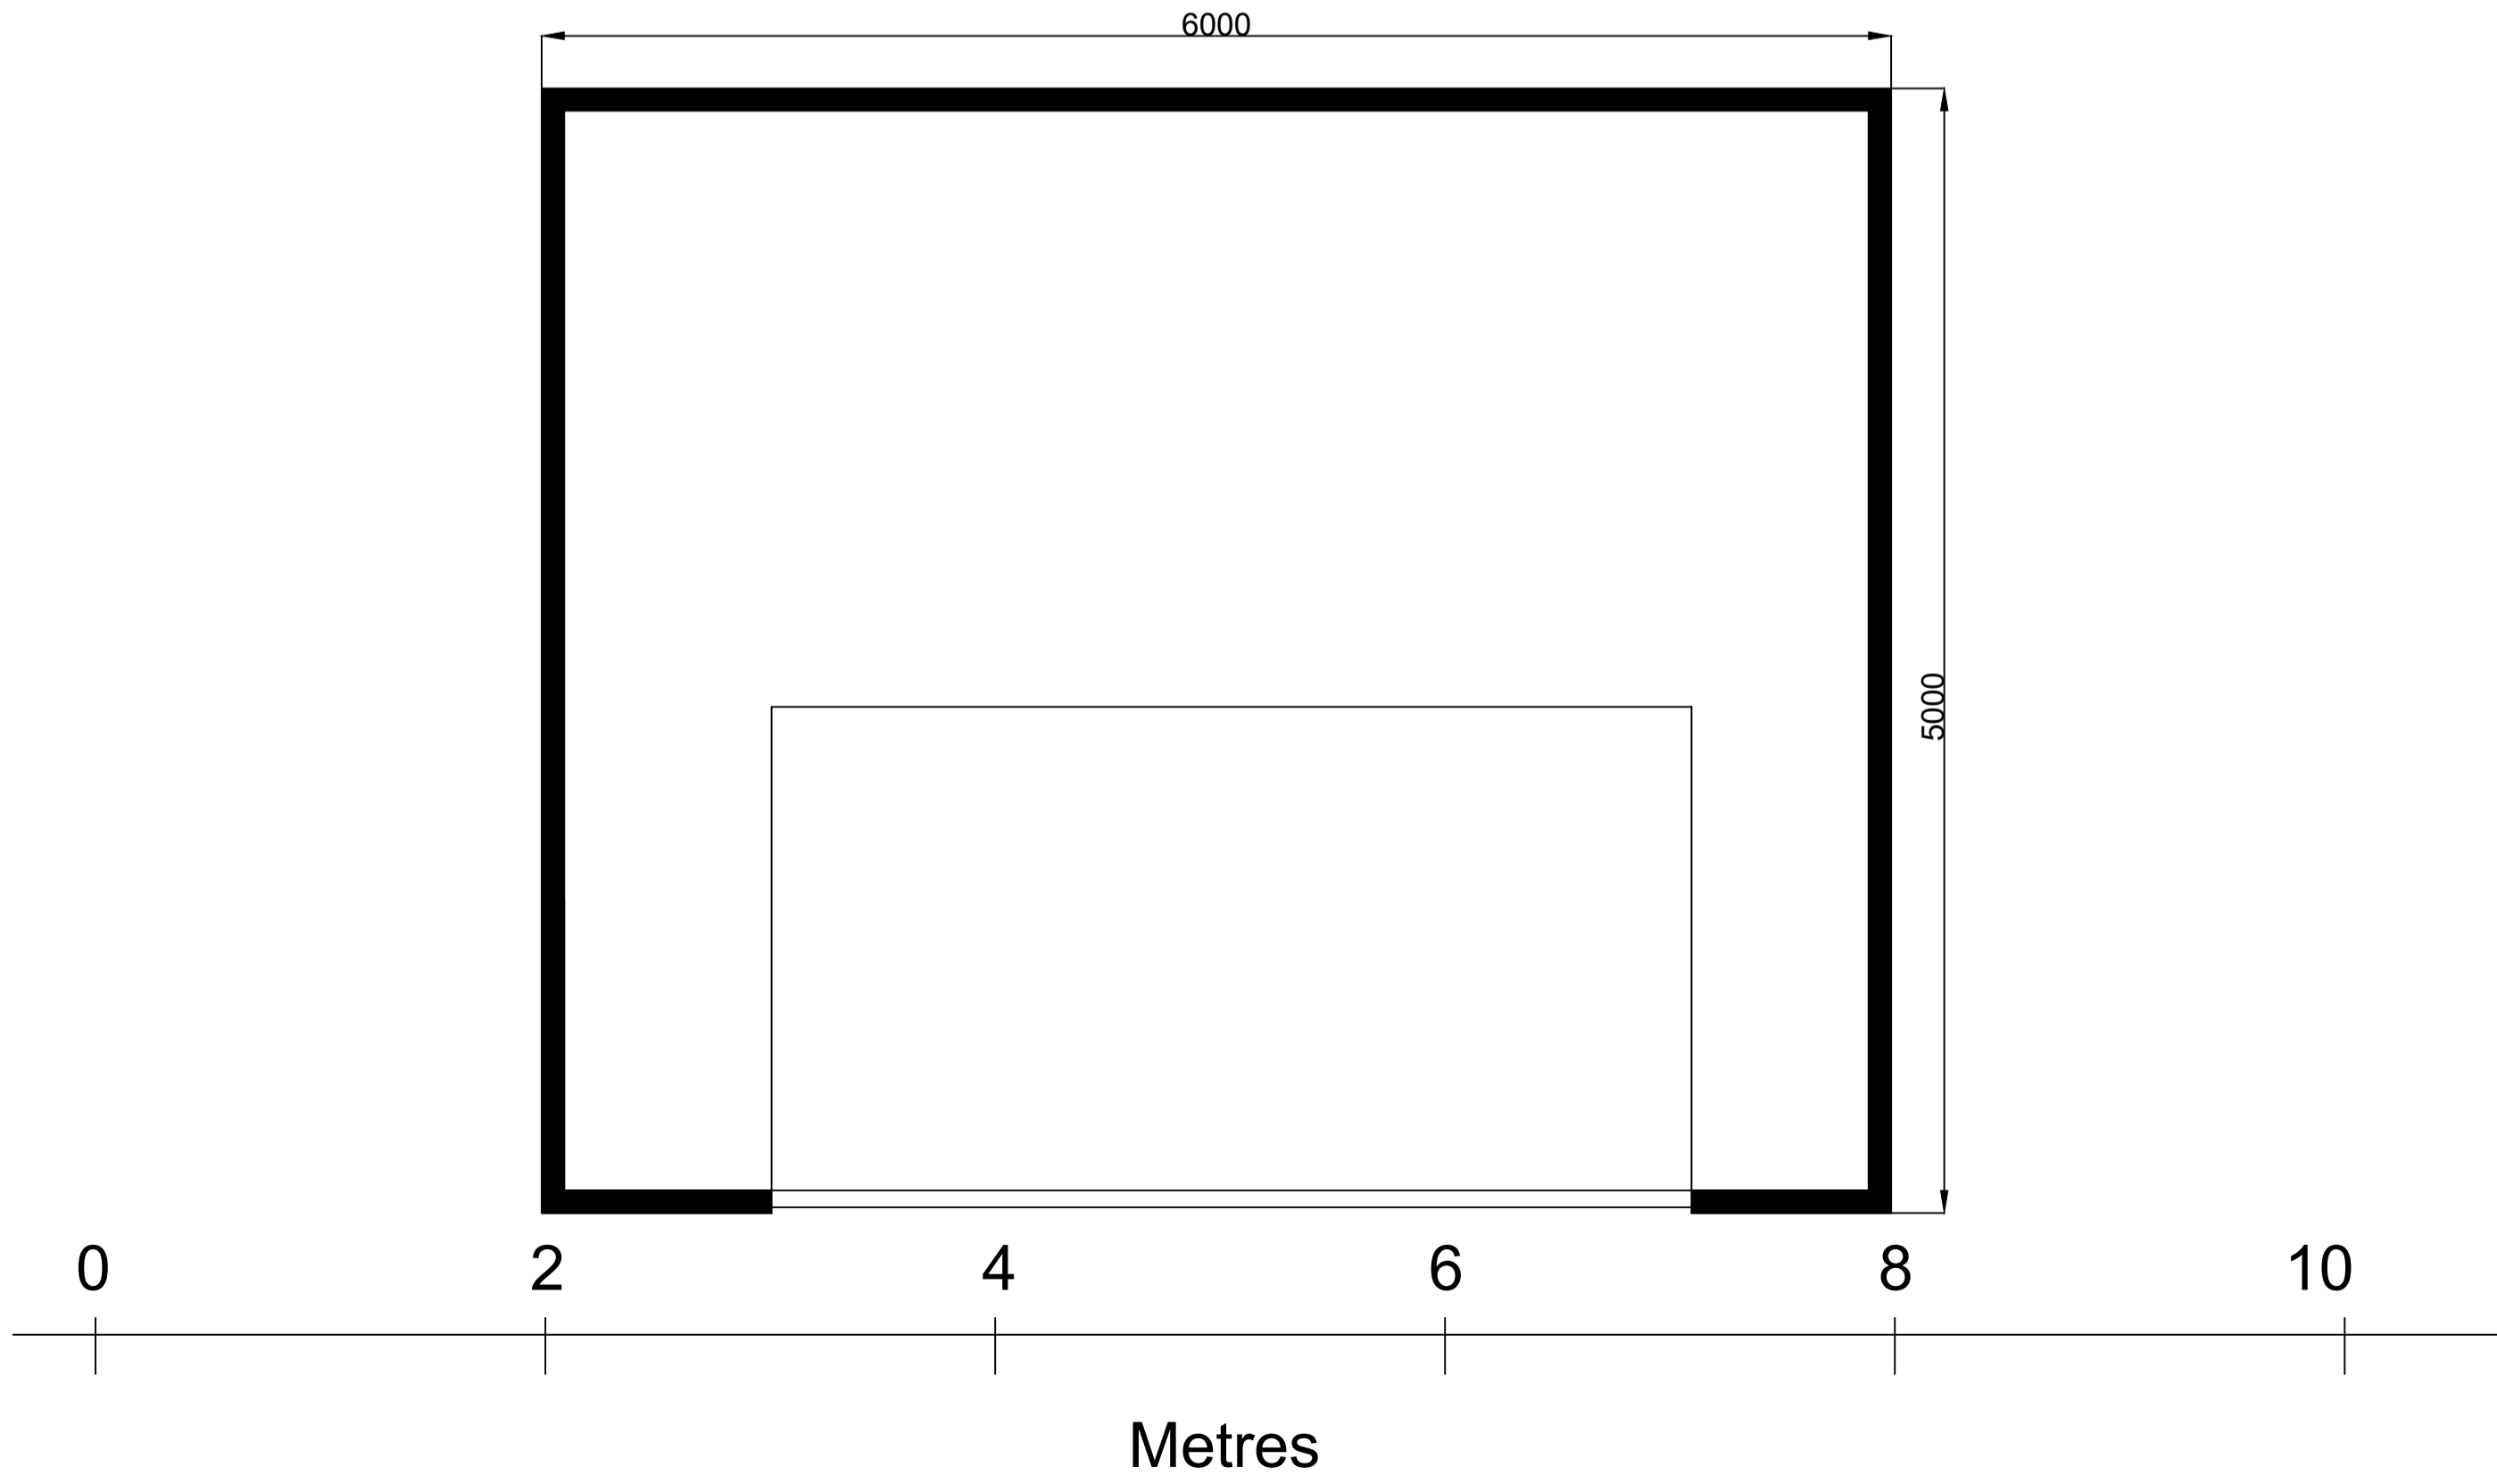

Rev	Date	Description of Revisions	Drawn	Chkd	Appr	Suitability
Status						Suitability
Draft						Dra

Project
209 Forest Road Proposed Double Garage

Drawing Title
 Proposed Garage Layout

Drawn	H.Mc	Signed HMC	Date 09.12.23
Checked	H.Mc	Signed HMC	Date 09.12.23
Approved	H.Mc	Signed HMC	Date 09.12.23

Scale(s)	1:30 @ A1	Dimensions in Millimetres
Sheet	3	of 3
Drawing Number	DRG-HMC-GAR-000003	Revision 01