
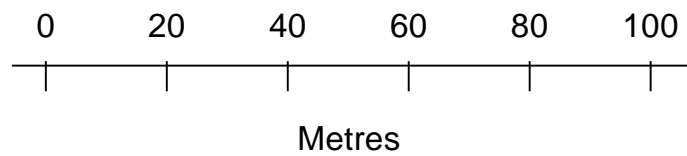


Only scale after checking scale bar. Verify all dimensions on site. Report all discrepancies to the designer. This drawing is copyright

©Crown Copyright. All rights reserved. Licence no. 100019980

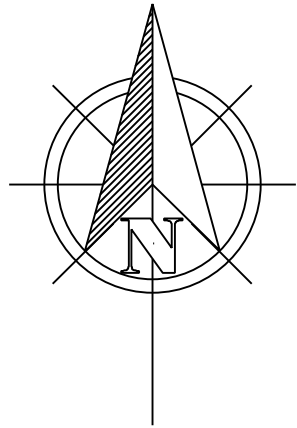

S-(13)01

Site Plans: Location Plan
(Scale 1:1250 @A3)

Date: July 2022 Drawing Number:22047GM-PP-S-(13)01
Client: Mr & Mrs G McNulty. Project: Extensions & Loft Conversion
Site Address: 209 Forest Road, Tunbridge Wells. TN2 5JA
Drawn By: Des Harman


Building Drawings
124a North Road, Hythe. CT21 5DY

w: www.building-drawings.co.uk