



Existing Roof Plan

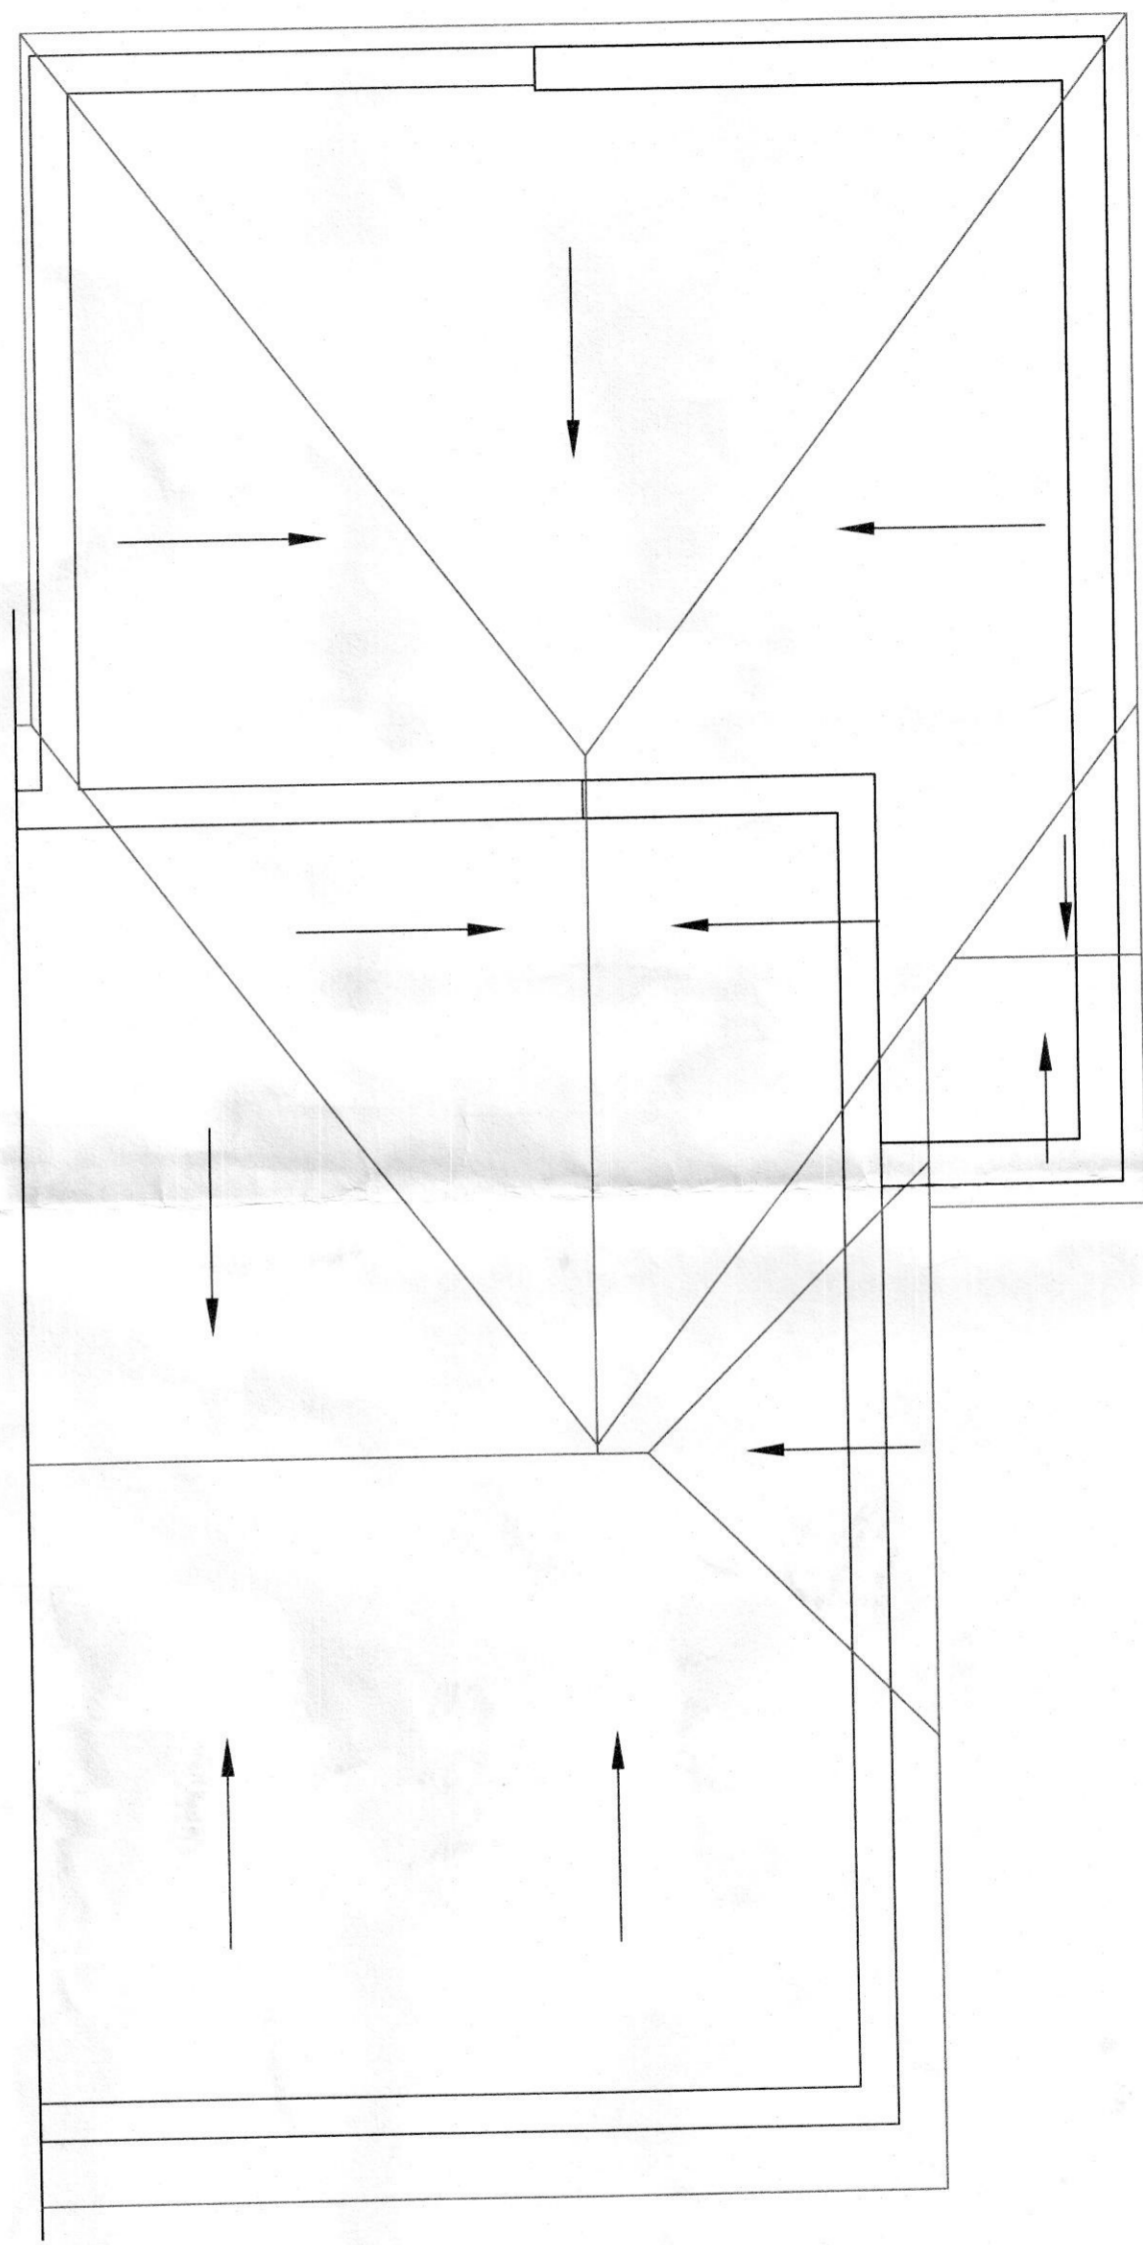

Proposed Roof Plan

 

Client		
Project Title 6 Fairfield Close, Kemsing Sevenoaks. TN15 6QZ Proposed Single Storey Extension		
Drawing Title Existing and Proposed Roof Plan		
Drawn by: JD	Scale: 1:50	Date: 09/01/13
Designed by: JD	Checked by: CLIENT	Approved by: CLIENT
File Ref.:		
Drawing No. Fairfield/03		Rev. A