



Existing Front Elevation




Existing Rear Elevation

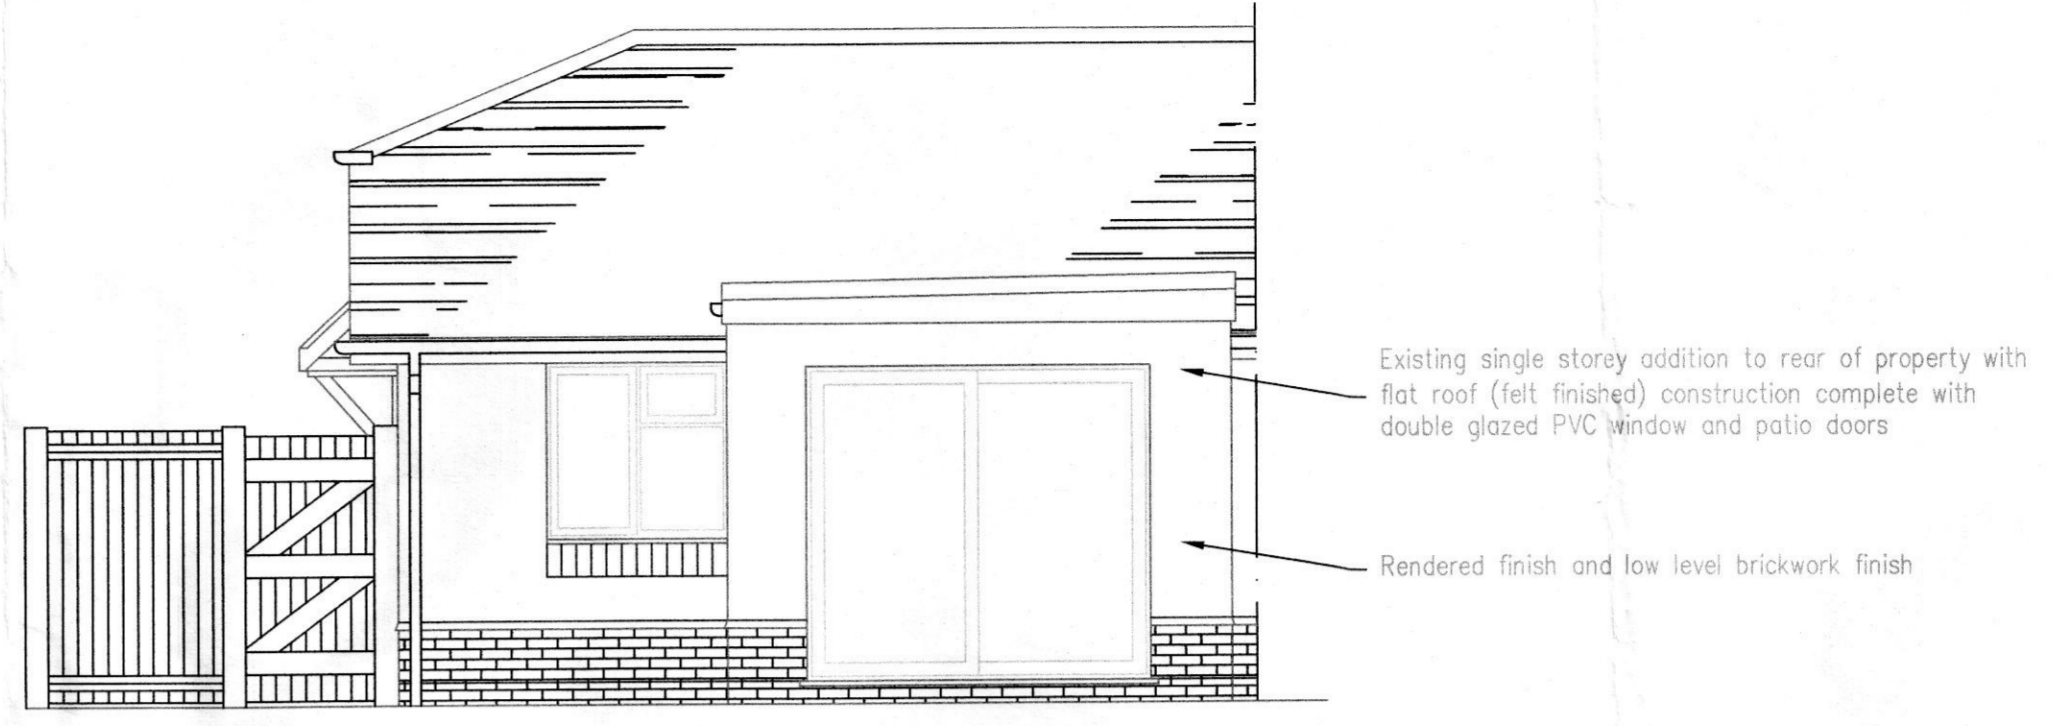


Existing Side Elevation

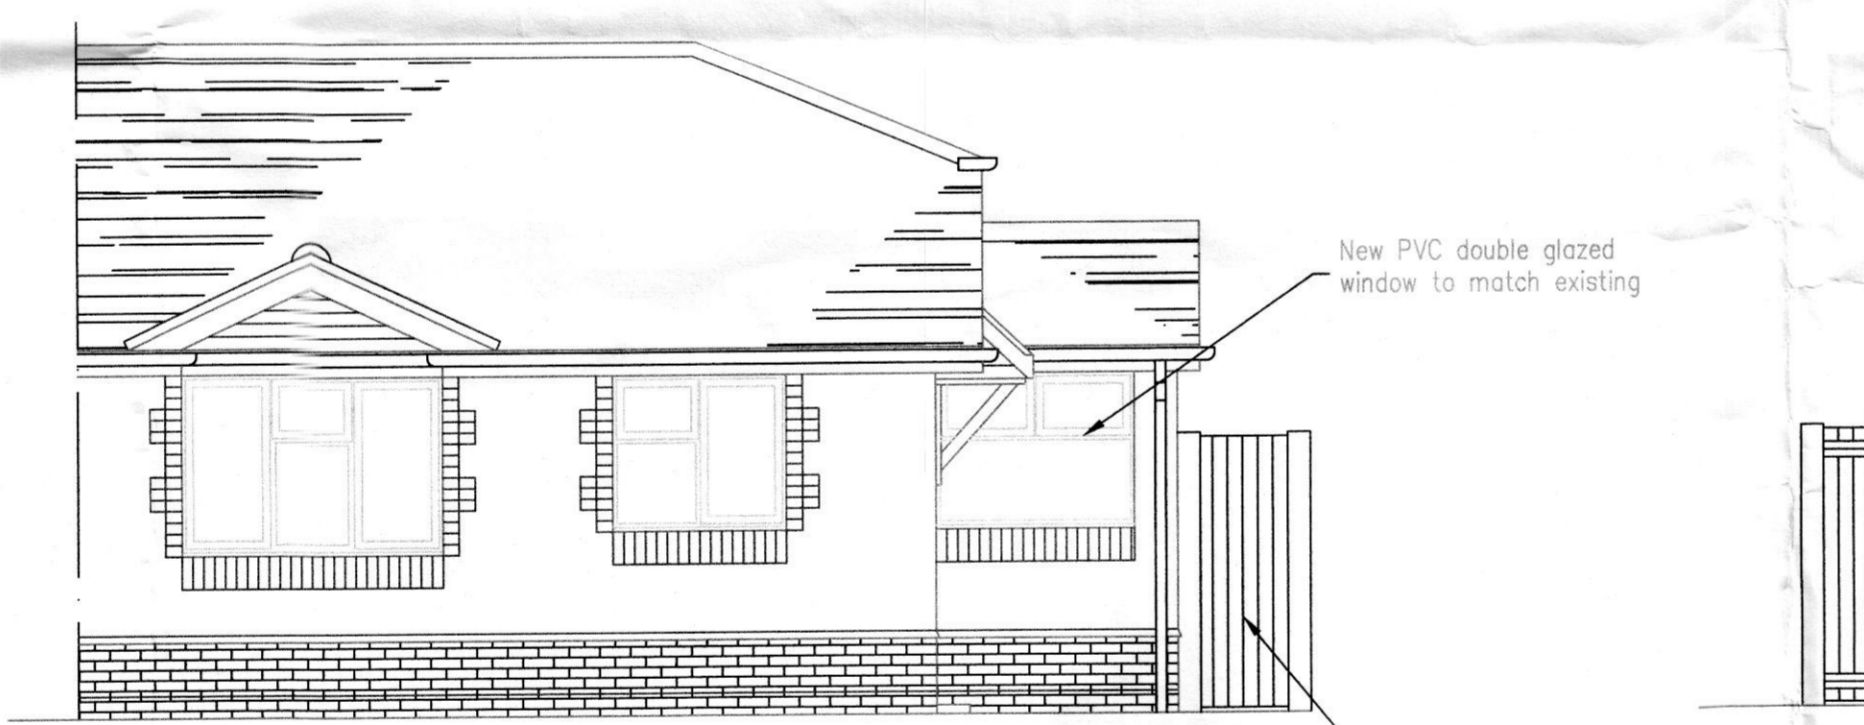

Proposed Front Elevation

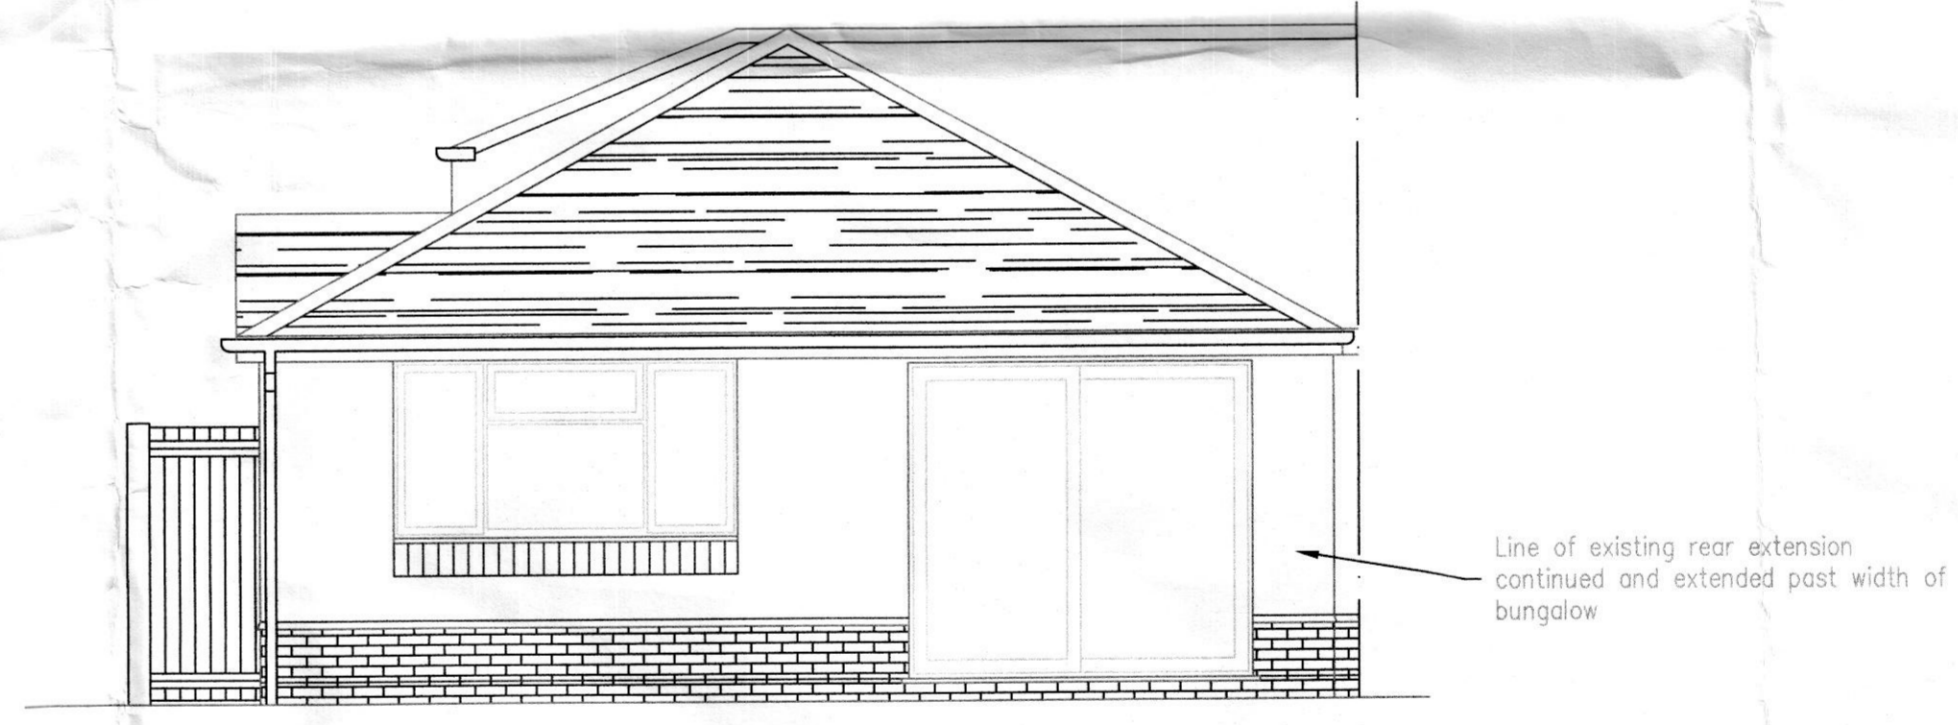


Proposed Rear Elevation

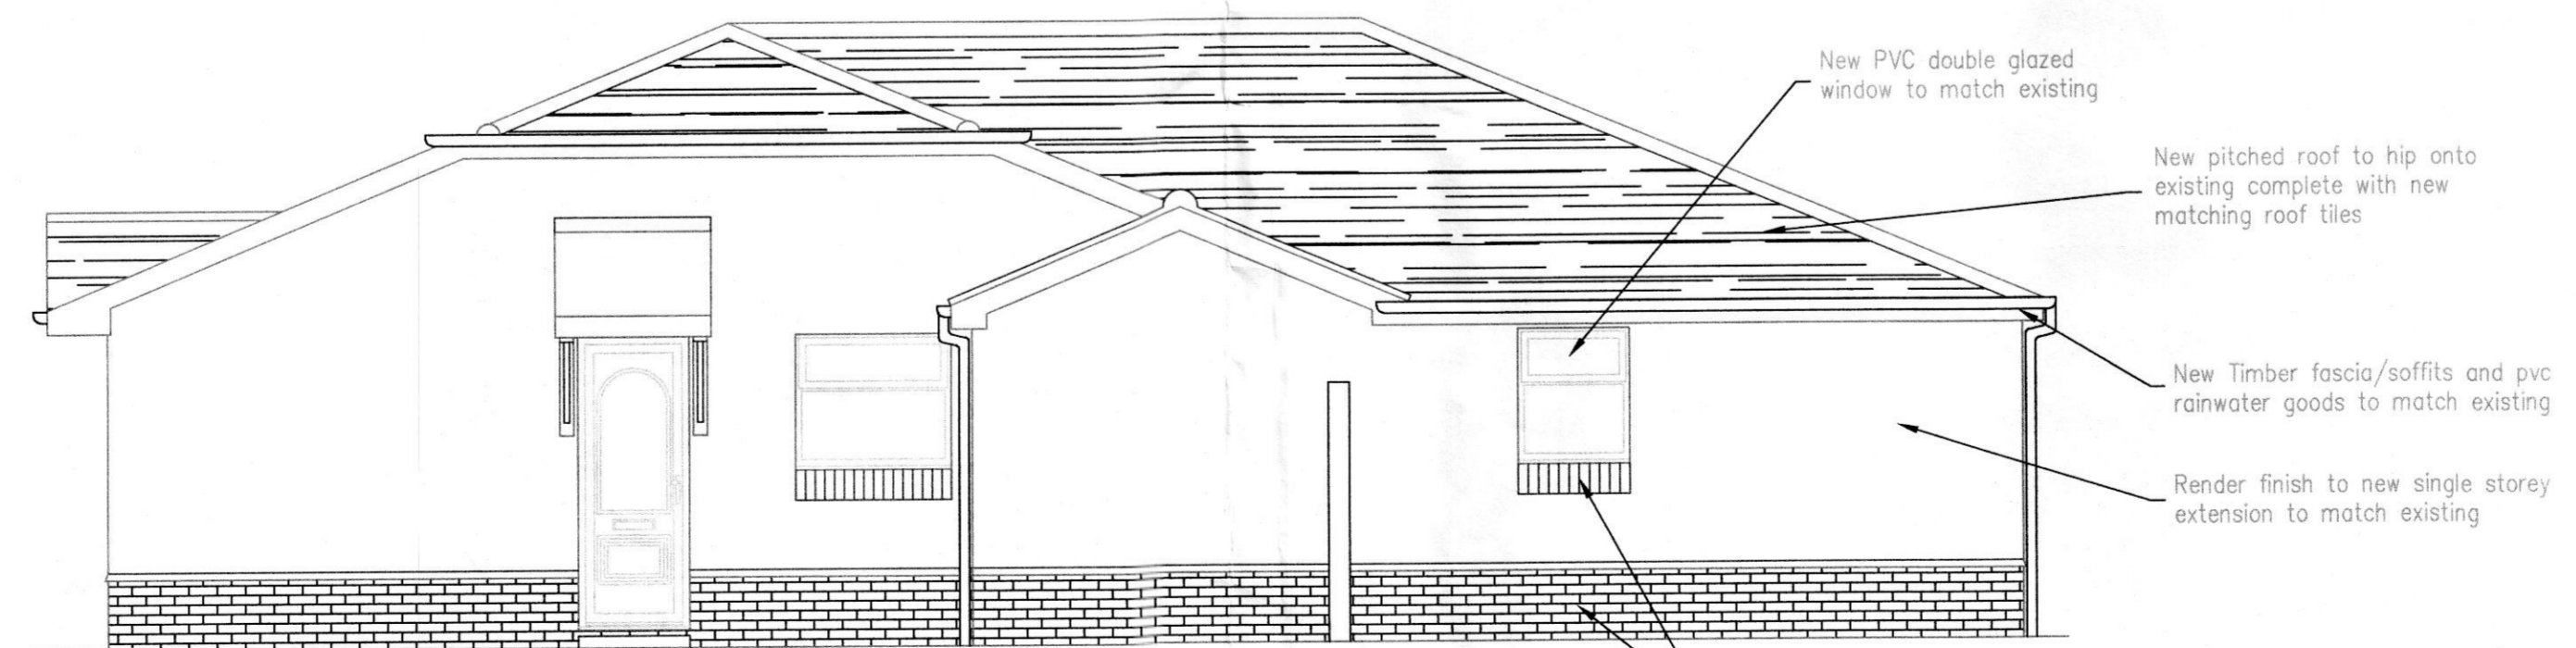

Proposed Side Elevation

Fairfaced brickwork detailing to match existing (low level and also to underside of new windows)

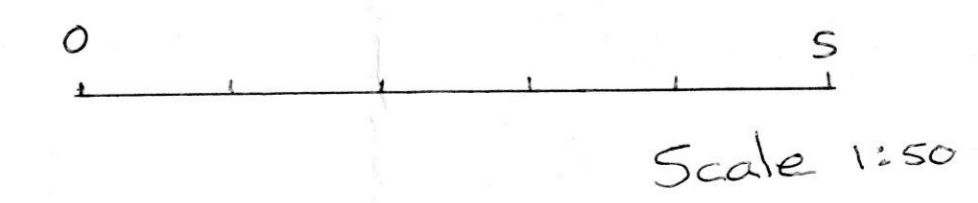

Client

Project Title
 6 Fairfield Close, Kemsing
 Sevenoaks, TN15 6QZ
 Proposed Single Storey Extension

Drawing Title
 Existing & Proposed
 Elevations

Drawn by: J.D	Scale: 1:50	Date: 09/01/2013
Designed by: J.D	Checked by: CLIENT	Approved by: CLIENT

File Ref.:

Drawing No. Fairfield/02	Rev. A
-----------------------------	-----------