



Ground floor plan 1:50




Scale Bars (m)

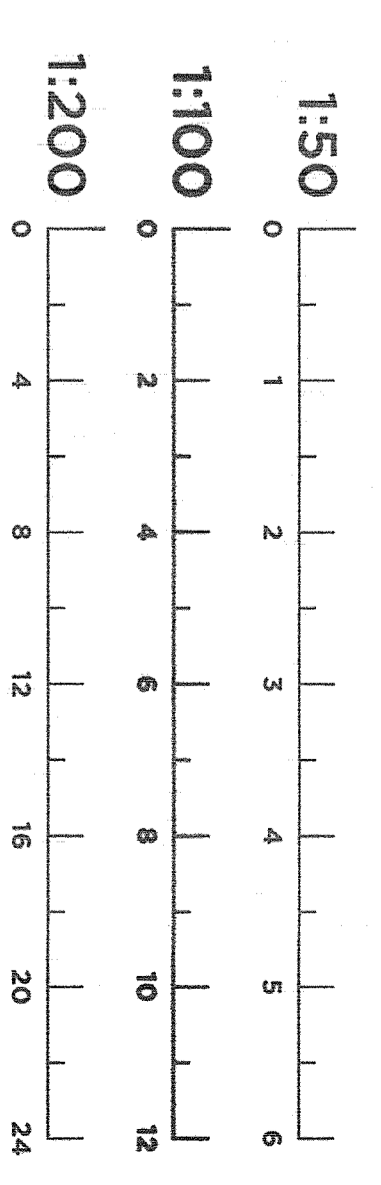


Roof plan 1:100

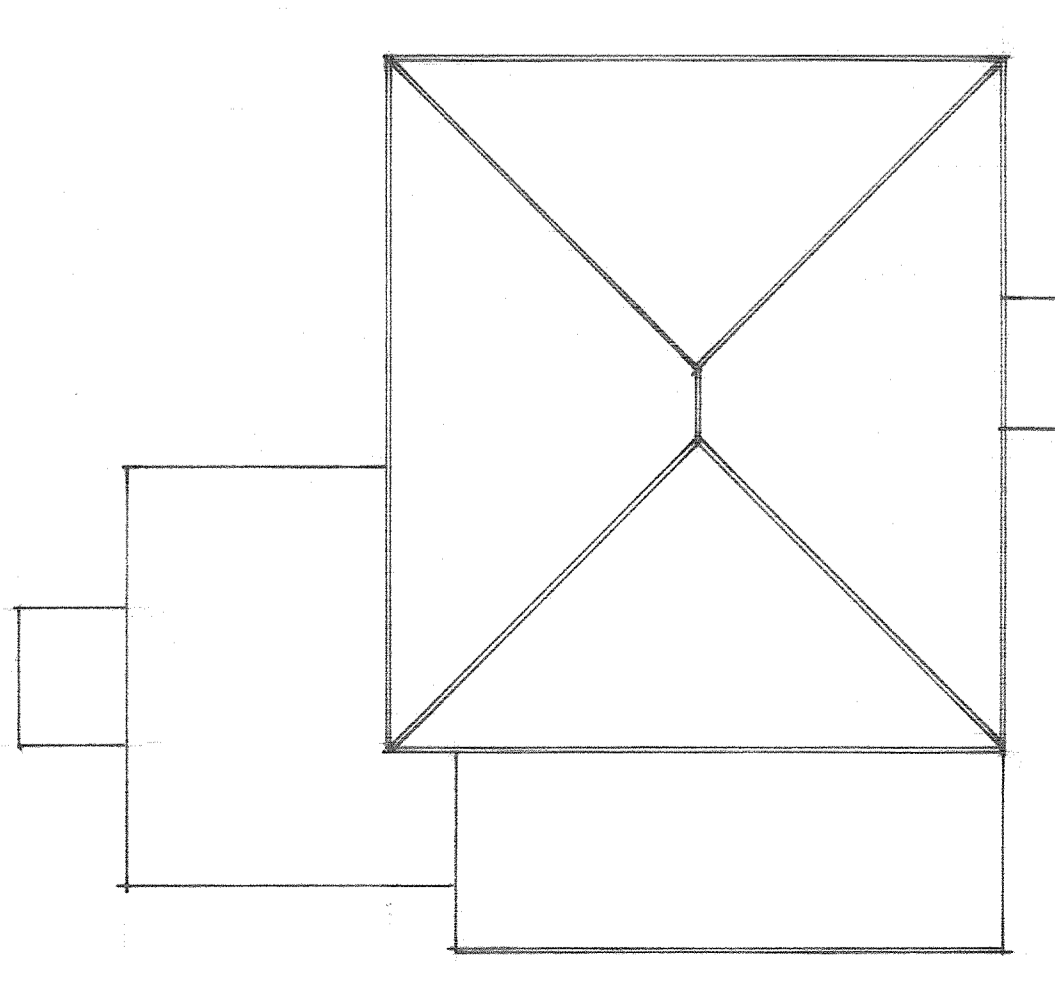

Block plan 1:200

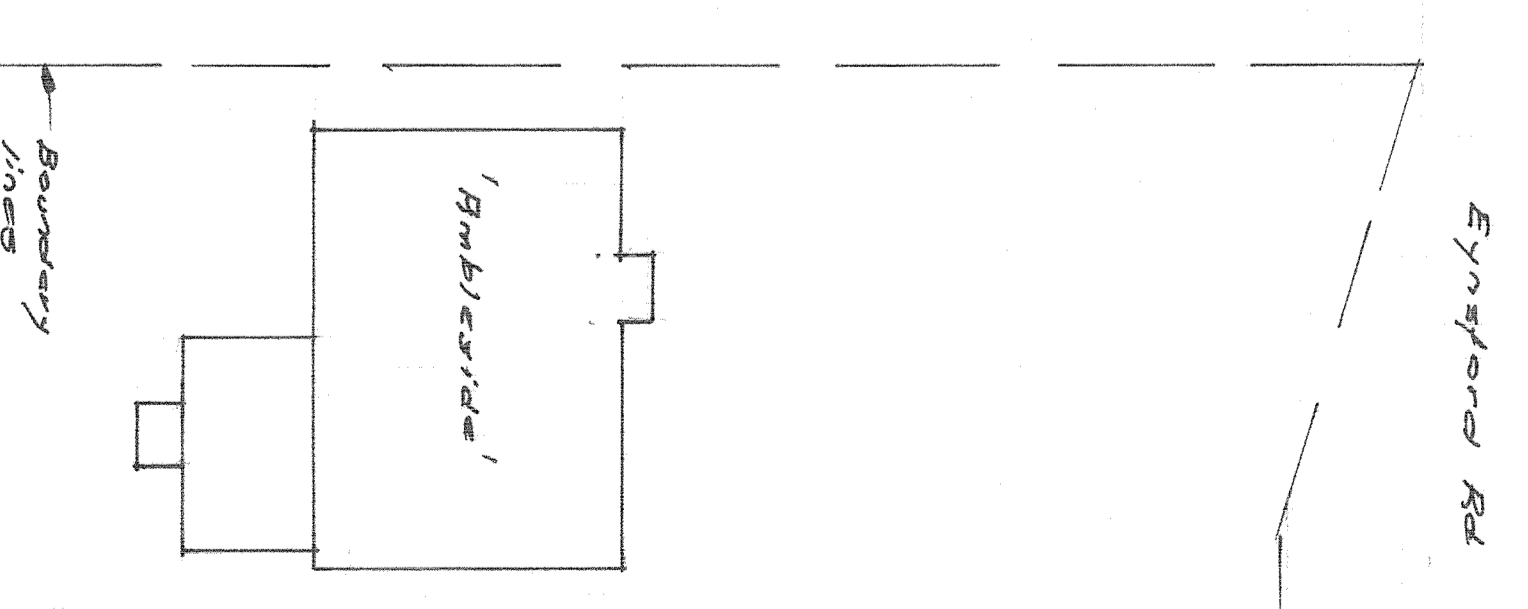

Elevations 1:100

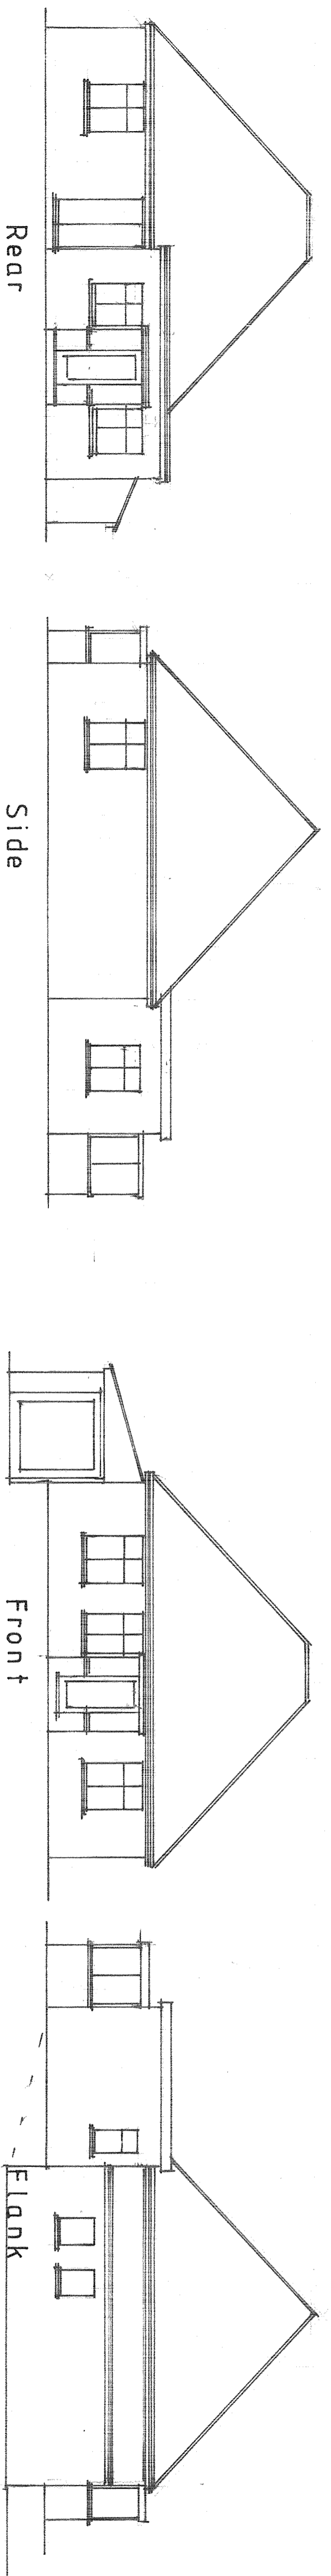

PLAN & SURVEY LTD
BUILDING SURVEYORS

25 Alton Chase, Bexley, Kent, DA5 3QJ
Mike Course
Email: planandsurvey@btinternet.com Mobile: 07767 881 391
Client: Ms C. Reading

Job title: 'Ambleside', Eynsford Road, Farningham, Kent. DA4 0BQ
Drawing Title: Existing plans and elevations
Scale: 1:50 1:100 1:200