


LOCATION PLAN

1:1250




SITE PLAN

1:500

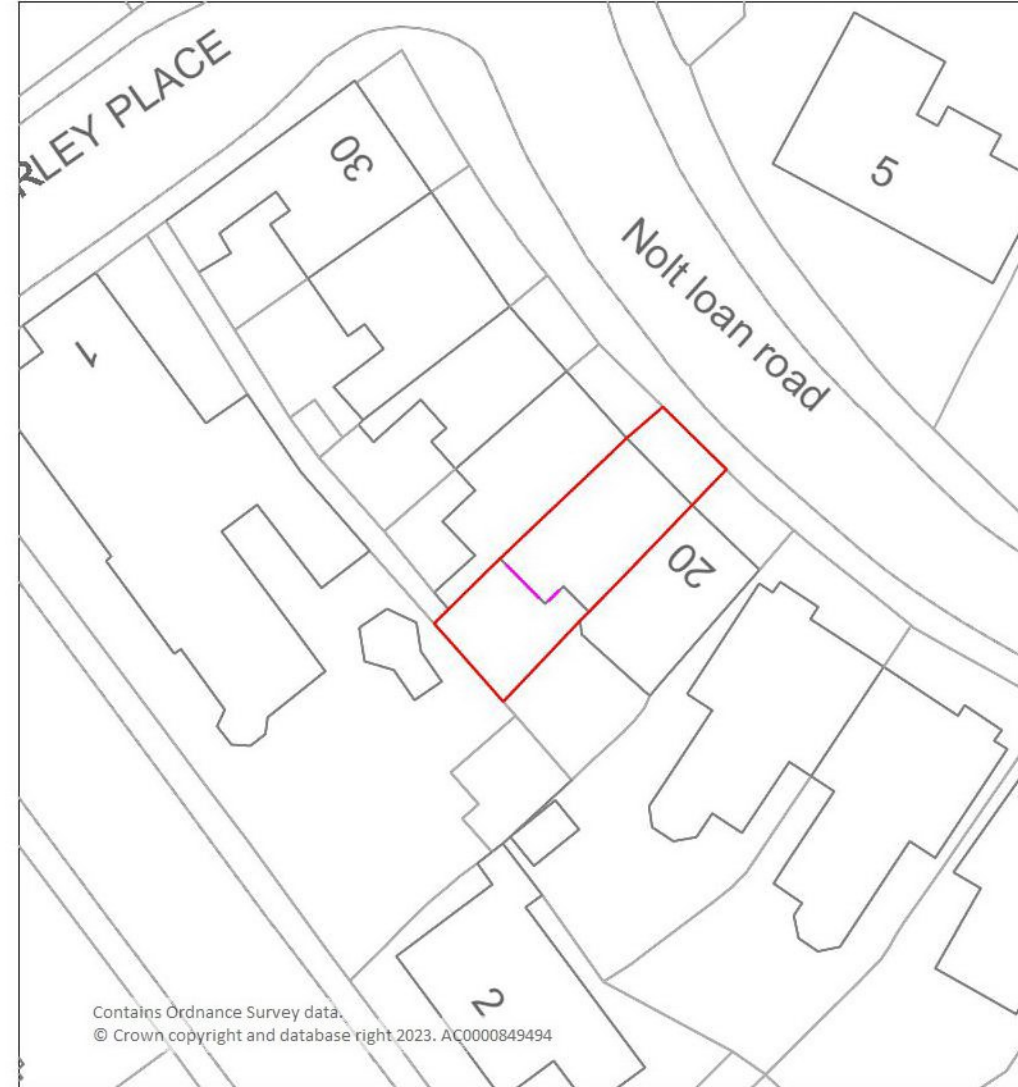

Location

THE SITE

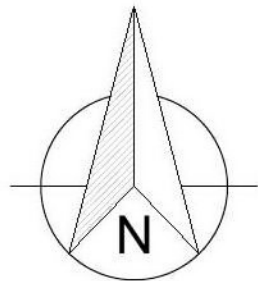

1. All dimensions in millimetres (mm) and levels in metres (m) unless noted otherwise.
2. This drawing to be read in conjunction with all other relevant drawings and specification.
3. All work to comply with the relevant British Standards, Codes of Practice and the Building Regulations.

Revisions:

Customer: Mr Ian Cargill
22 Nolt Loan Road
ARBROATH
Angus
DD11 2AL

Drawing Title:
Location and Site plan

Drawing No: 2594/PP/01	Contract No: NH2594BD
------------------------	-----------------------

Scale: As Shown	Starting Date: April 2, 2024
-----------------	------------------------------

Drawn: E.Radinaite	Size: A3	Revision: .	Ref No: .
--------------------	----------	-------------	-----------



© Crown copyright. All rights reserved.
License numbers 010031673 and 100042205