



Floor Layout of Additional Restaurant and Link Corridor 1:50 @ A1

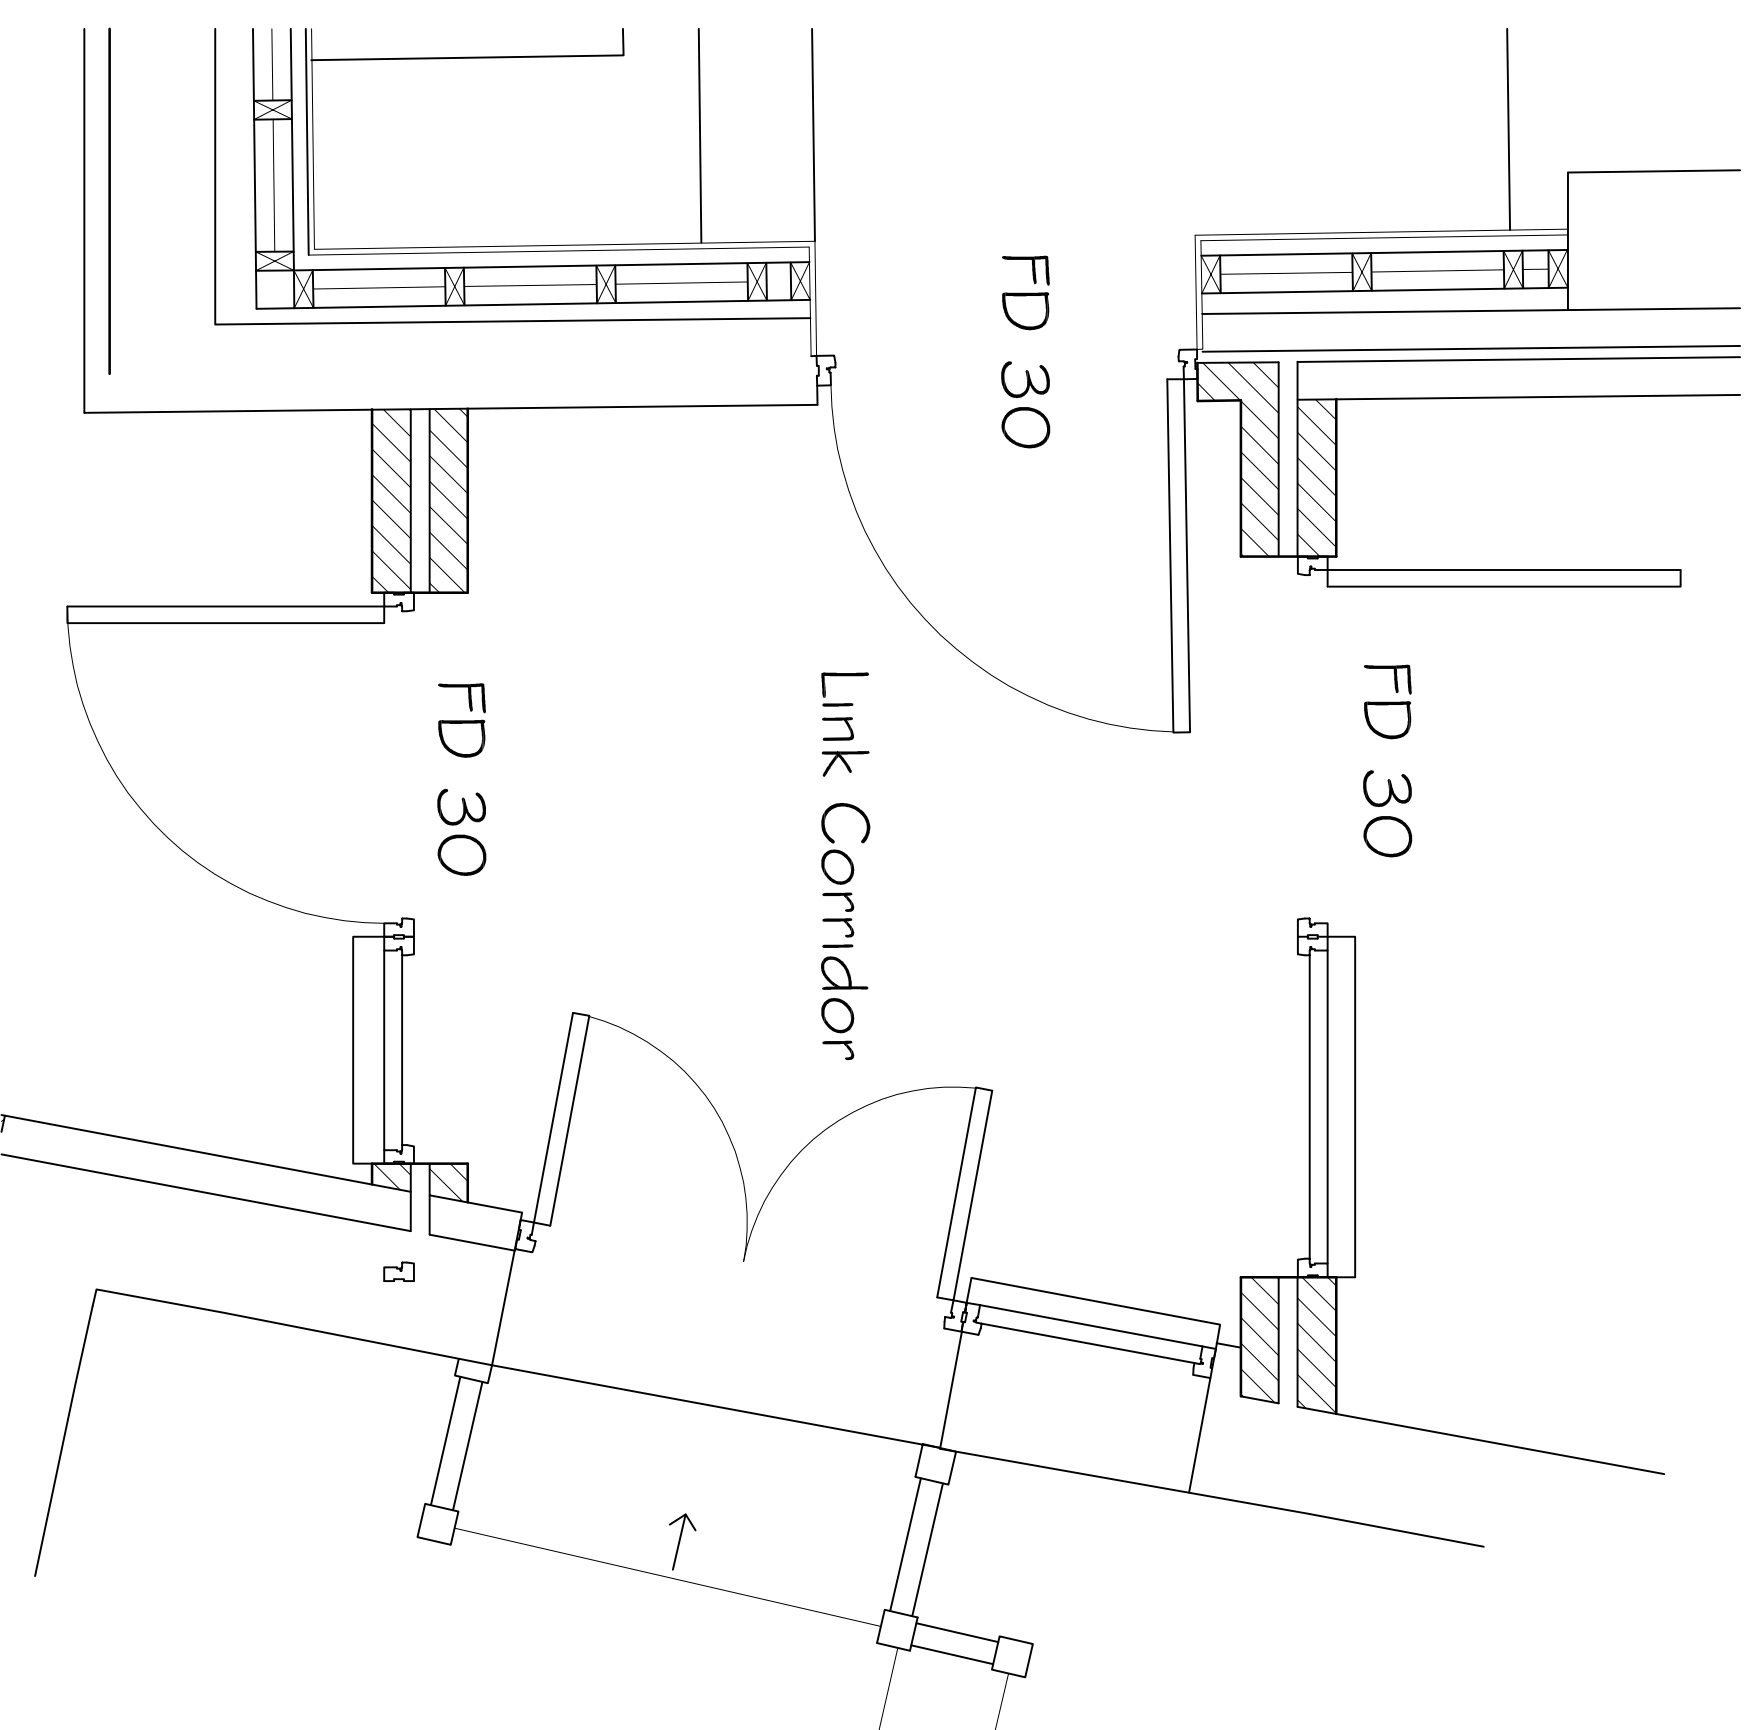


Detail of Linkway 1:20 @ A1

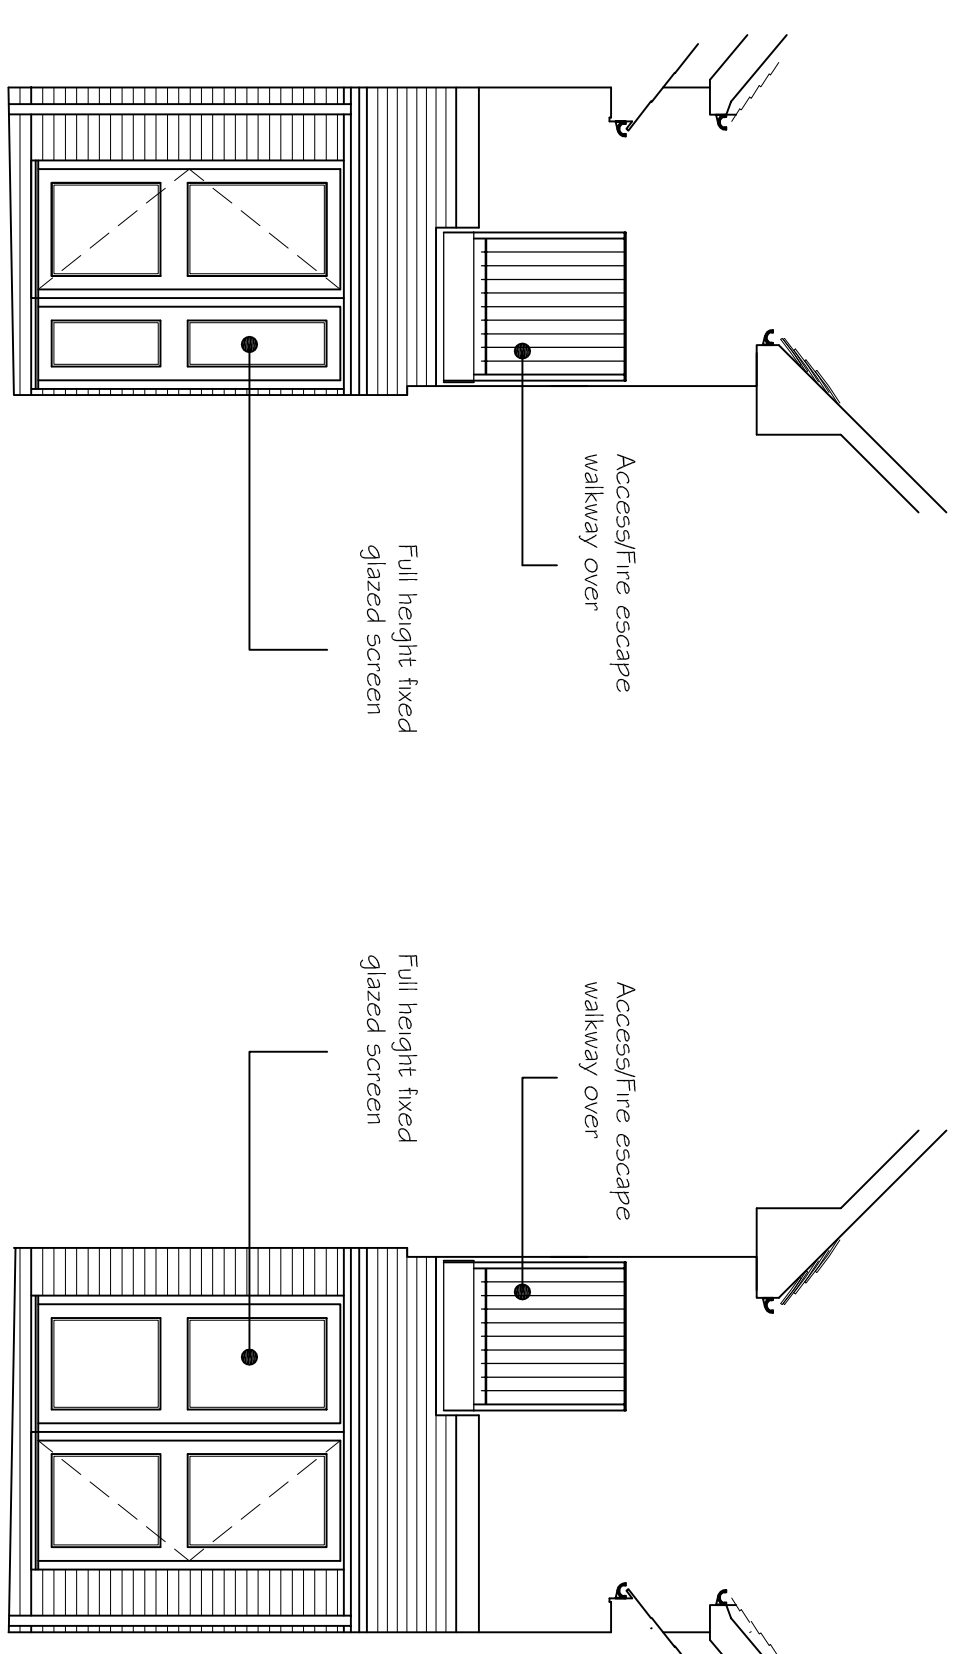


Rear Facing towards Carpark 1:100 @ A1

Rear Elevation into Inner Court Yard 1:100 @ A1

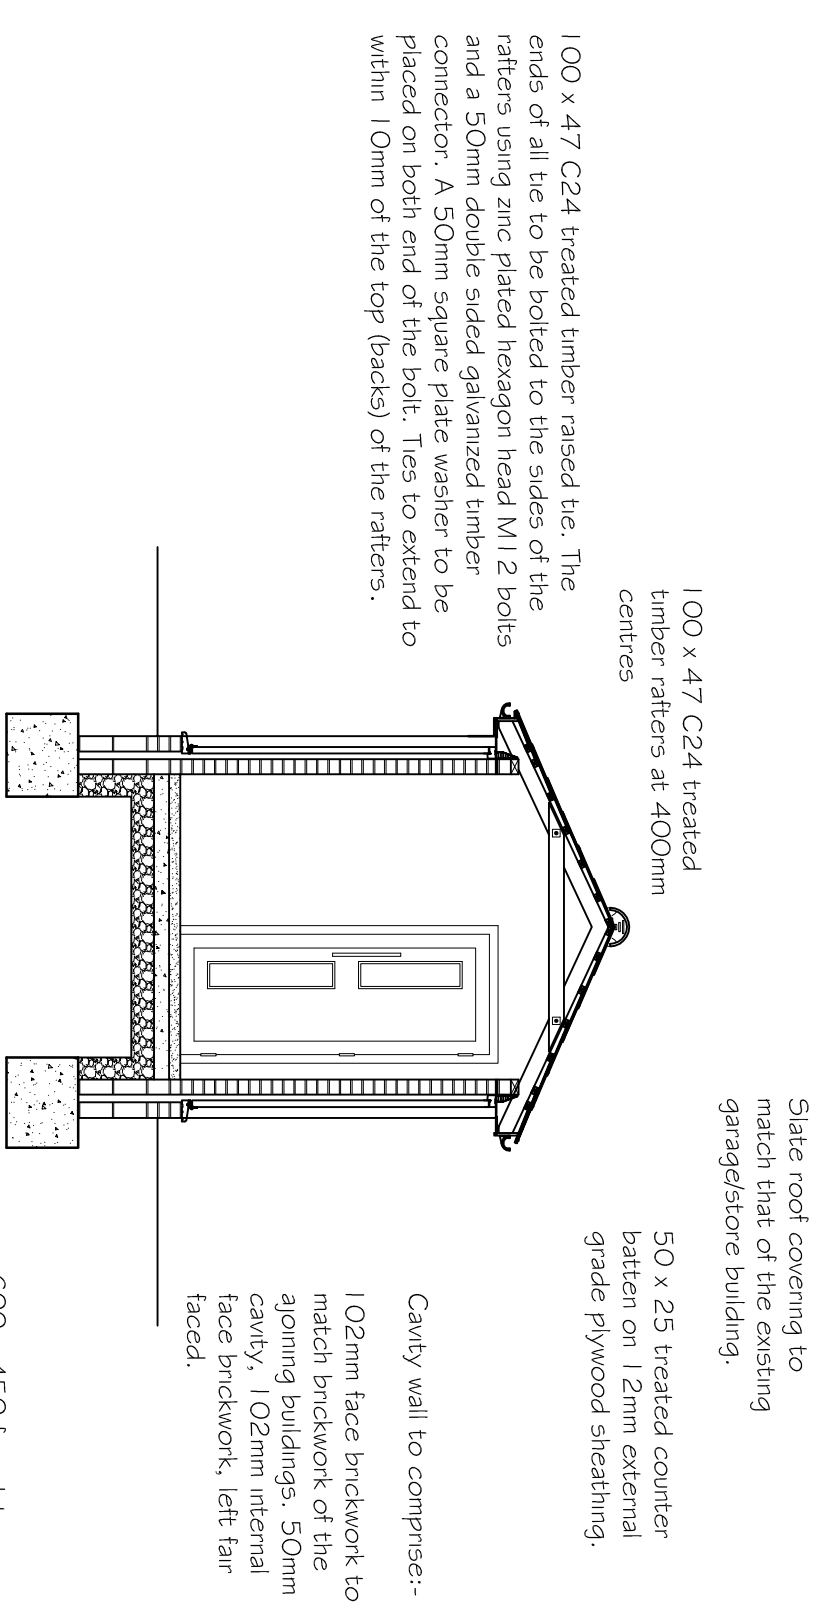

Section Through Linkway 1:50 @ A1

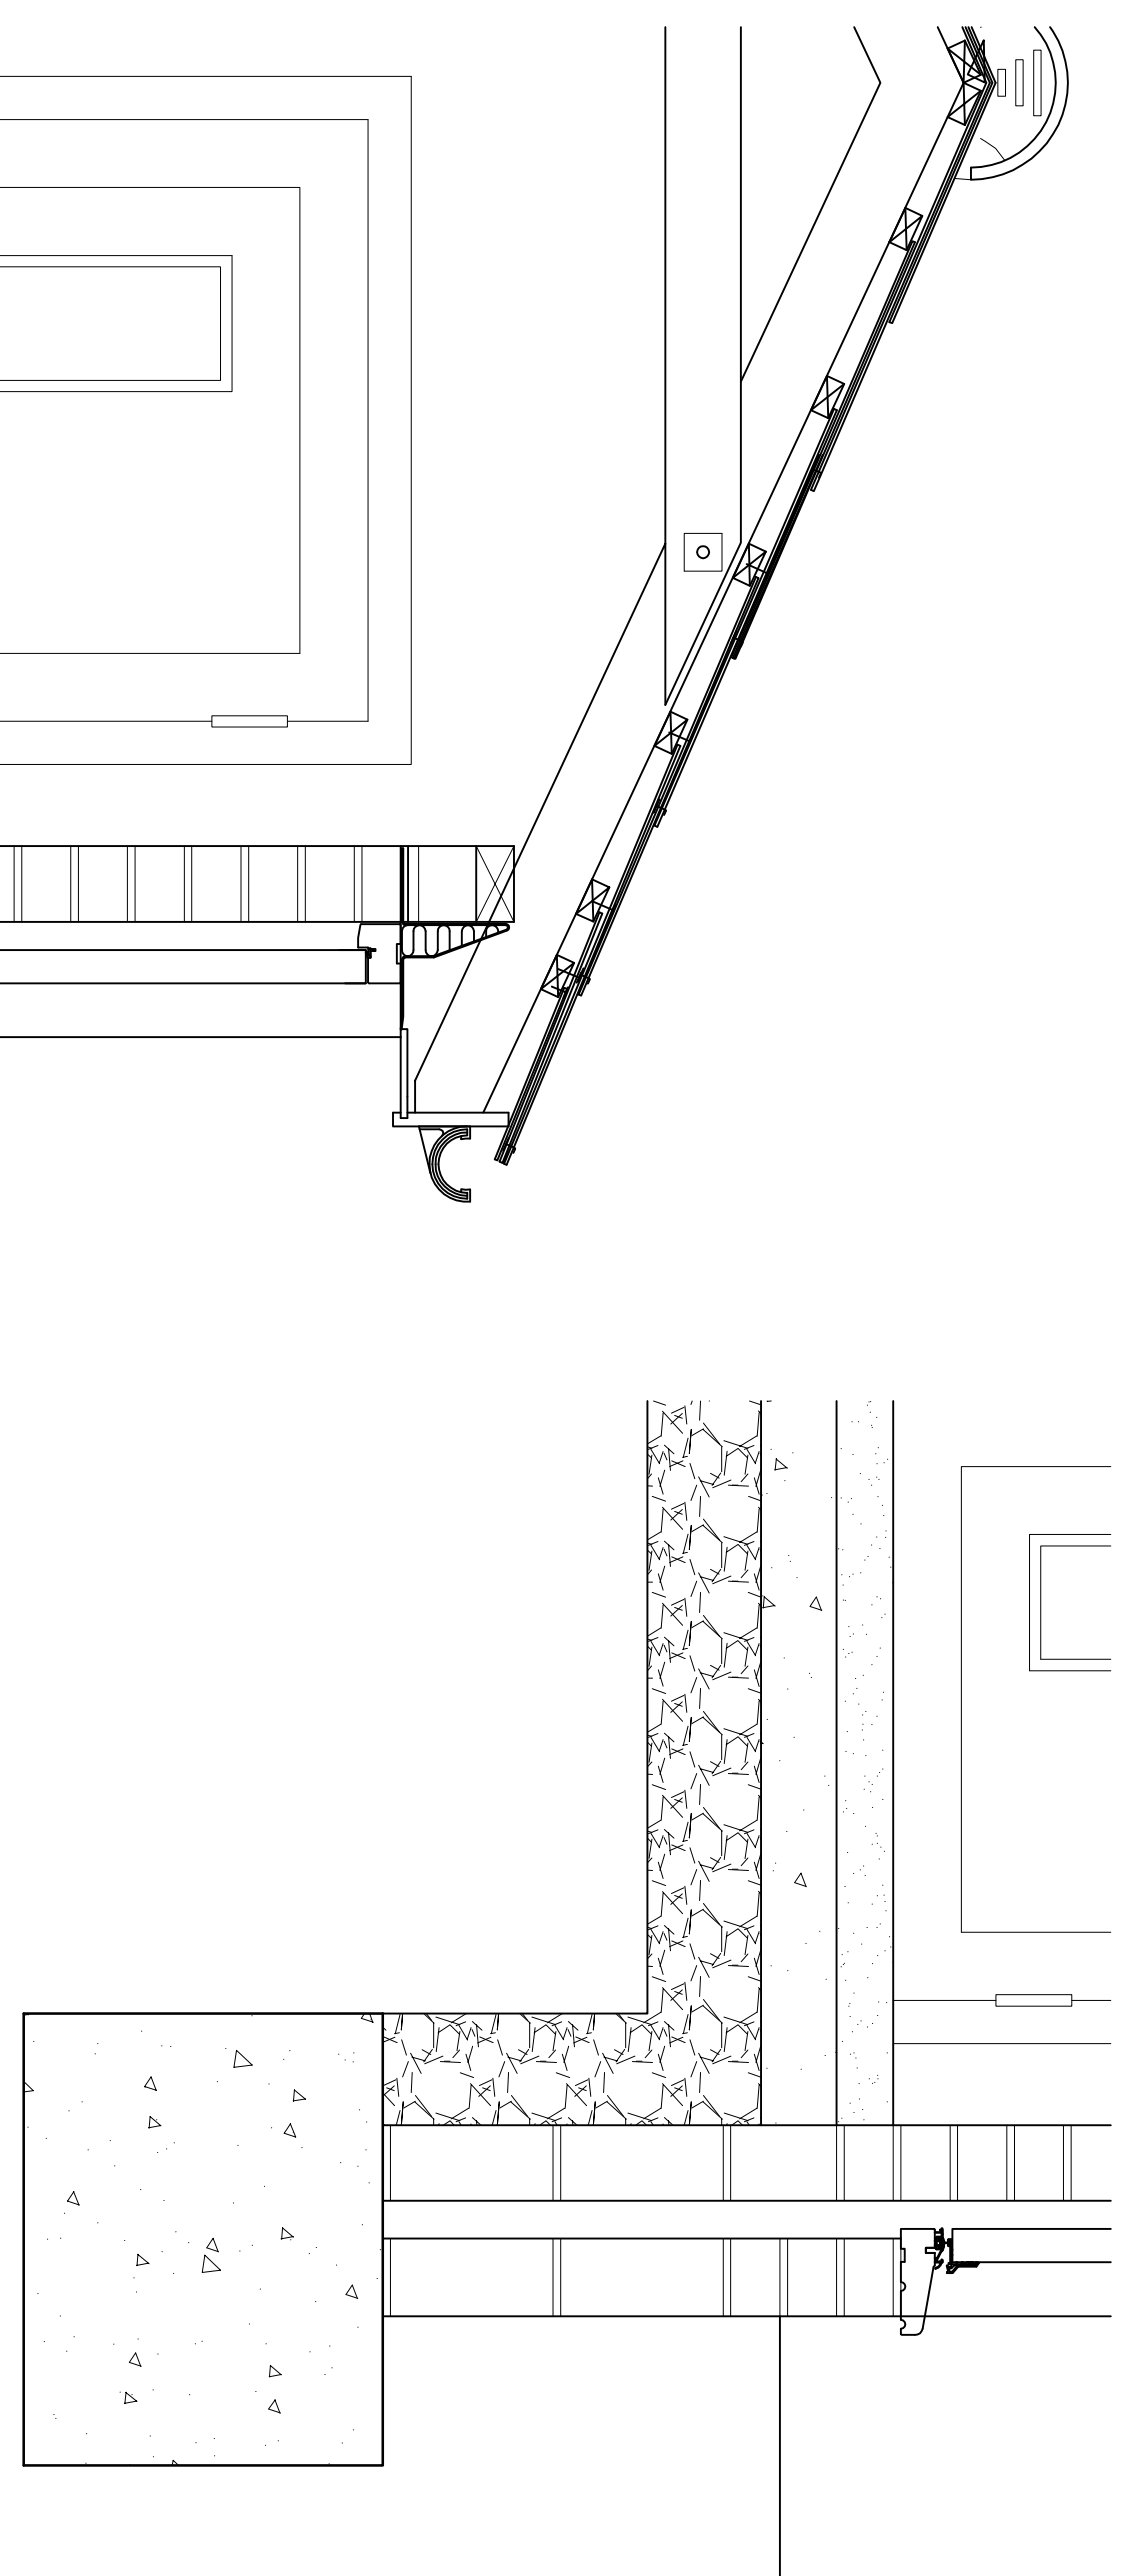

Eaves Detail 1:100 @ A1

DPC Detail 1:100 @ A1

Revisions	
A	Date

© Copyright: This drawing is copyright. It must not be copied in whole or in part, without the express permission of *Inter County Surveys*

Inter County Surveys

4, Suffolk Road, Andover, Hampshire, SP10 2JD
 Telephone: (01264) 355760
 Fax: (01264) 355760

Client: **MR AHMET TOPCU**

Job Title: **21 - 23 Church Street Basingstoke RG21 7QQ**

Drawing Title: **New Corridor Link**

Scale: 1:100, 1:50, 1:20 & 1:10 @ A1
 Date: May 2019 Drawn By:

Drawing No: **ICS/1968/56** Rev: