



NORTH WEST ELEVATION
EXISTING

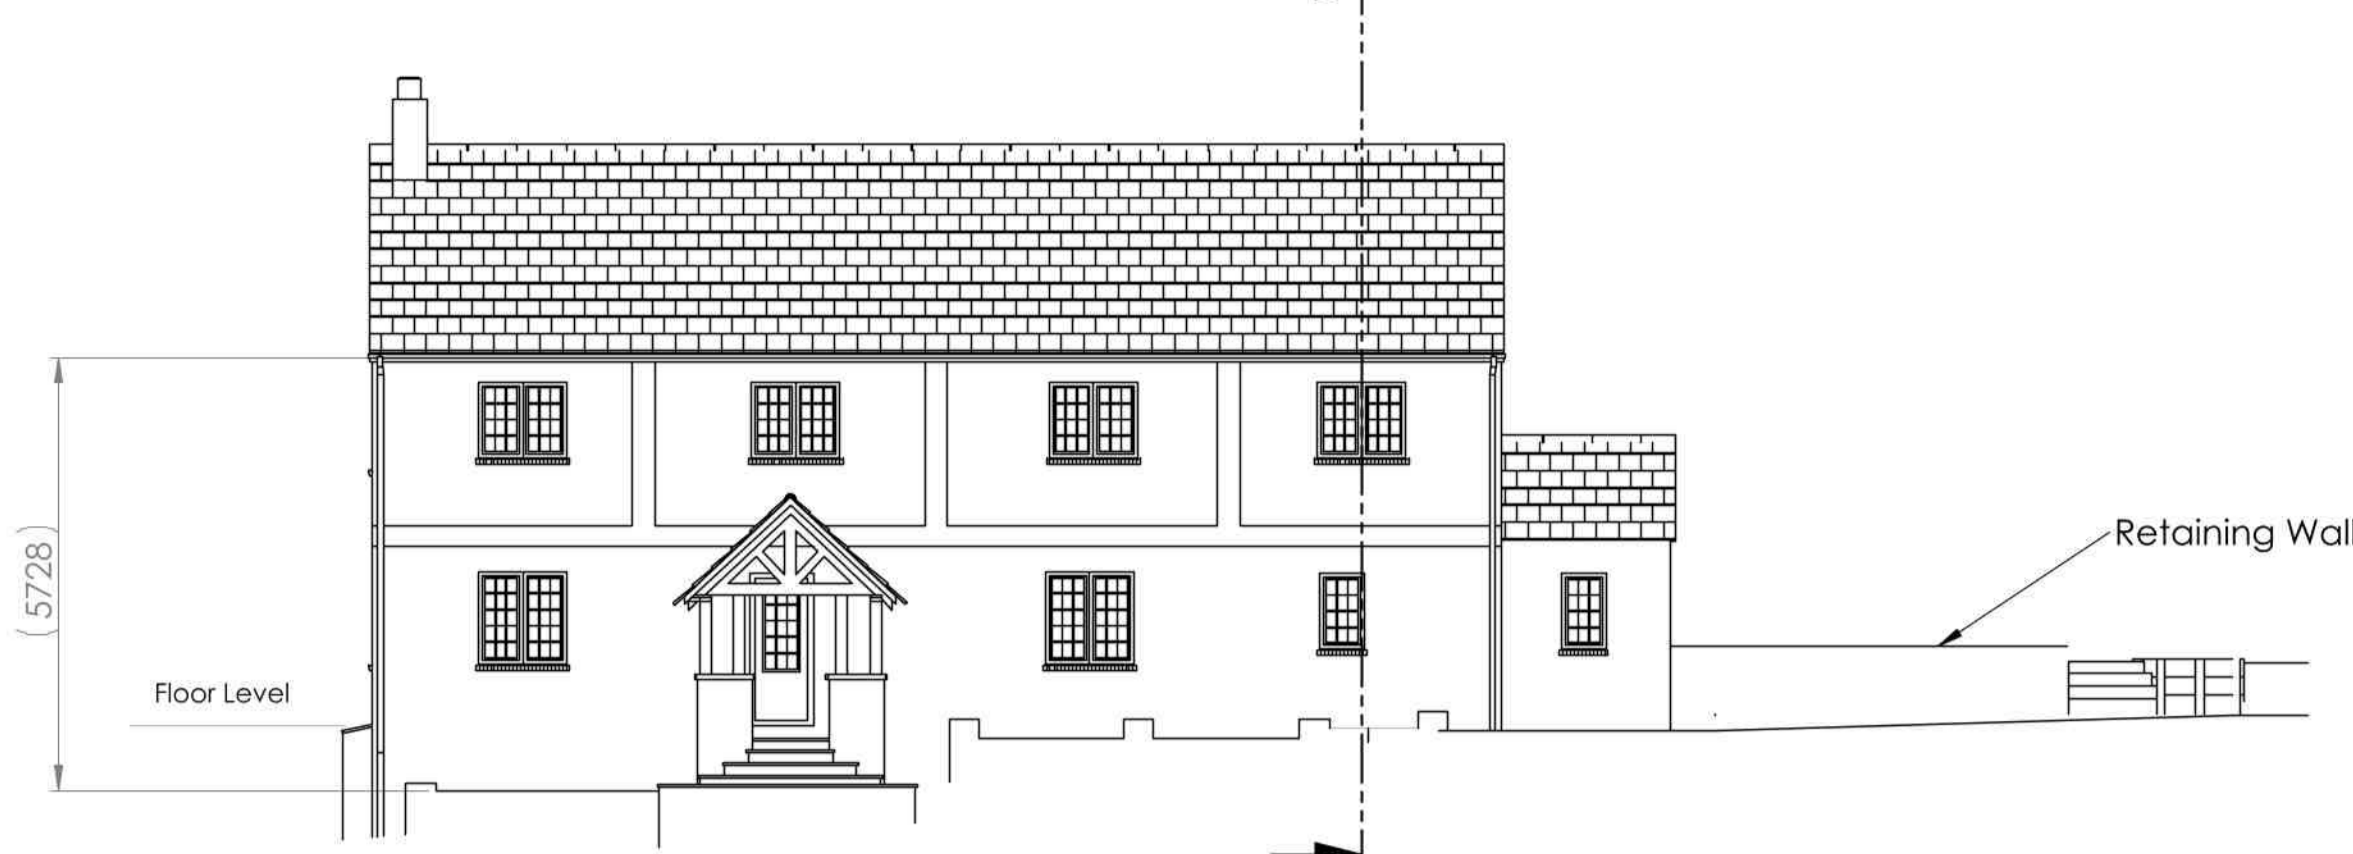

SOUTH WEST ELEVATION
EXISTING

SCALE 1 : 100

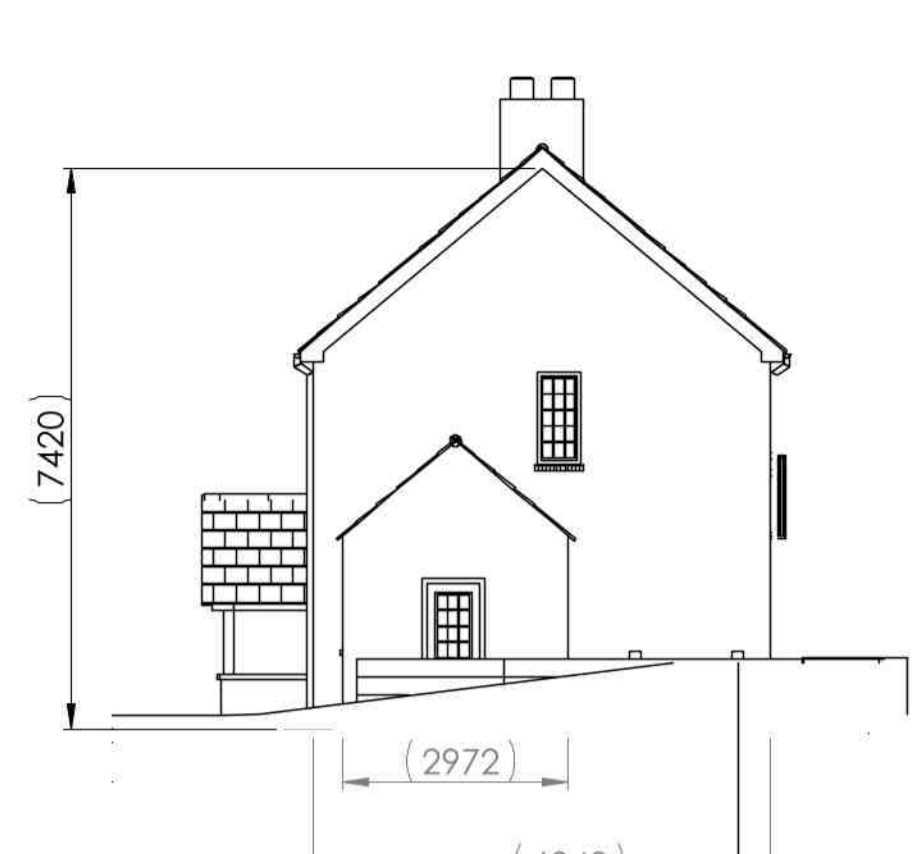

SOUTH EAST ELEVATION
EXISTING



NORTH EAST ELEVATION
EXISTING


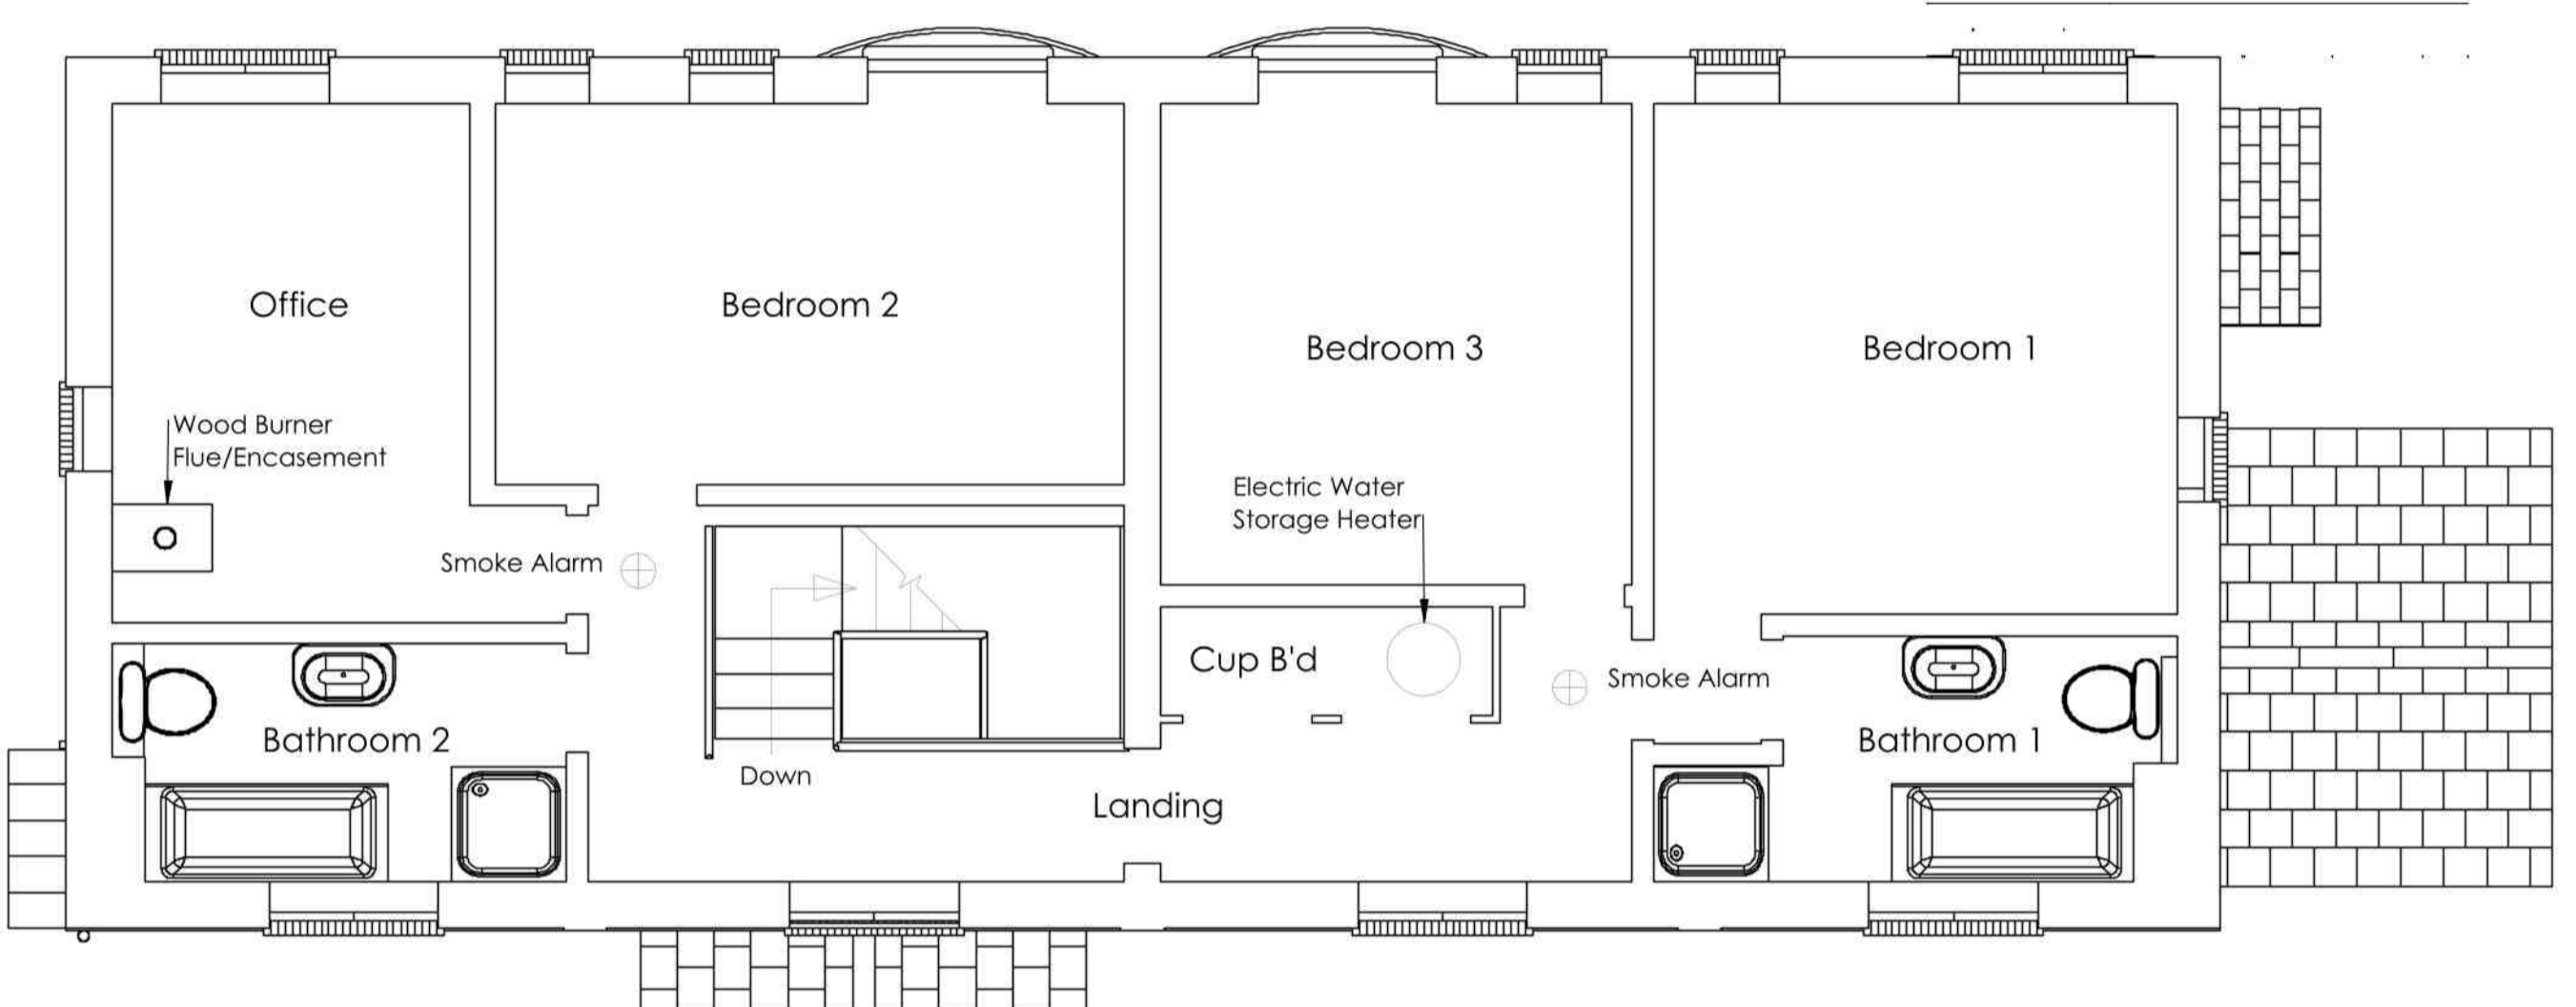



PHOTO
(SE Aspect)

MATERIALS:


- ROOF: Red Roman Tile's & Ridge & Hip Tiles, With Black Rainwater Goods.
- WALLS: Render (Cornish Cream) With Red Brick Window Sills.
- Windows: Wooden Oak Timber Frames
- Doors: Wooden Oak Timber Frames

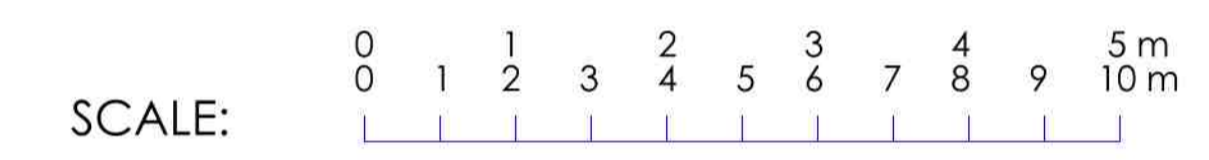

SCALE:

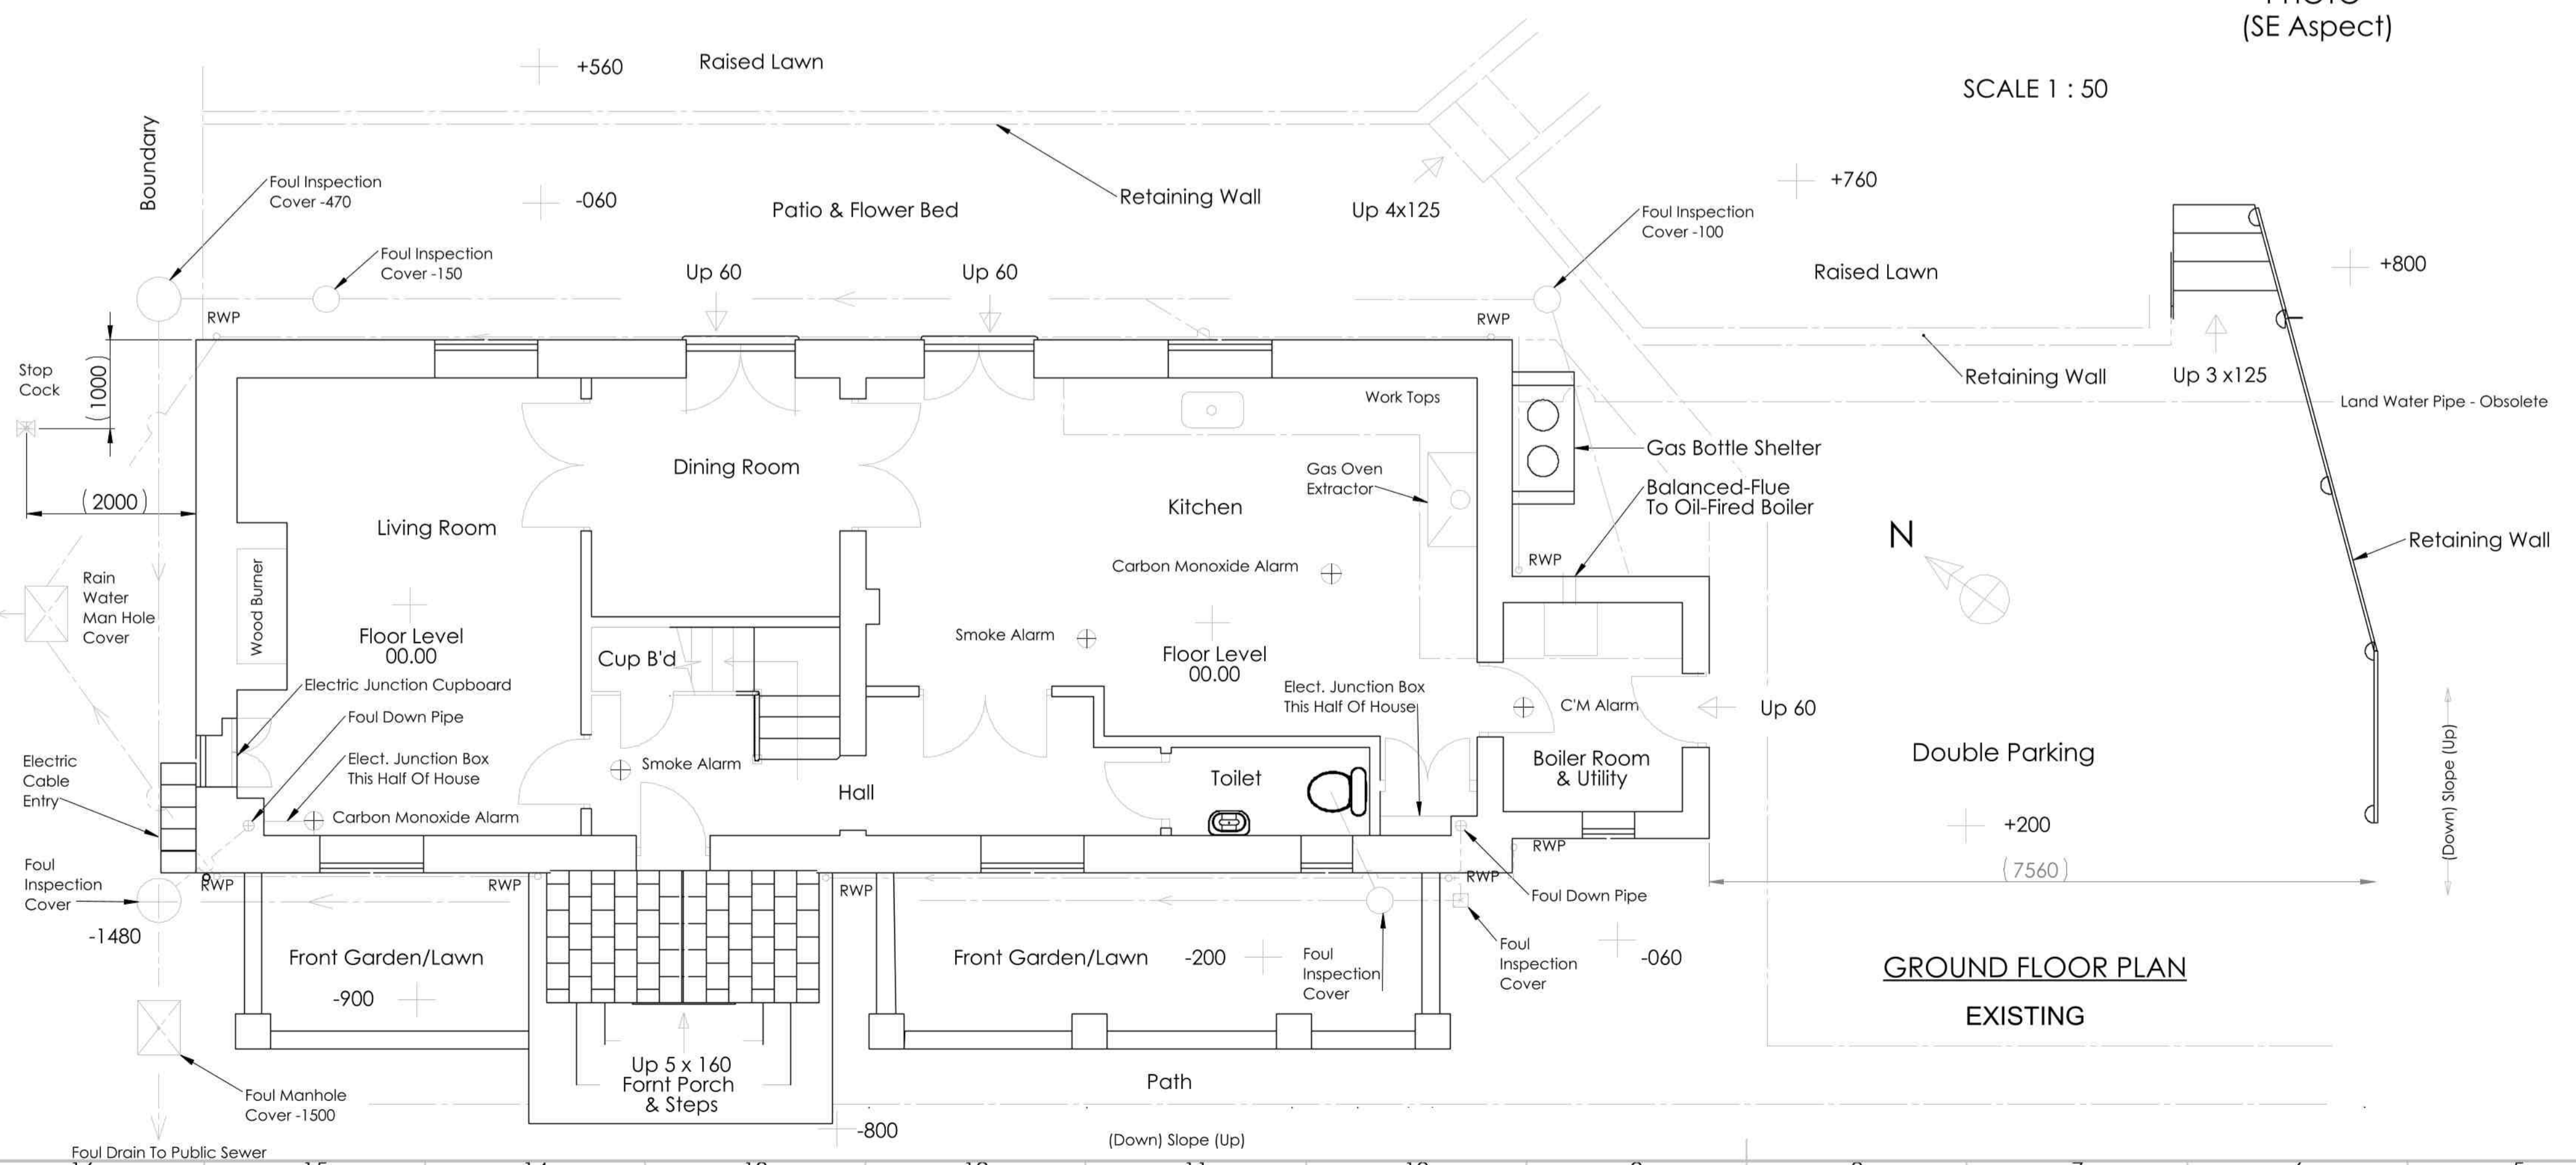

GROUND FLOOR PLAN
EXISTING

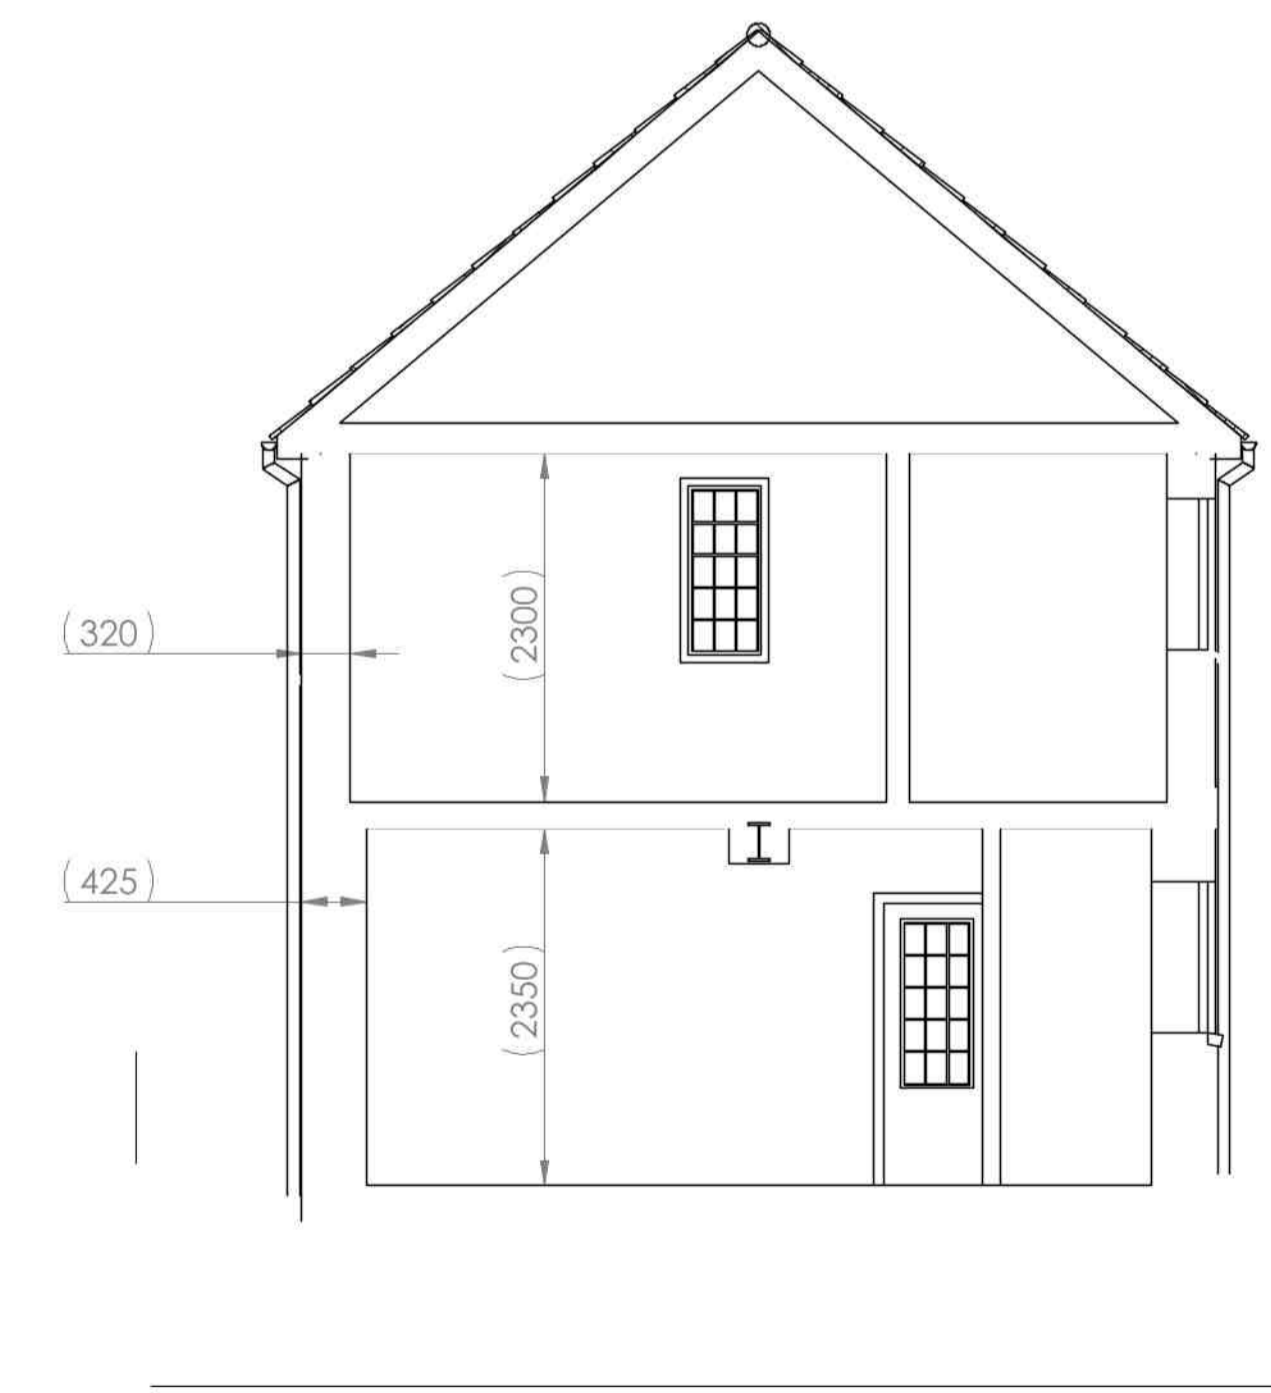

SECTION A-A
SCALE 1 : 50

UNLESS OTHERWISE SPECIFIED: DIMENSIONS ARE IN MILLIMETERS SURFACE FINISH: TOLERANCES: LINEAR: ANGULAR:		FINISH:	DEBURR AND BREAK SHARP EDGES	DO NOT SCALE DRAWING	REVISION	C
NAME	SIGNATURE	DATE				
DRAWN SJC		140317				
CHD						
APP'D						
MFG						
G.A.						
MATERIAL:			TITLE:		A1	
WEIGHT:			WYLD COURT MILL - EX13 5TZ Survey As Existing For Mr & Mrs S Cuddihy		CUDD 2017-004	
SCALE: 1:100 & 1:50			DWG NO.		SHEET 1 OF 1	