




Front Elevation

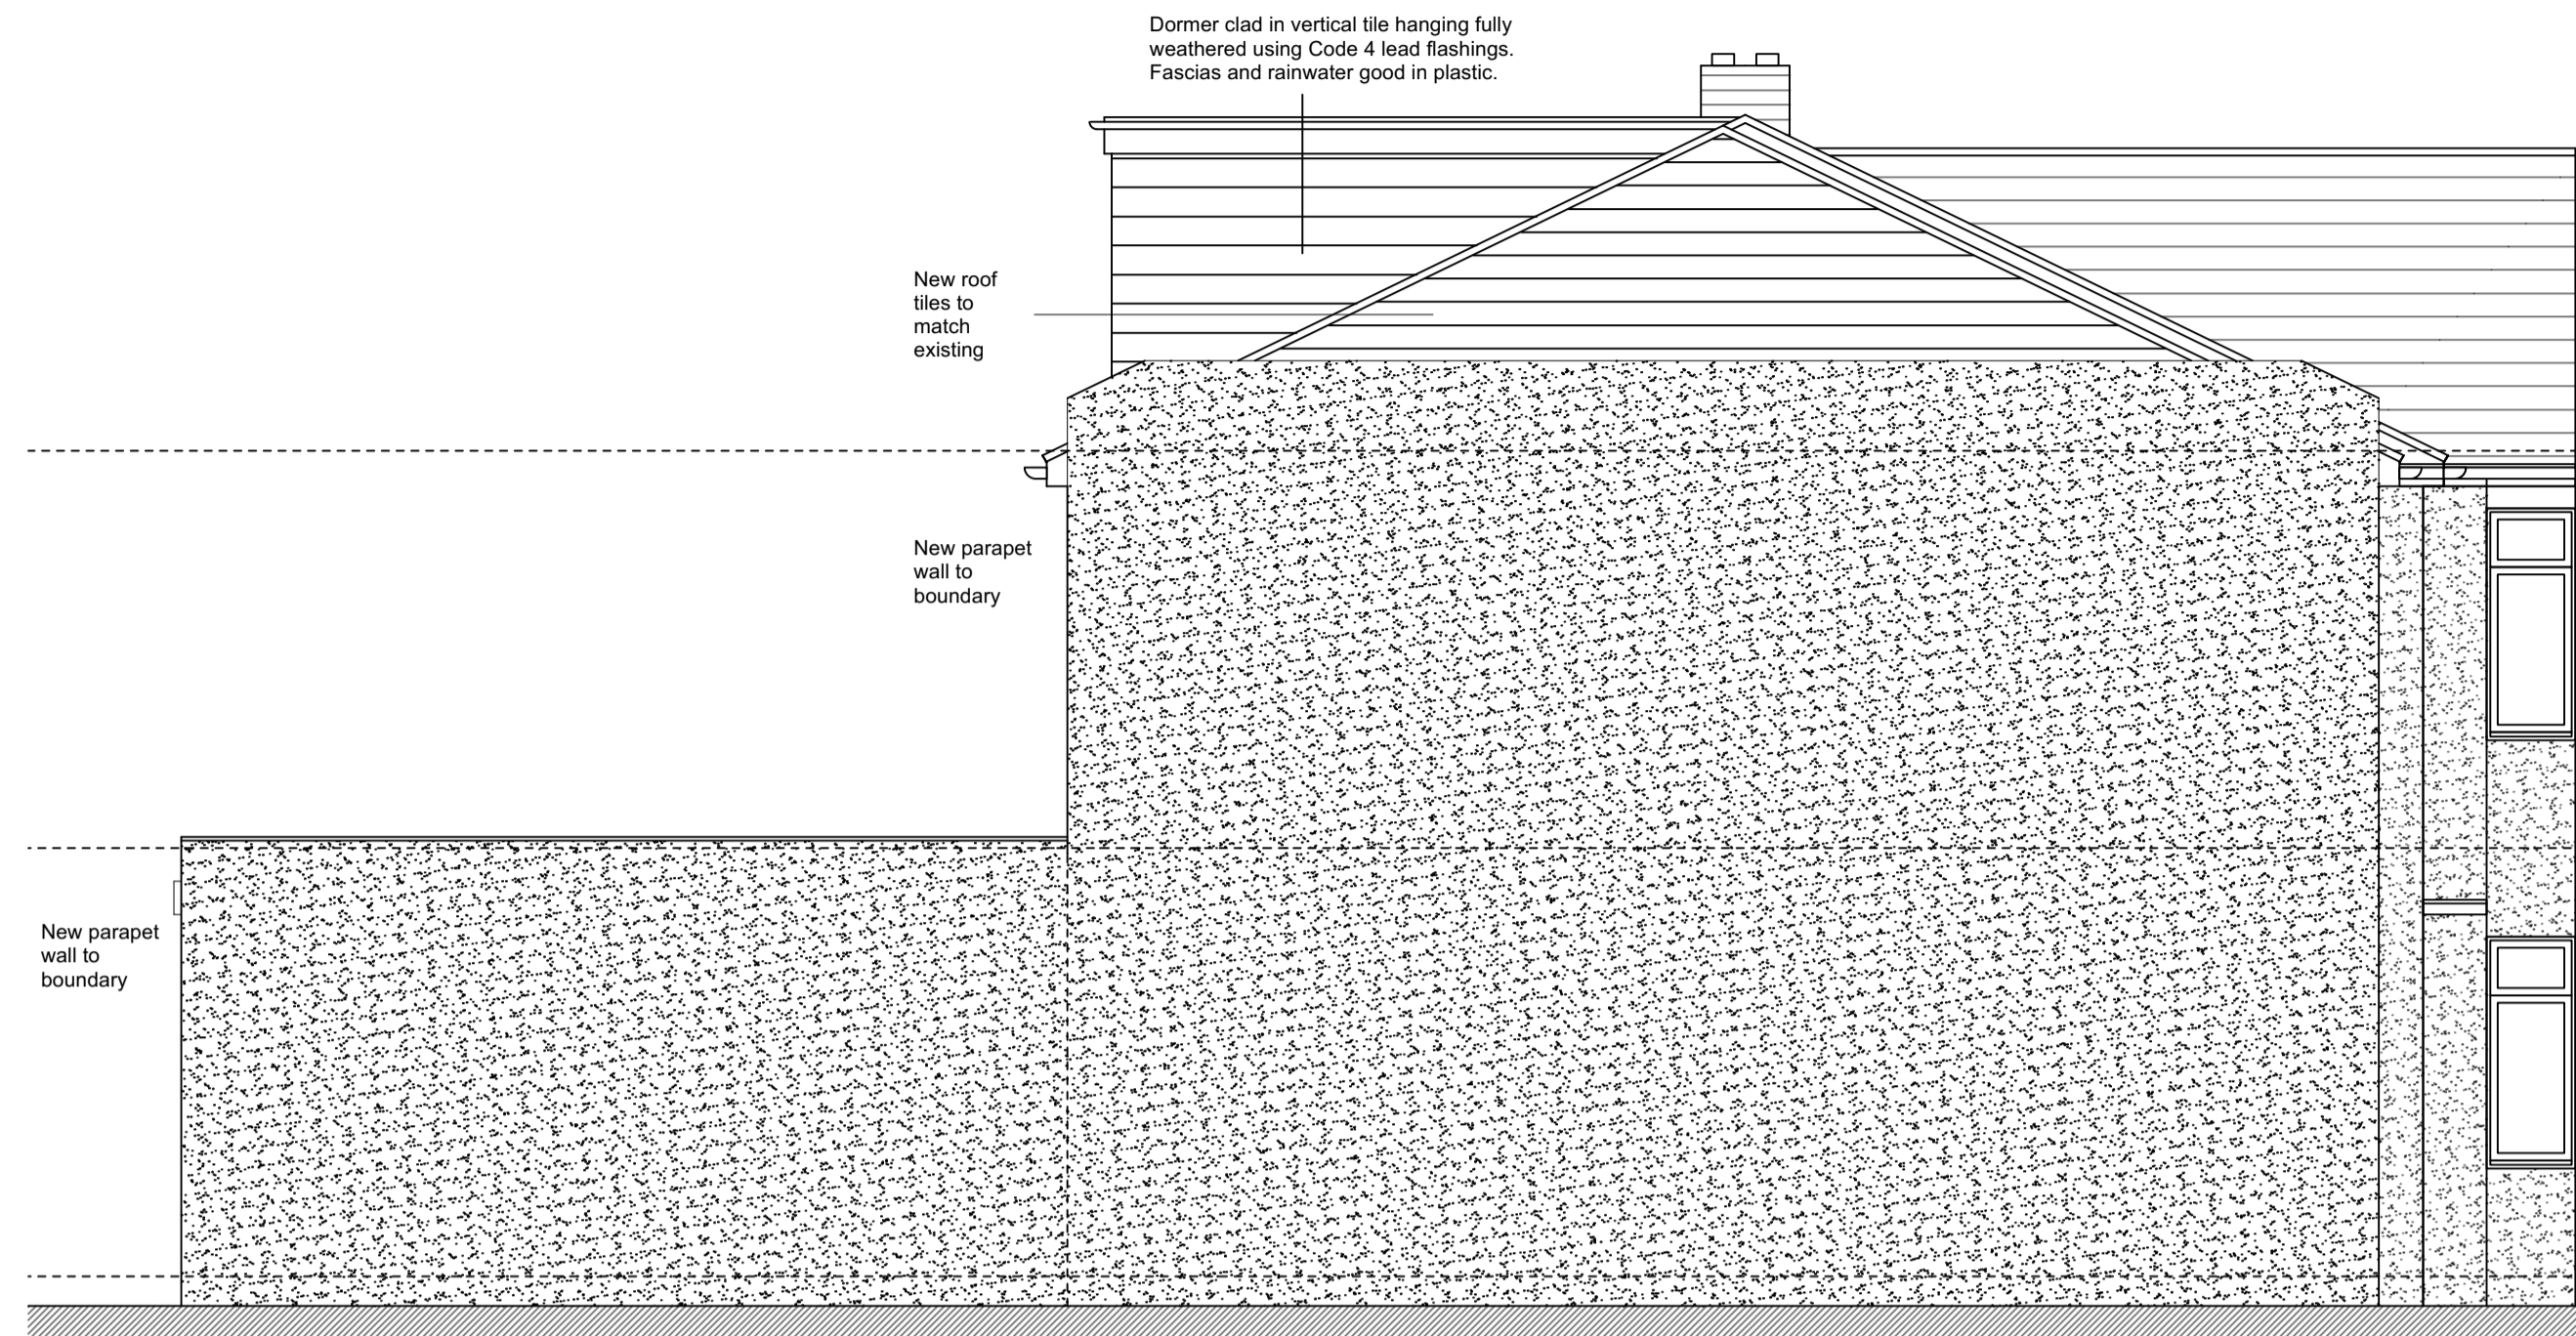

Side Elevation

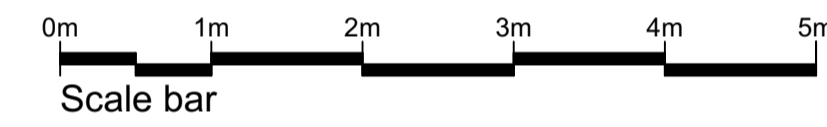

Rear Elevation

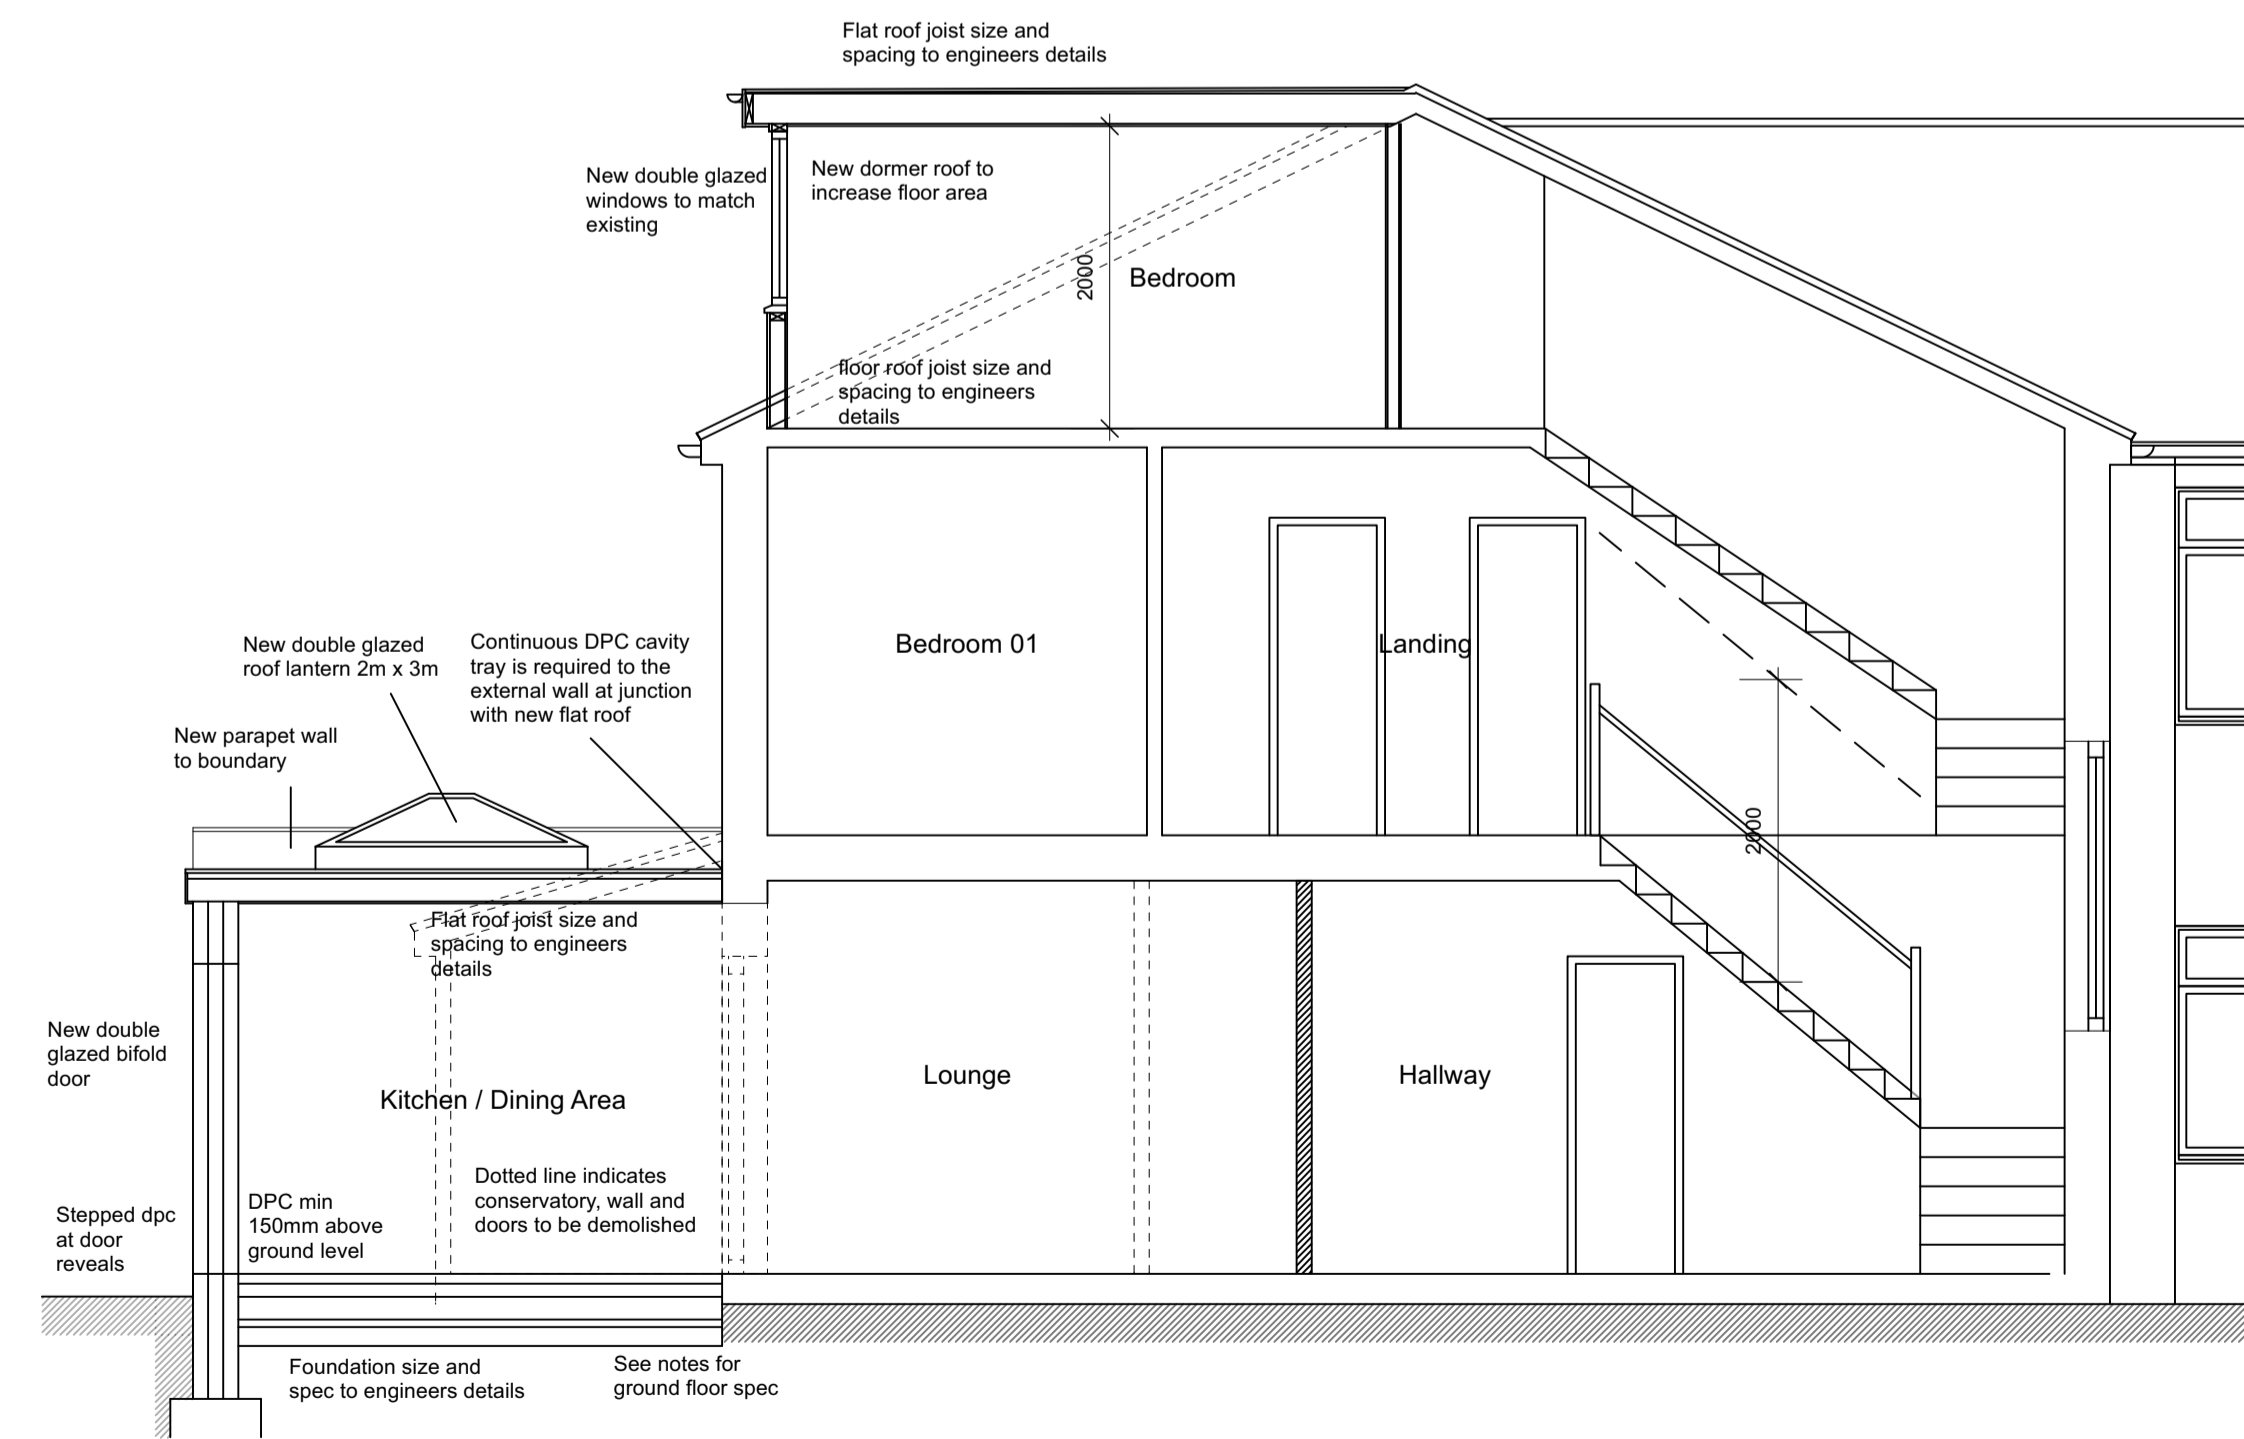

Section A-A

REV	DESCRIPTION	DATE	INIT	CHKD
STATUS	FOR INFORMATION			

Client  
**Mr. A Basir**  
 Project  
 4 Callander Road, Catford  
 London SE6 2QD  
 Title  
**Proposed Elevations & Section**

Scale 1:50@A1 Date 25/02/2024 Drawn N/A Checked N/A  
 Project No: 2024-025 Drawing No. 006 Revision ~