
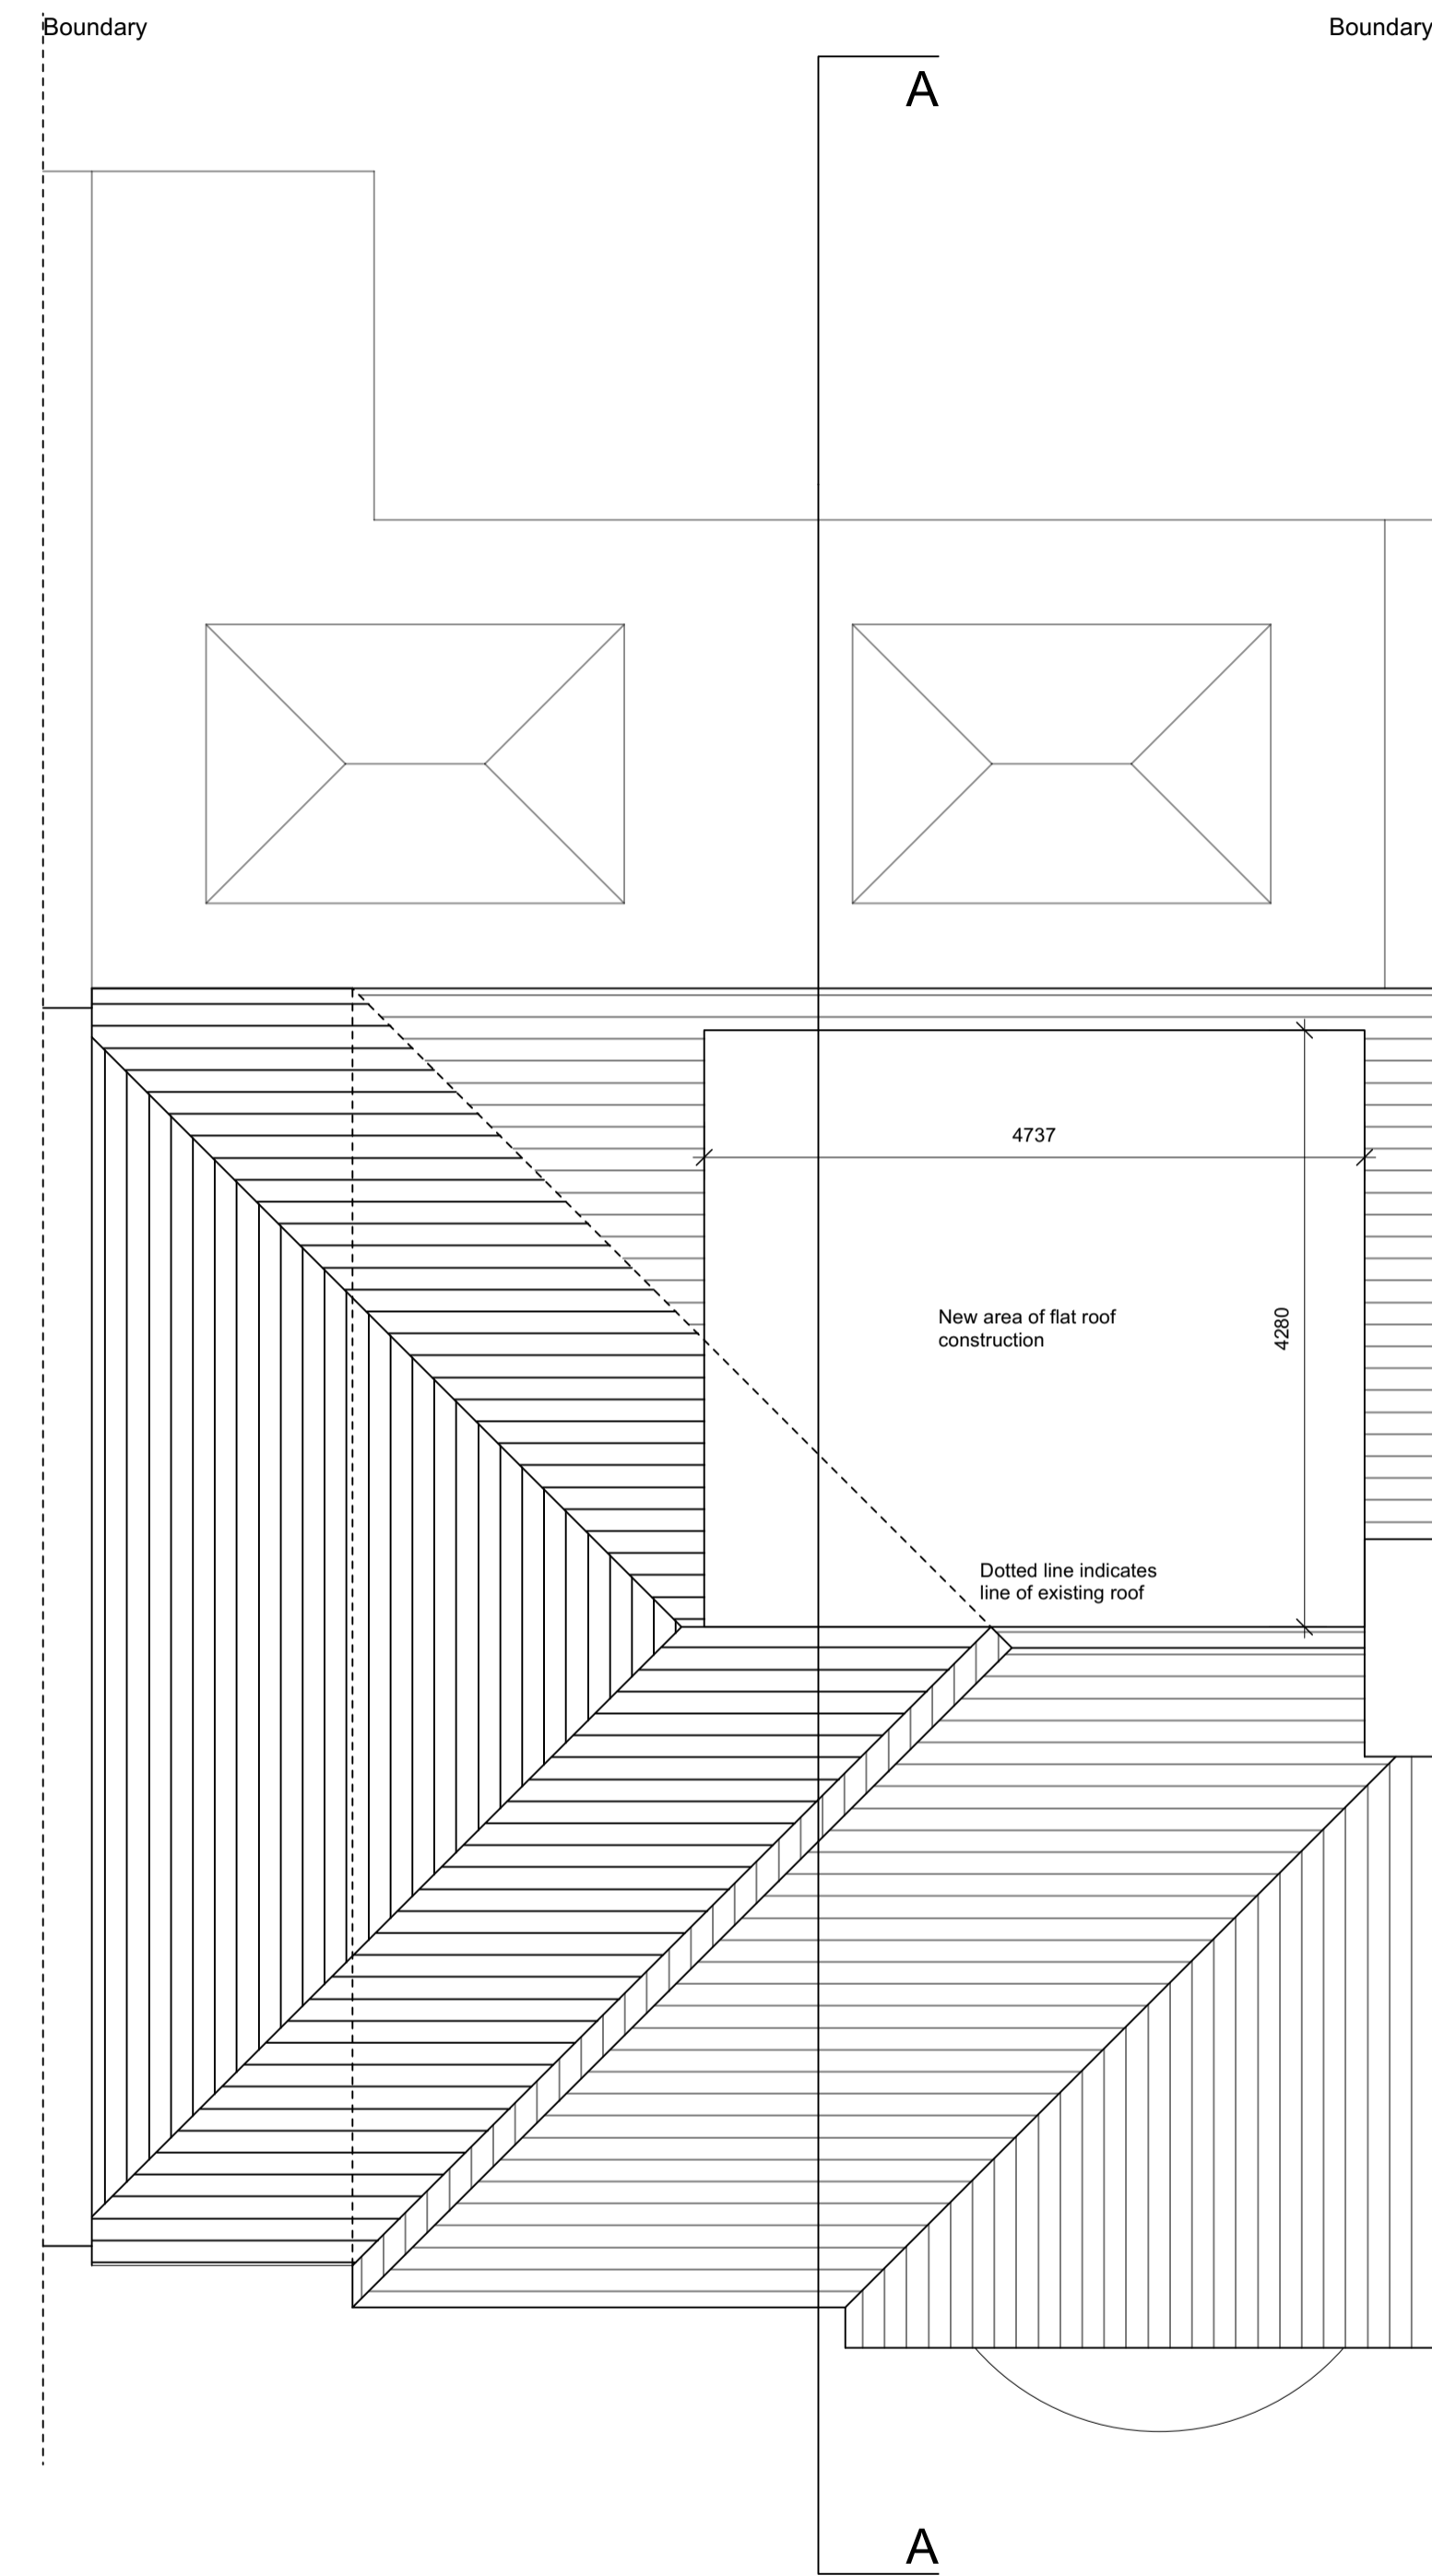


Loft Plan

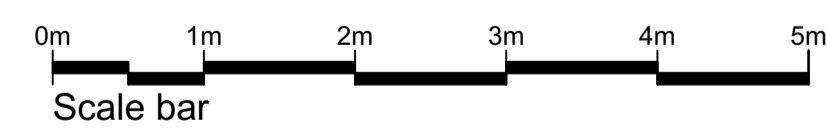

Roof Plan

REV	DESCRIPTION	DATE	INT	CHKD
STATUS	FOR INFORMATION			

Client
Mr. A Basir

Project
4 Callander Road, Catford
London SE6 2QD

Title
Proposed Loft & Roof Plan

Scale	Date	Drawn	Checked
1:50@A1	25/02/2024	N/A	N/A
Project No:	Drawing No.	Revision	
2024-025	007	~	