




Front Elevation

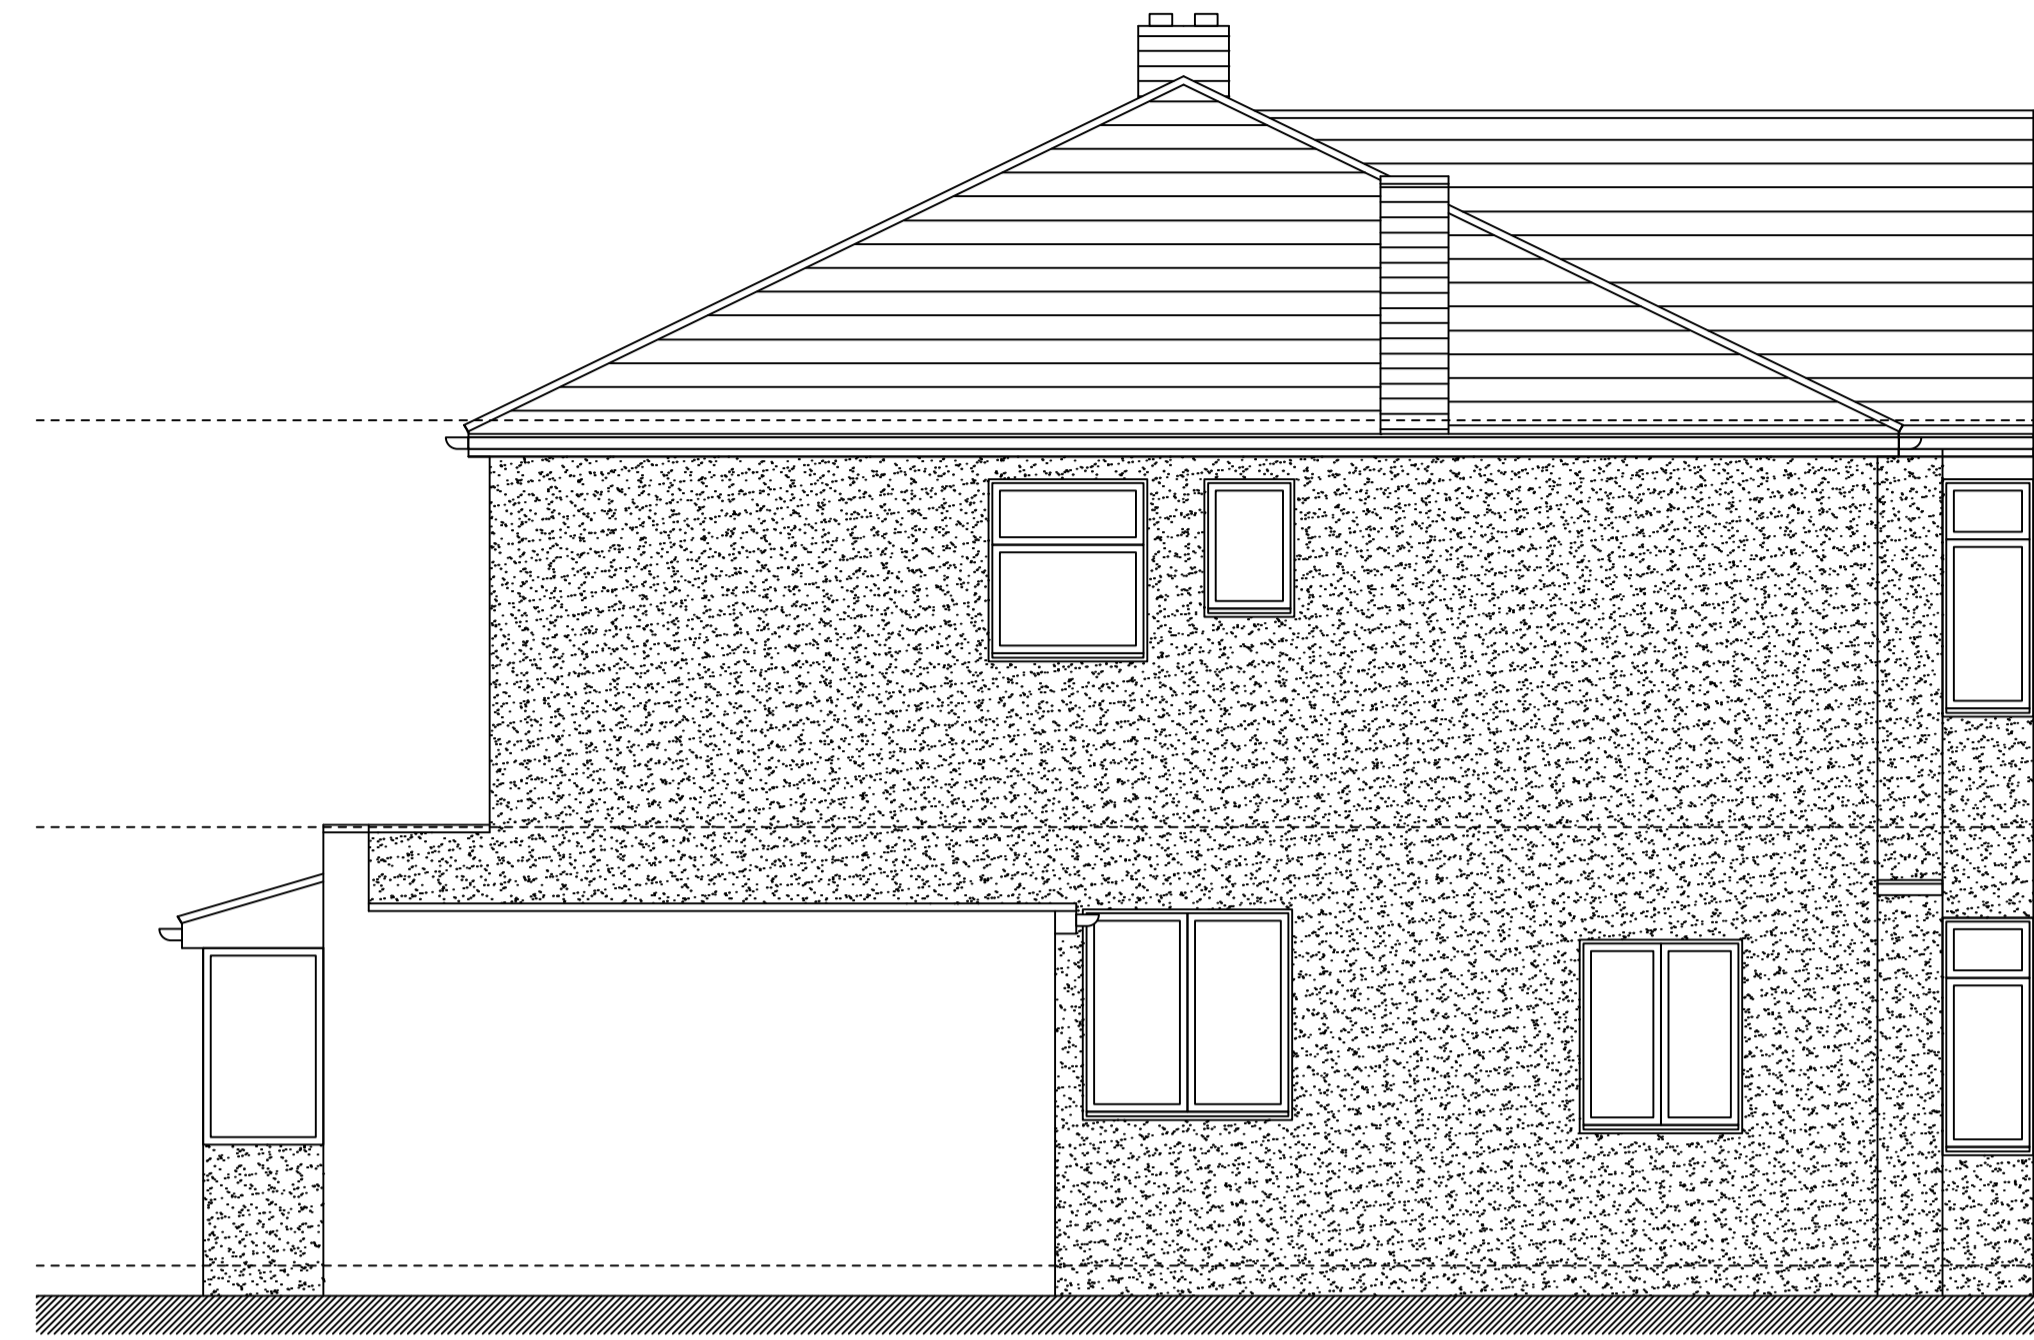

Side Elevation

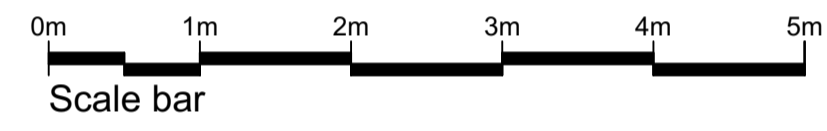

Rear Elevation

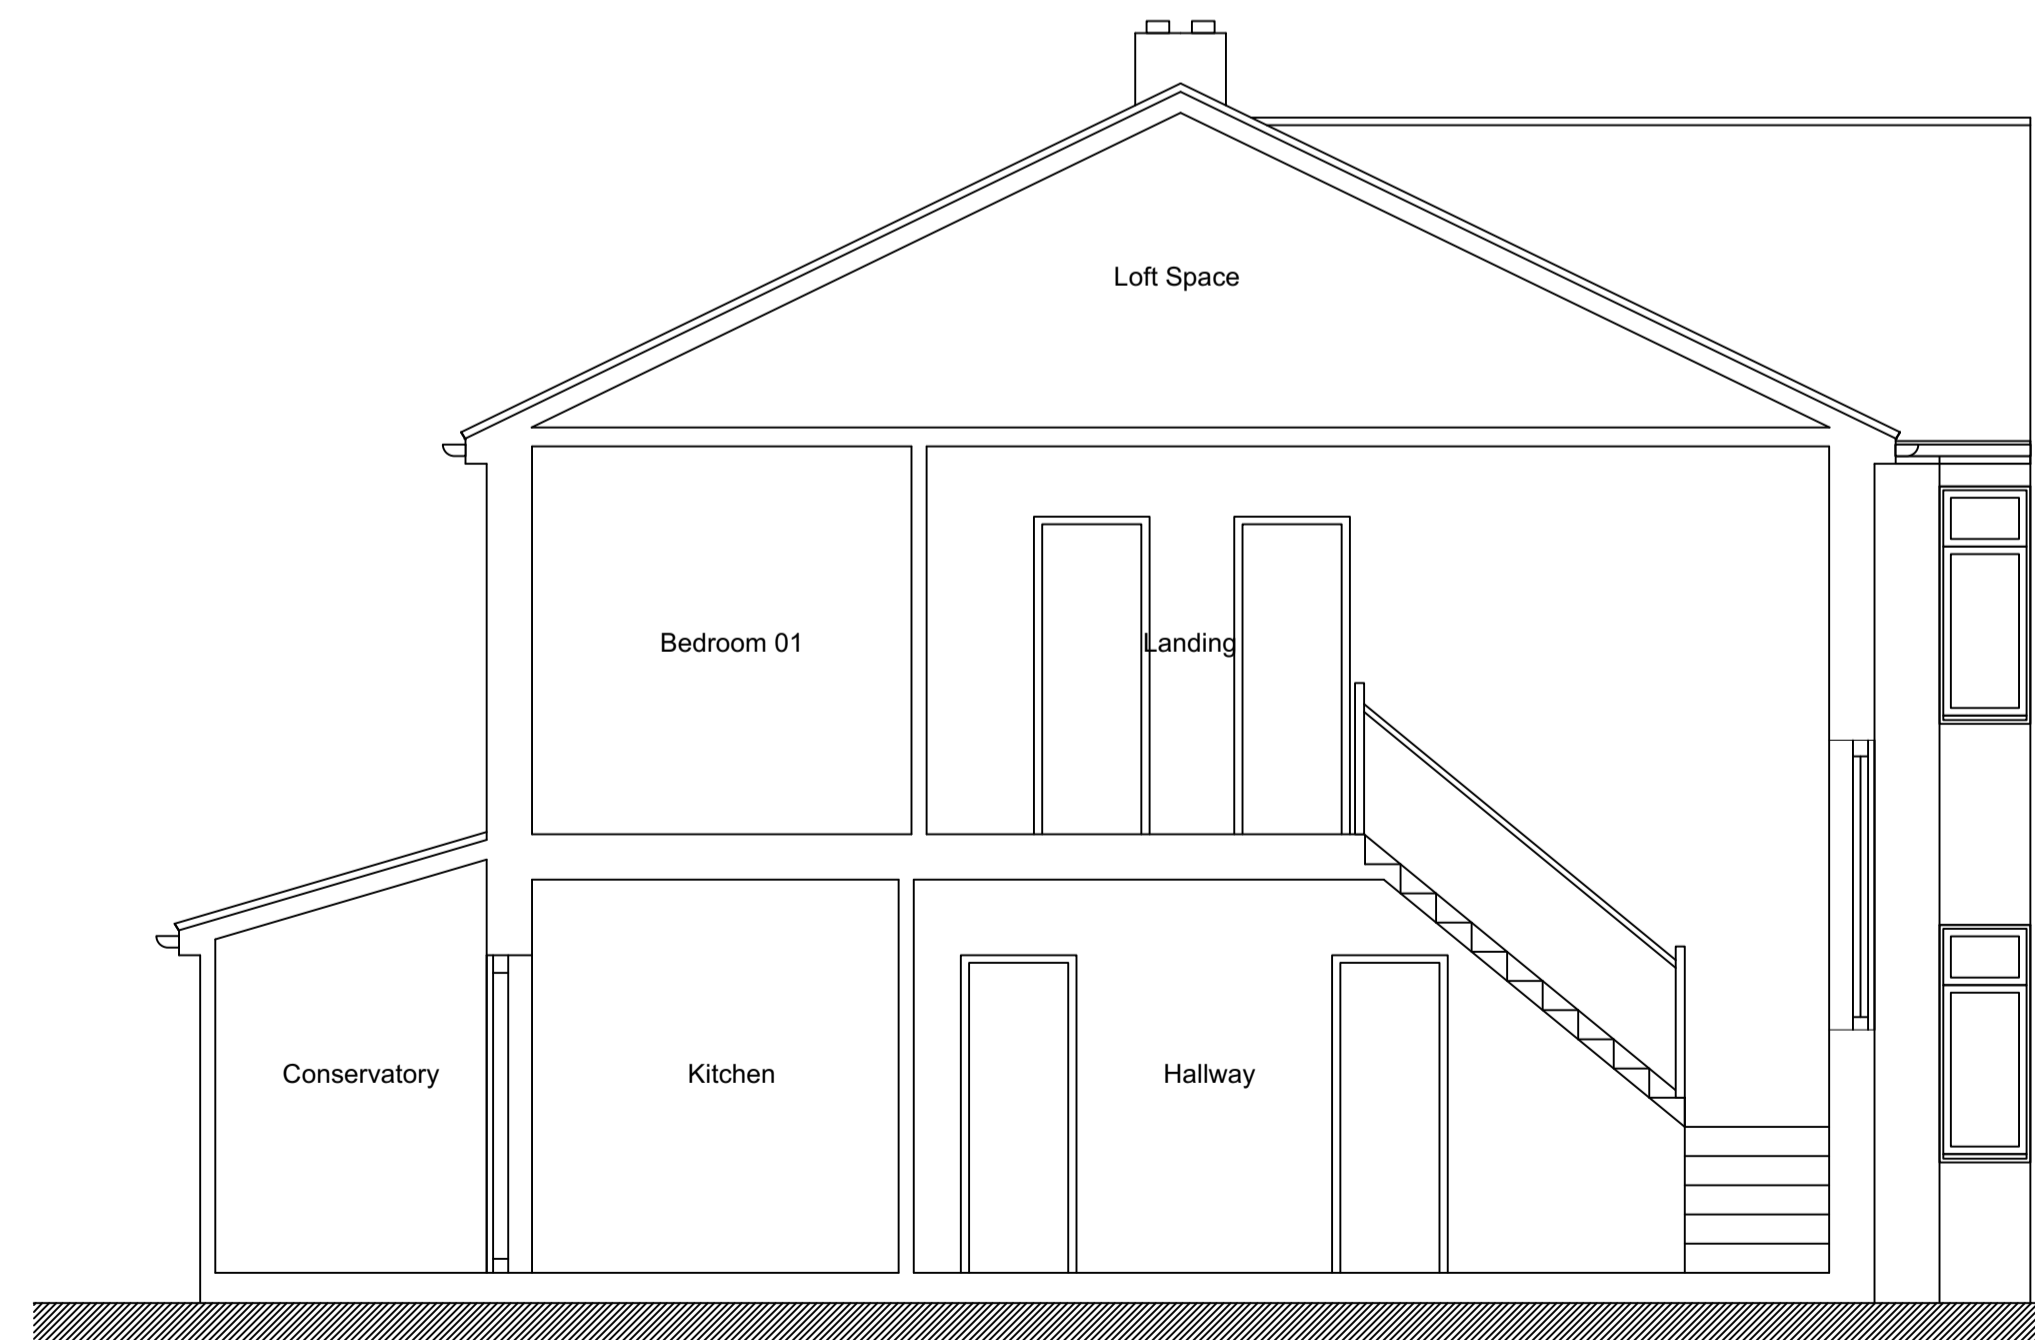

Section A-A

REV	DESCRIPTION	DATE	INIT	CHKD
STATUS	FOR INFORMATION			

Client

Mr. A Basir

Project
4 Callander Road, Catford
London SE6 2QD

Title
Existing Elevations & Section

Scale	Date	Drawn	Checked
1:50@A1	25/02/2024	N/A	N/A
Project No:	Drawing No.	Revision	
2024-025	003	~	