
 











320 Well Hall Road, London SE9 6UE

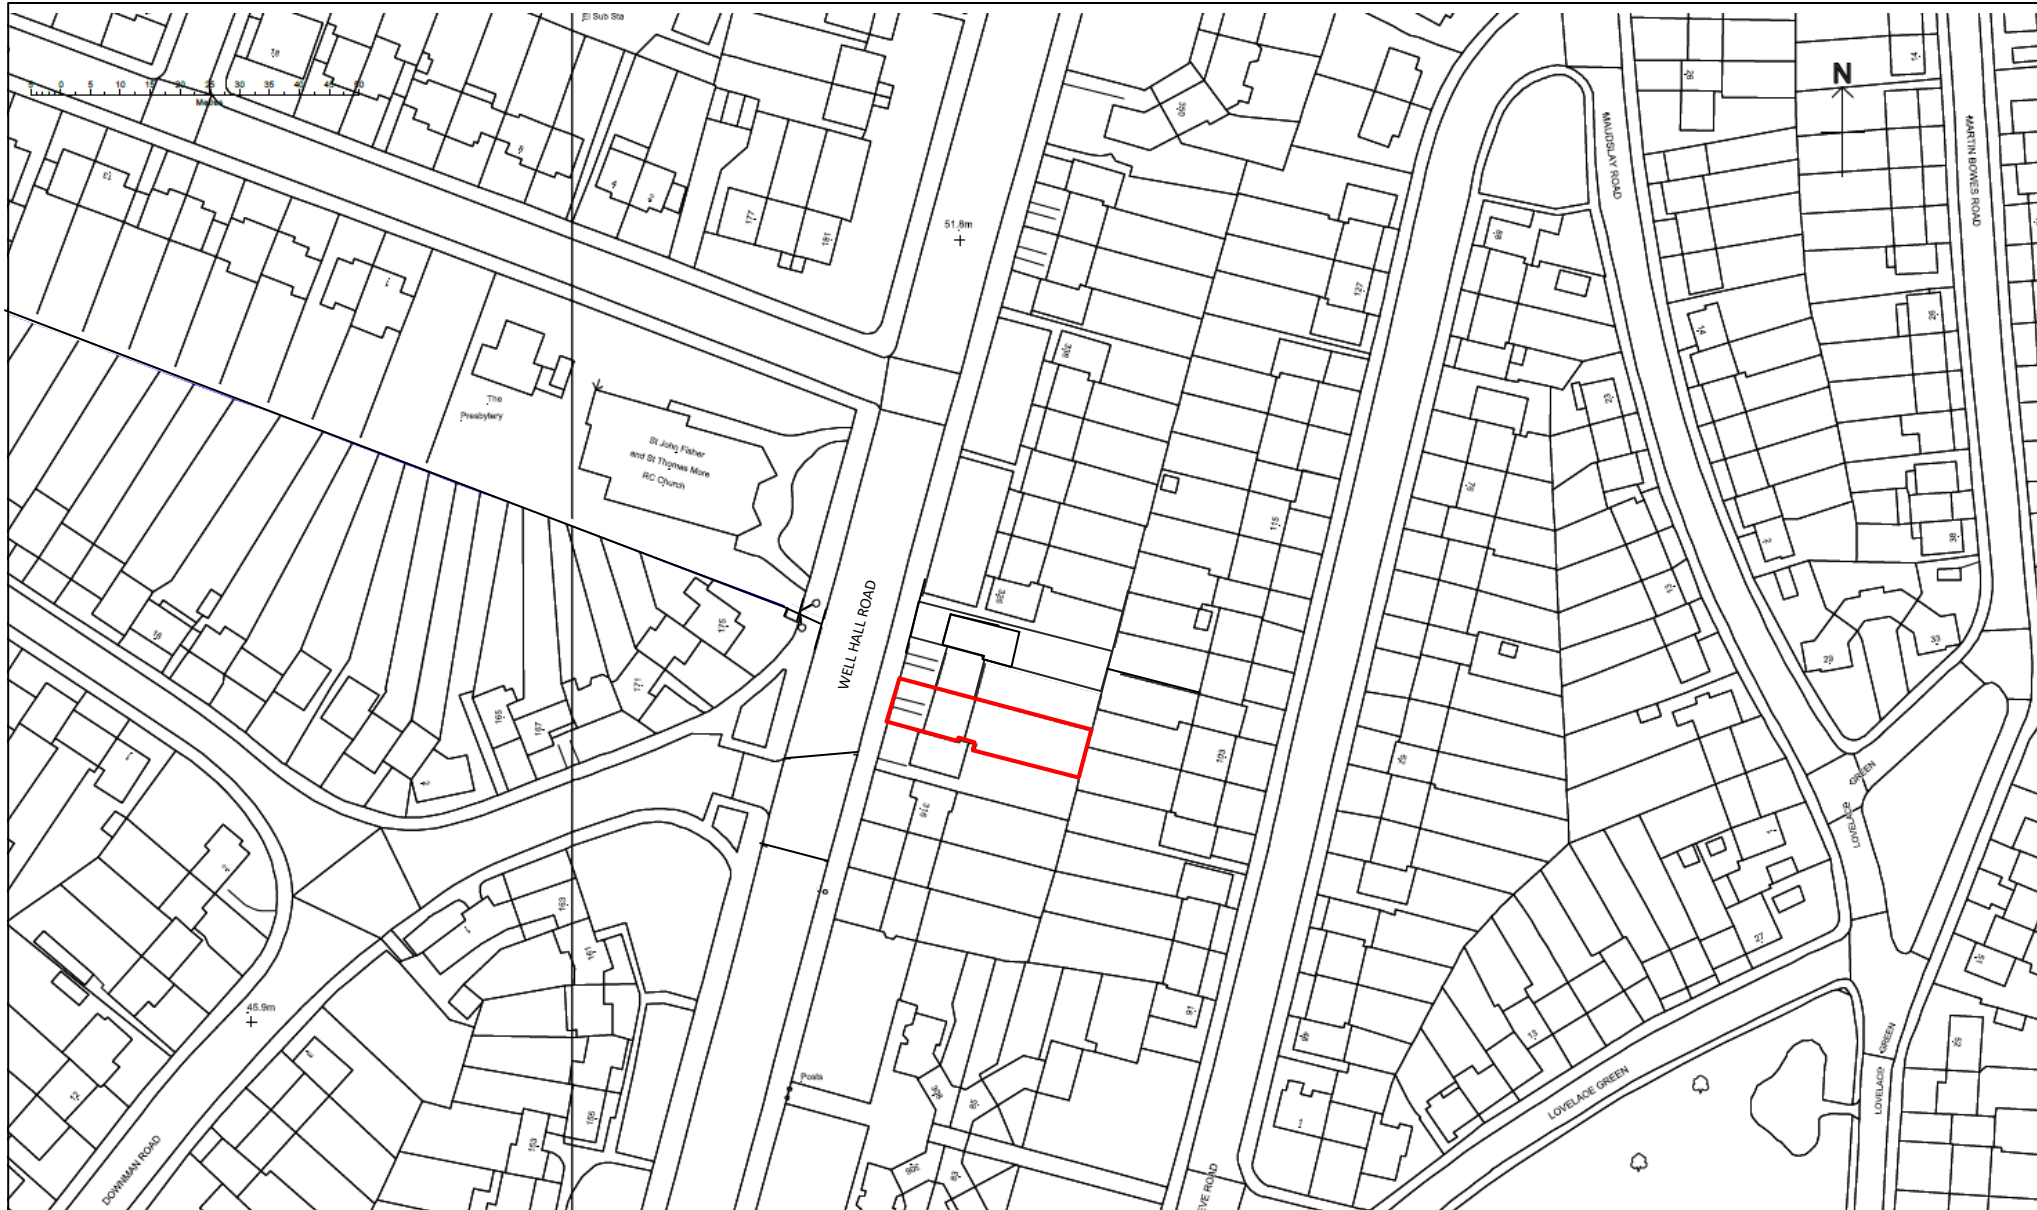

Scale 1:120


EXISTING

PROPOSED

      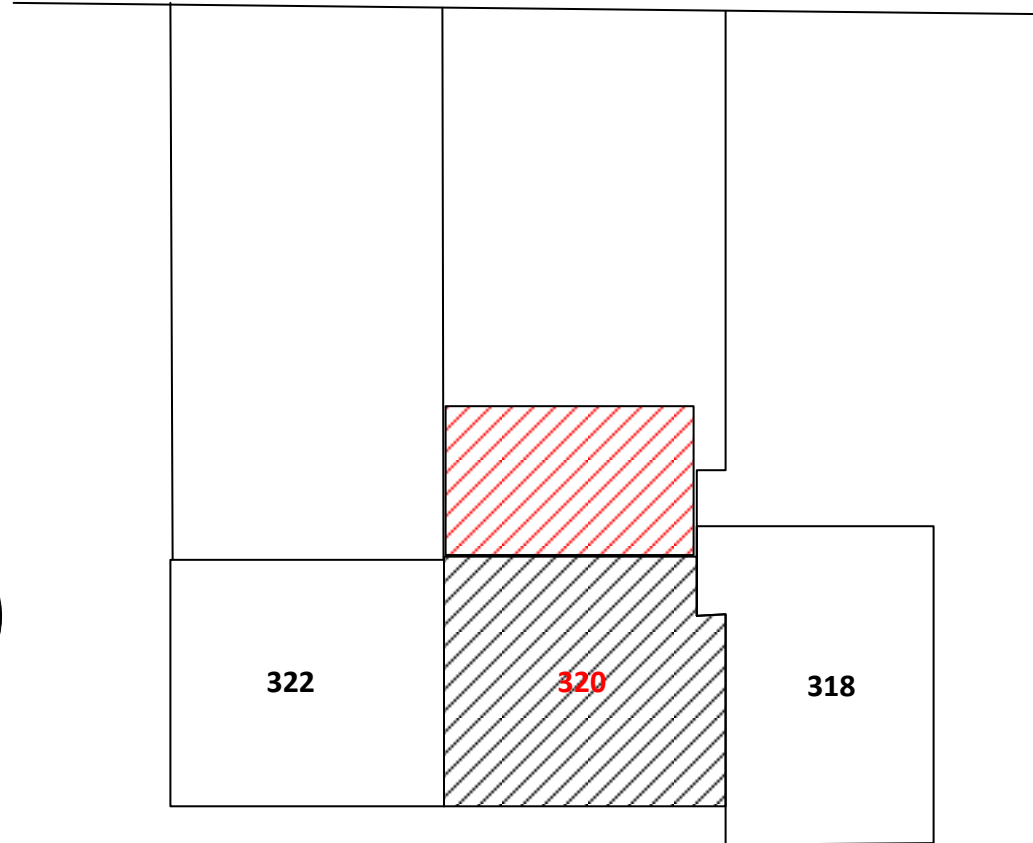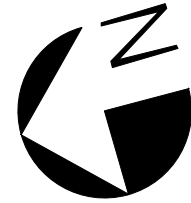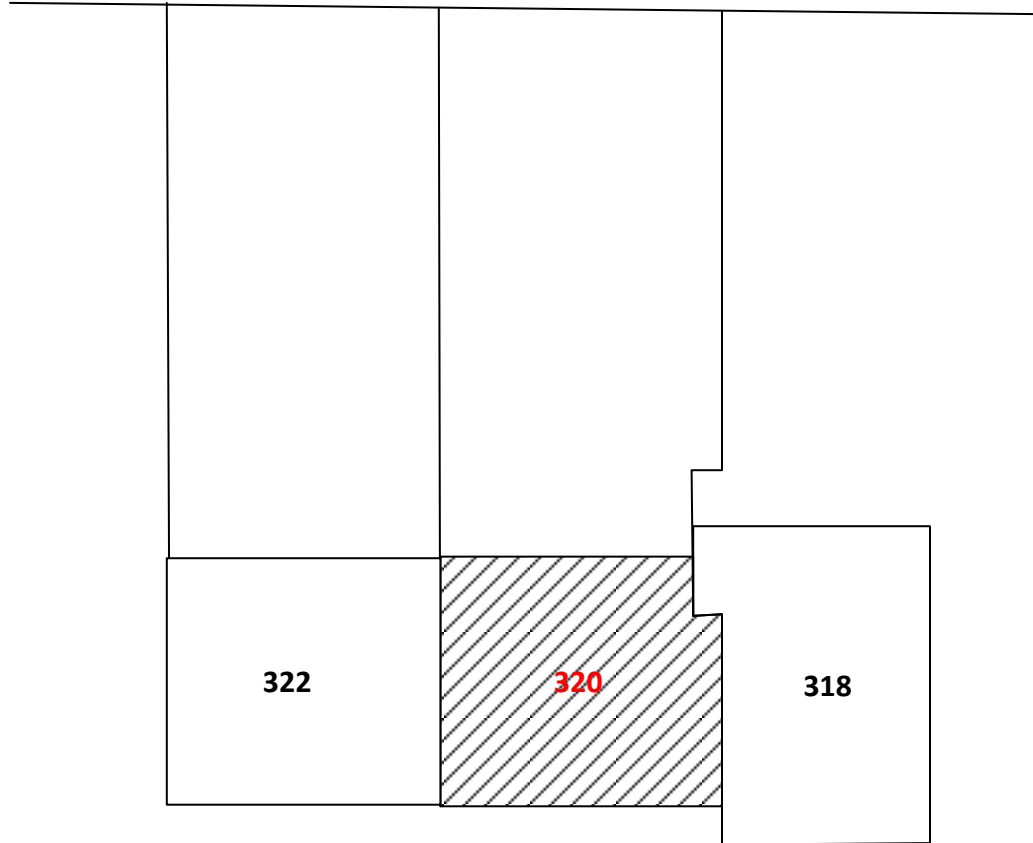

Well Hall Road

Well Hall Road

 

Planning


Project **320 Well Hall Road**
London SE9 6UE

Title **Existing Floor Plans and**
Elevations


Scale **1:200 @ A3**
Date: **March 2024**

Drawing No: **WHR/2024/3/1**

Building Design & Services Ltd
Planning and Engineering
Consultants

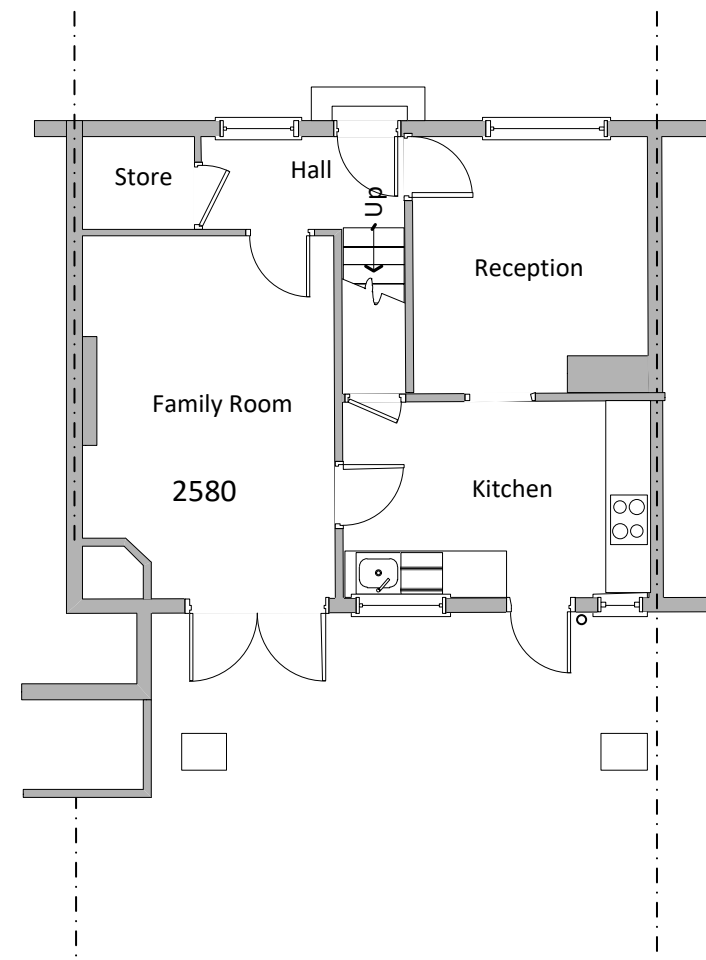


Ground Floor Plan

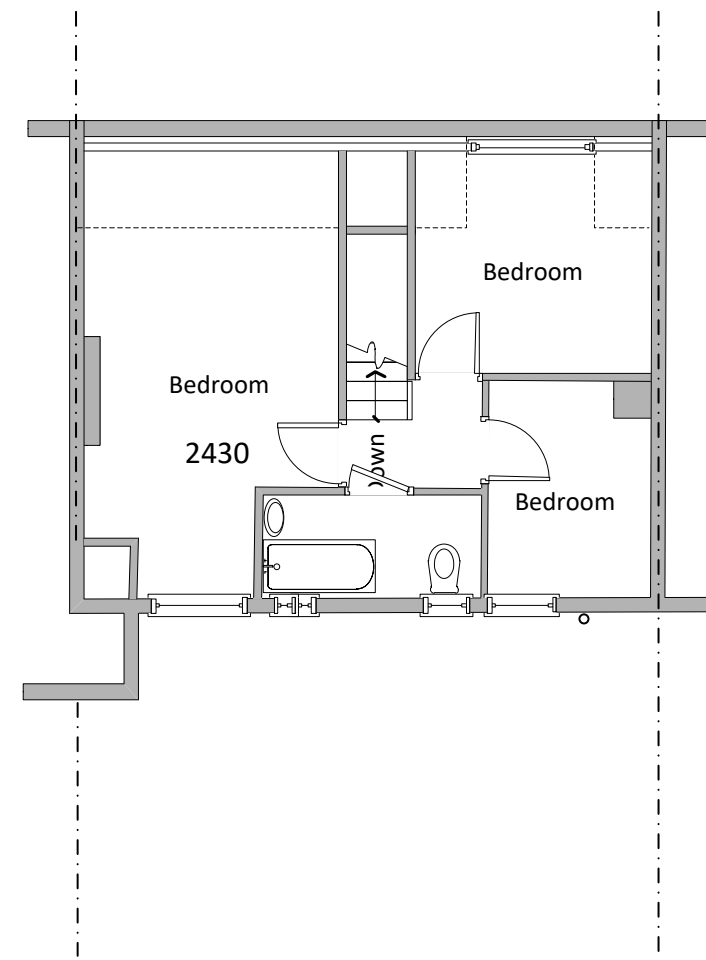


First Floor Plan




Front Elevation

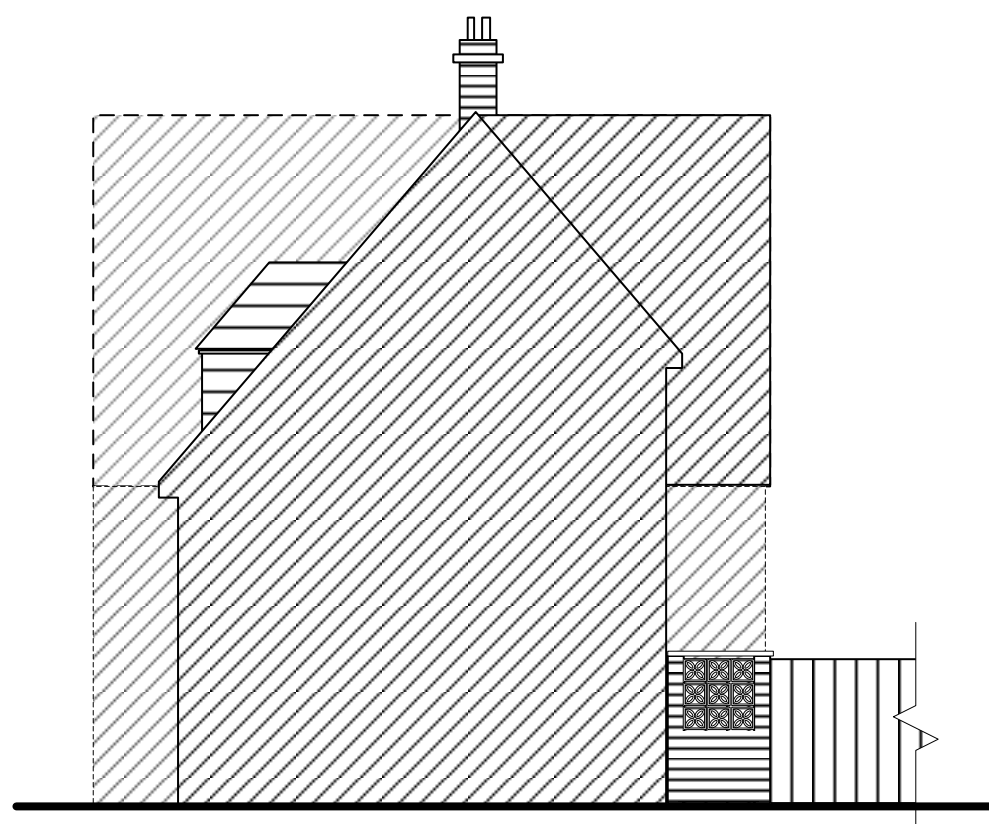


Side Elevation

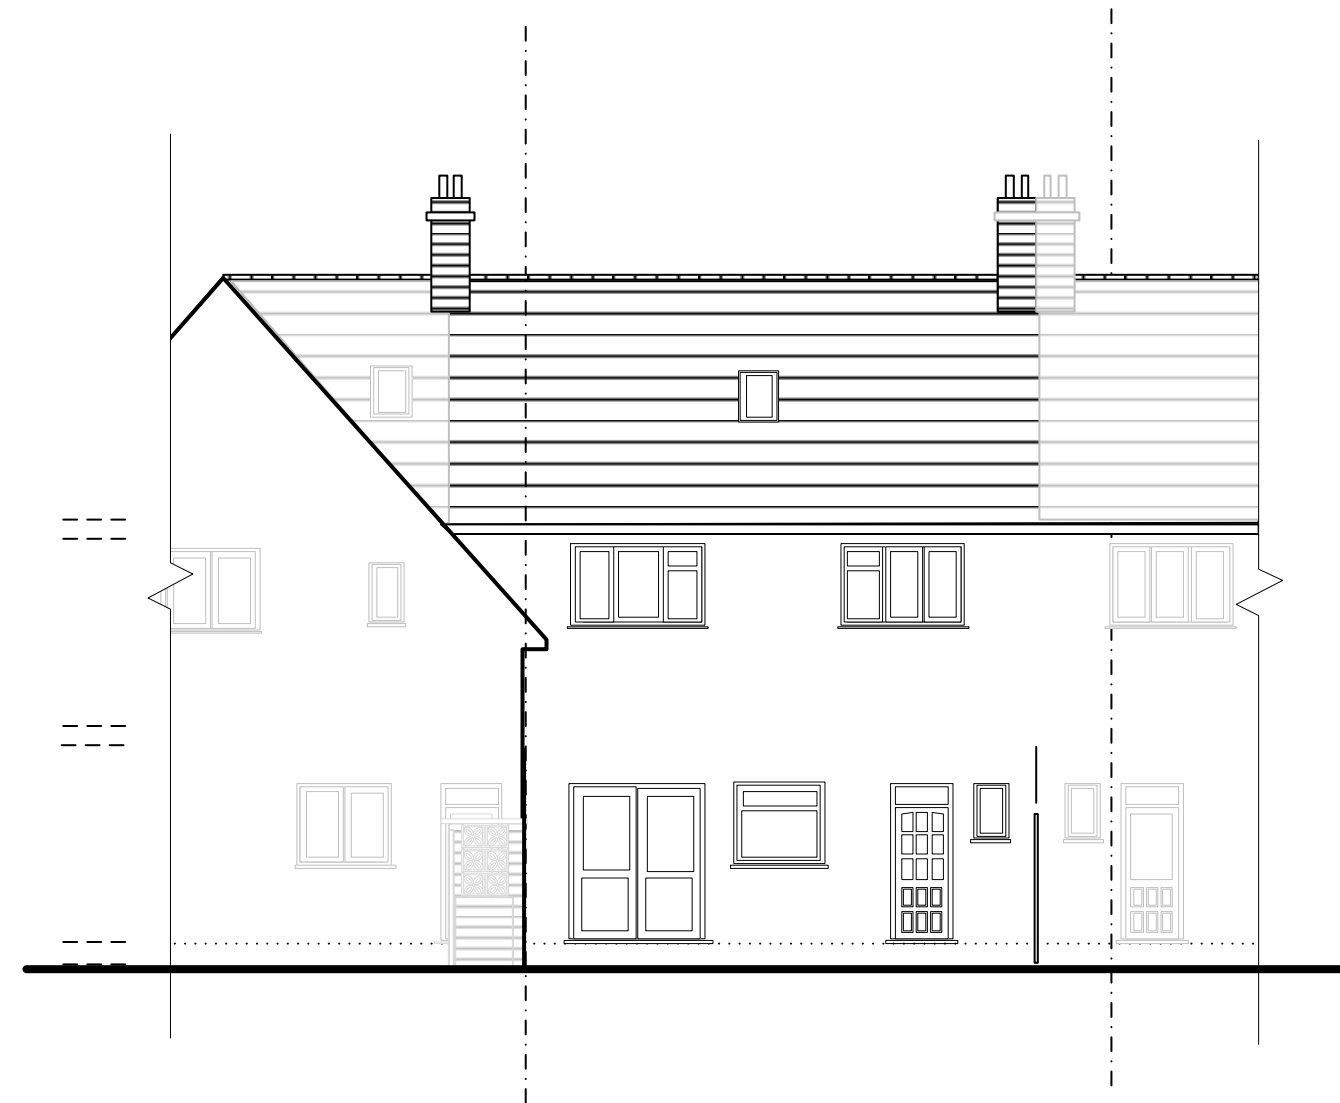

Rear Elevation

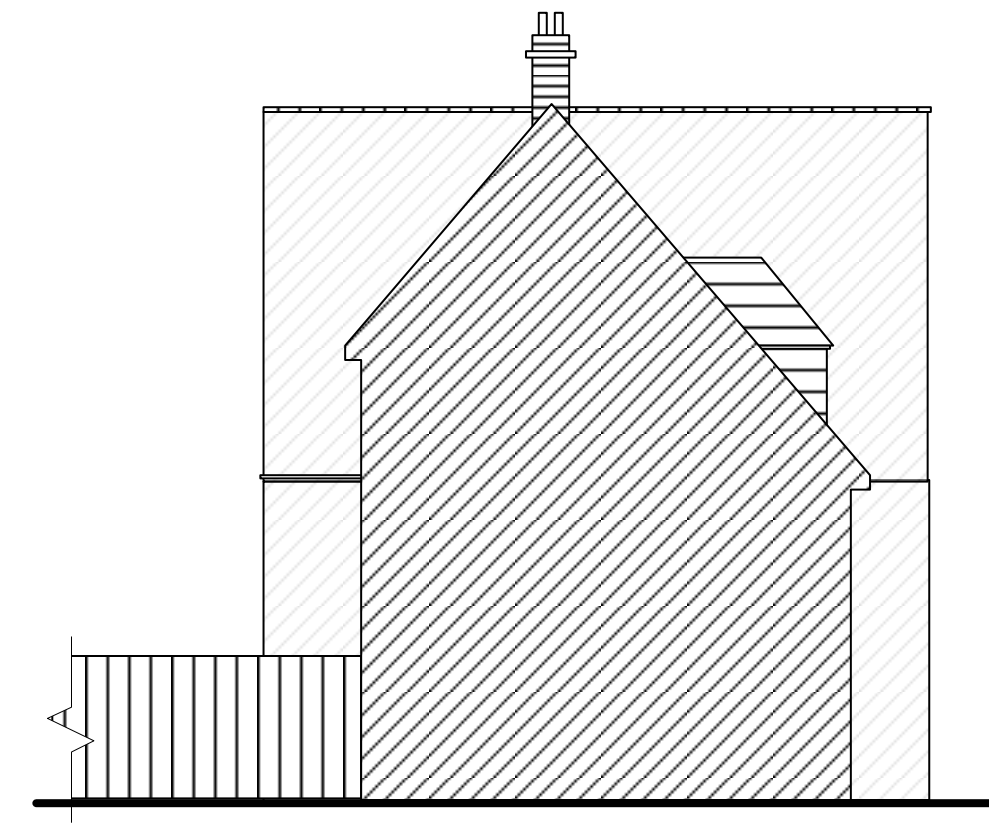

Side Elevation

 

Planning


Project **320 Well Hall Road
London SE9 6UE**

Title **Existing Floor Plans and
Elevations**


Scale **1:50 @ A1**
Date: **March 2024**

Drawing No: **WHR/2024/3/2**


Building Design & Services Ltd
Planning and Engineering
Consultants

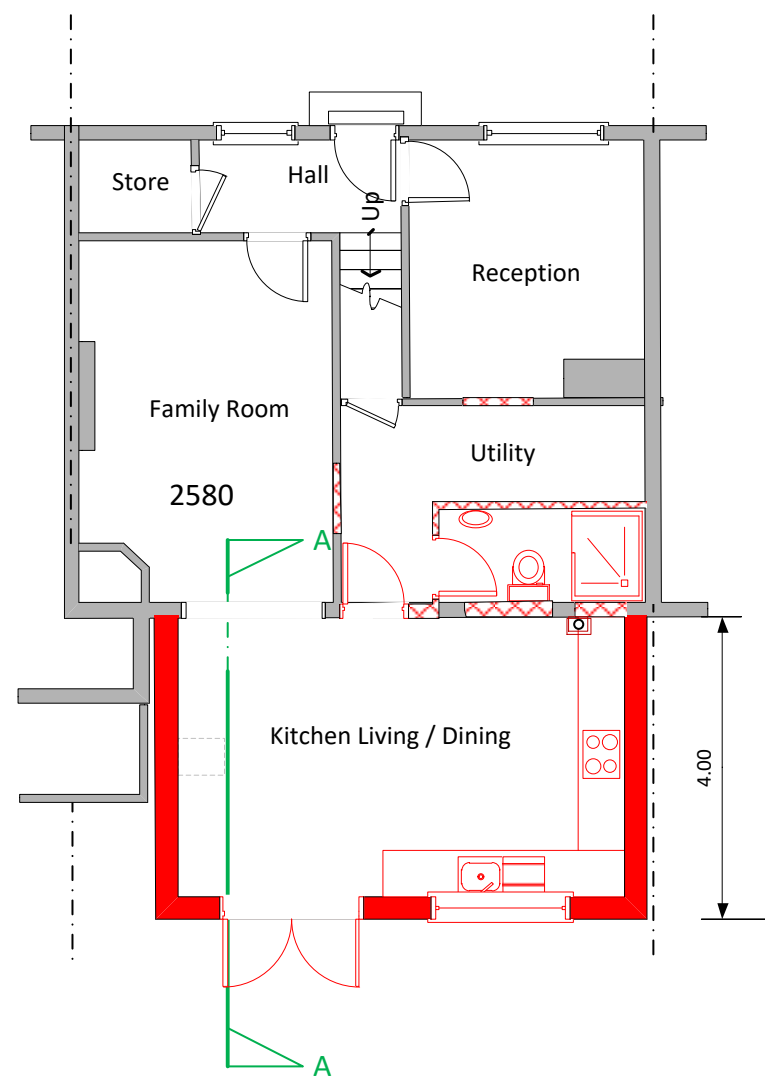

Ground Floor Plan

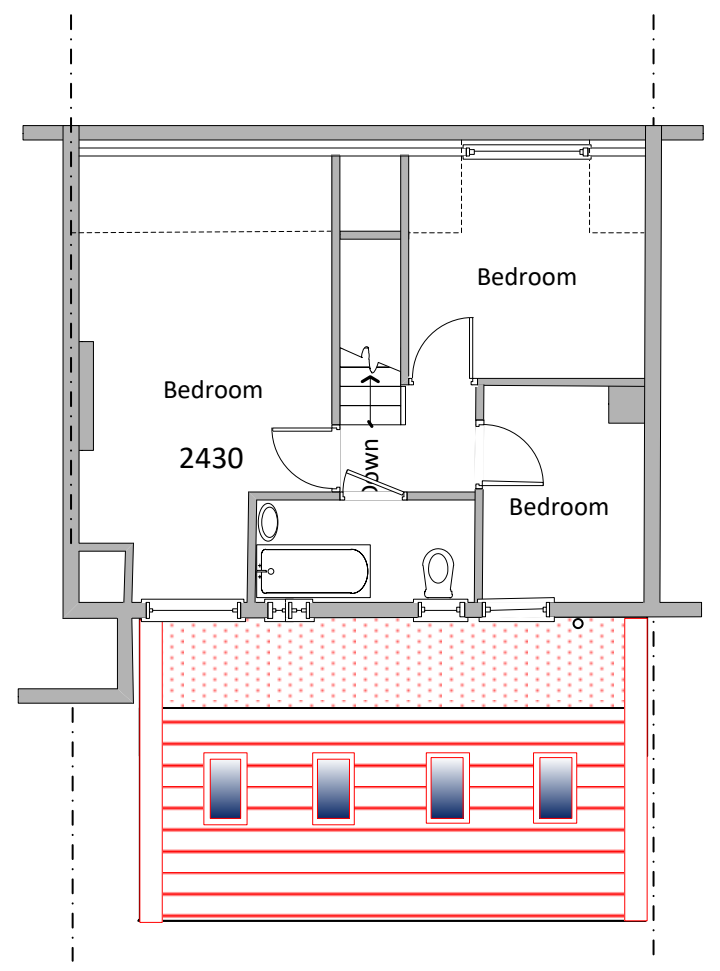


First Floor Plan

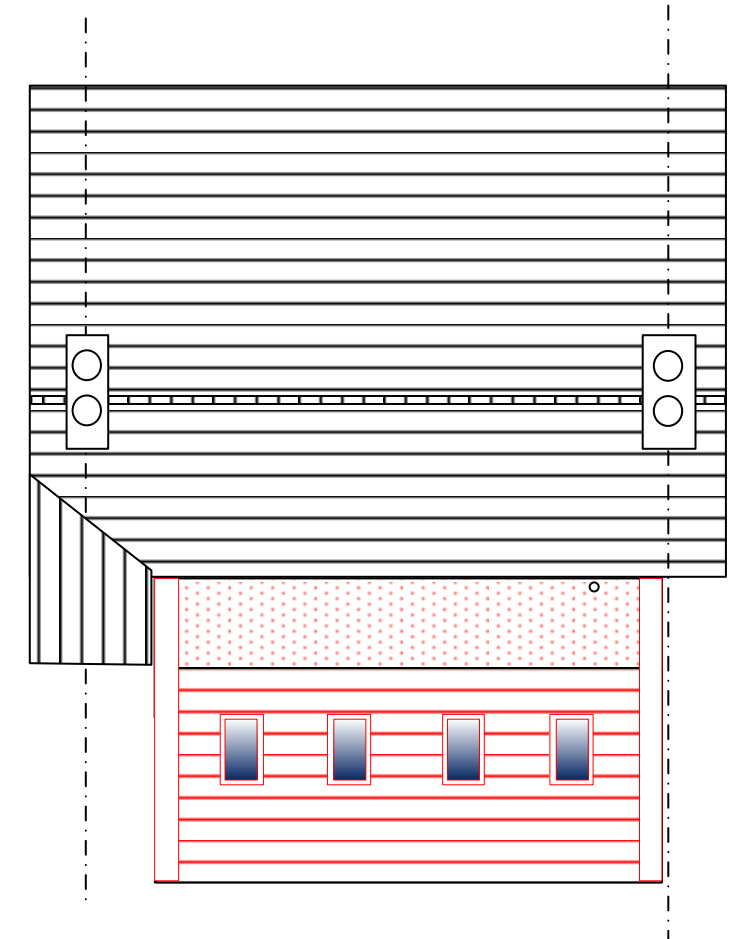


Roof Plan



Front Elevation

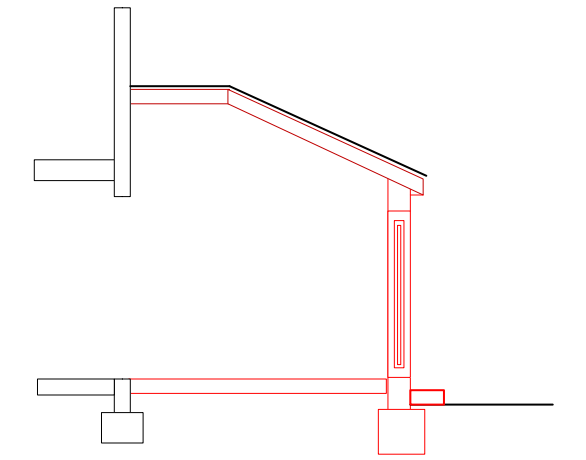


Section A -A

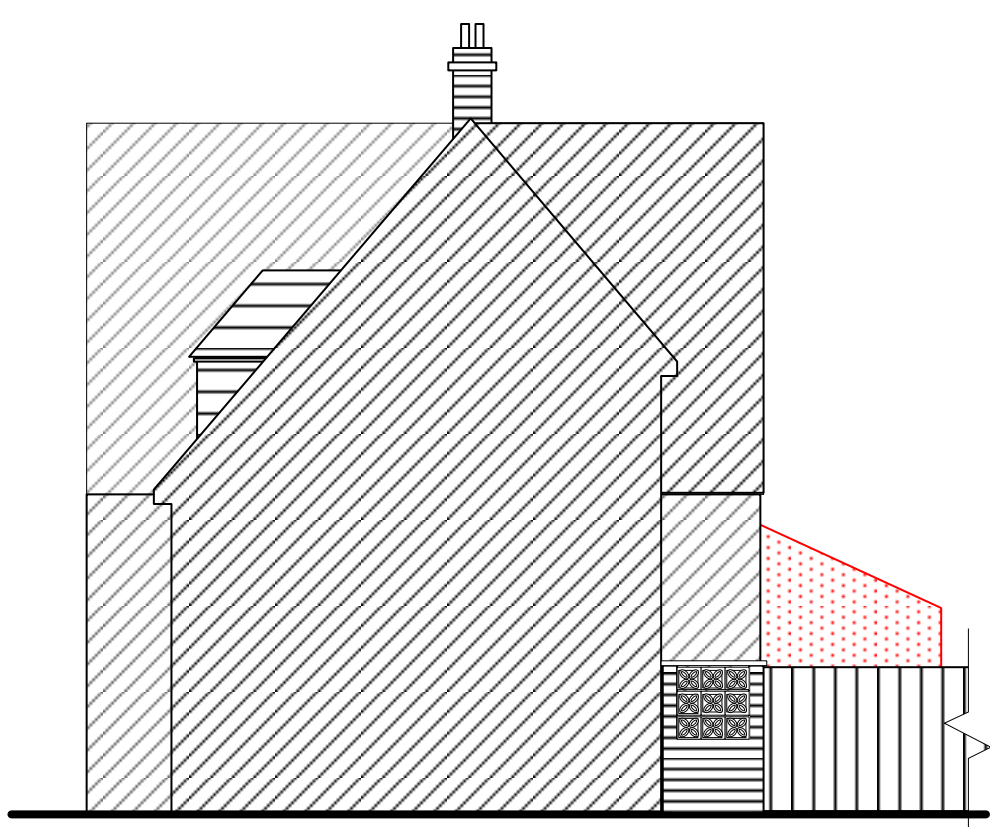


Side Elevation



Rear Elevation

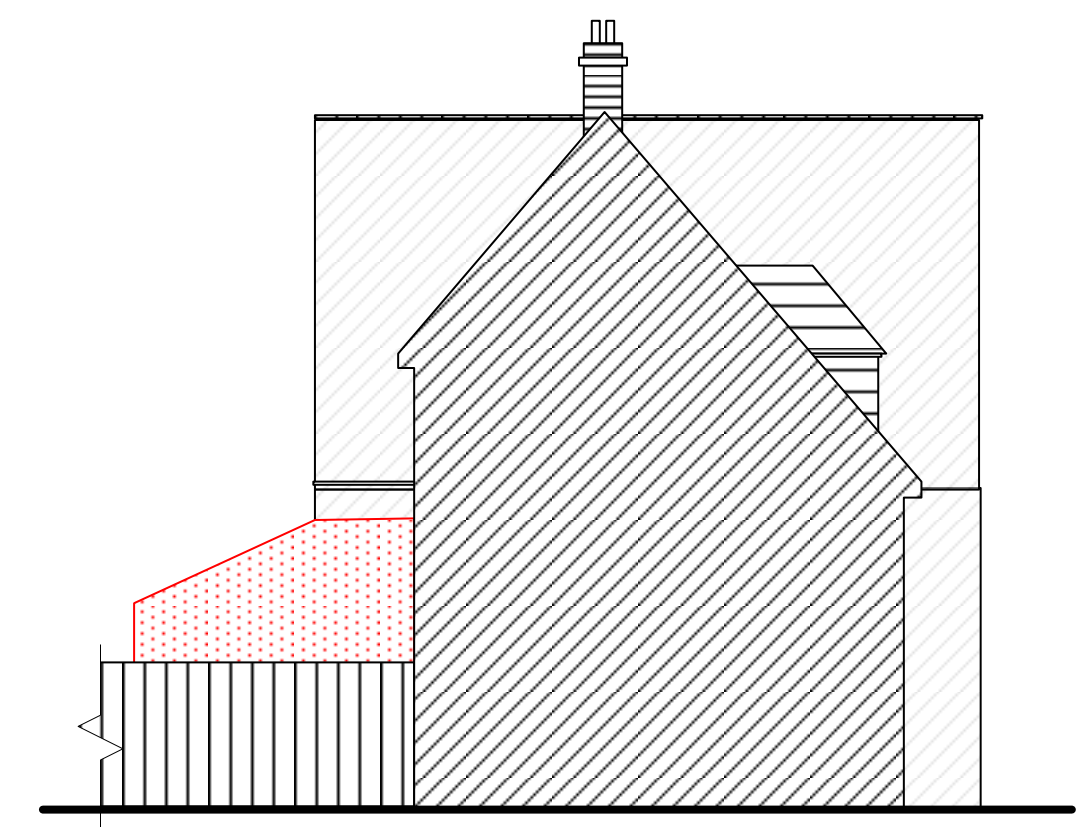

Side Elevation

 

Planning

Project **320 Well Hall Road
London SE9 6UE**

Title **Proposed Floor Plans and
Elevations**

Scale **1:50 @ A1**
Date: **March 2024**

Drawing No: **WHR/2024/3/3**

**Building Design & Services Ltd
Planning and Engineering
Consultants**