
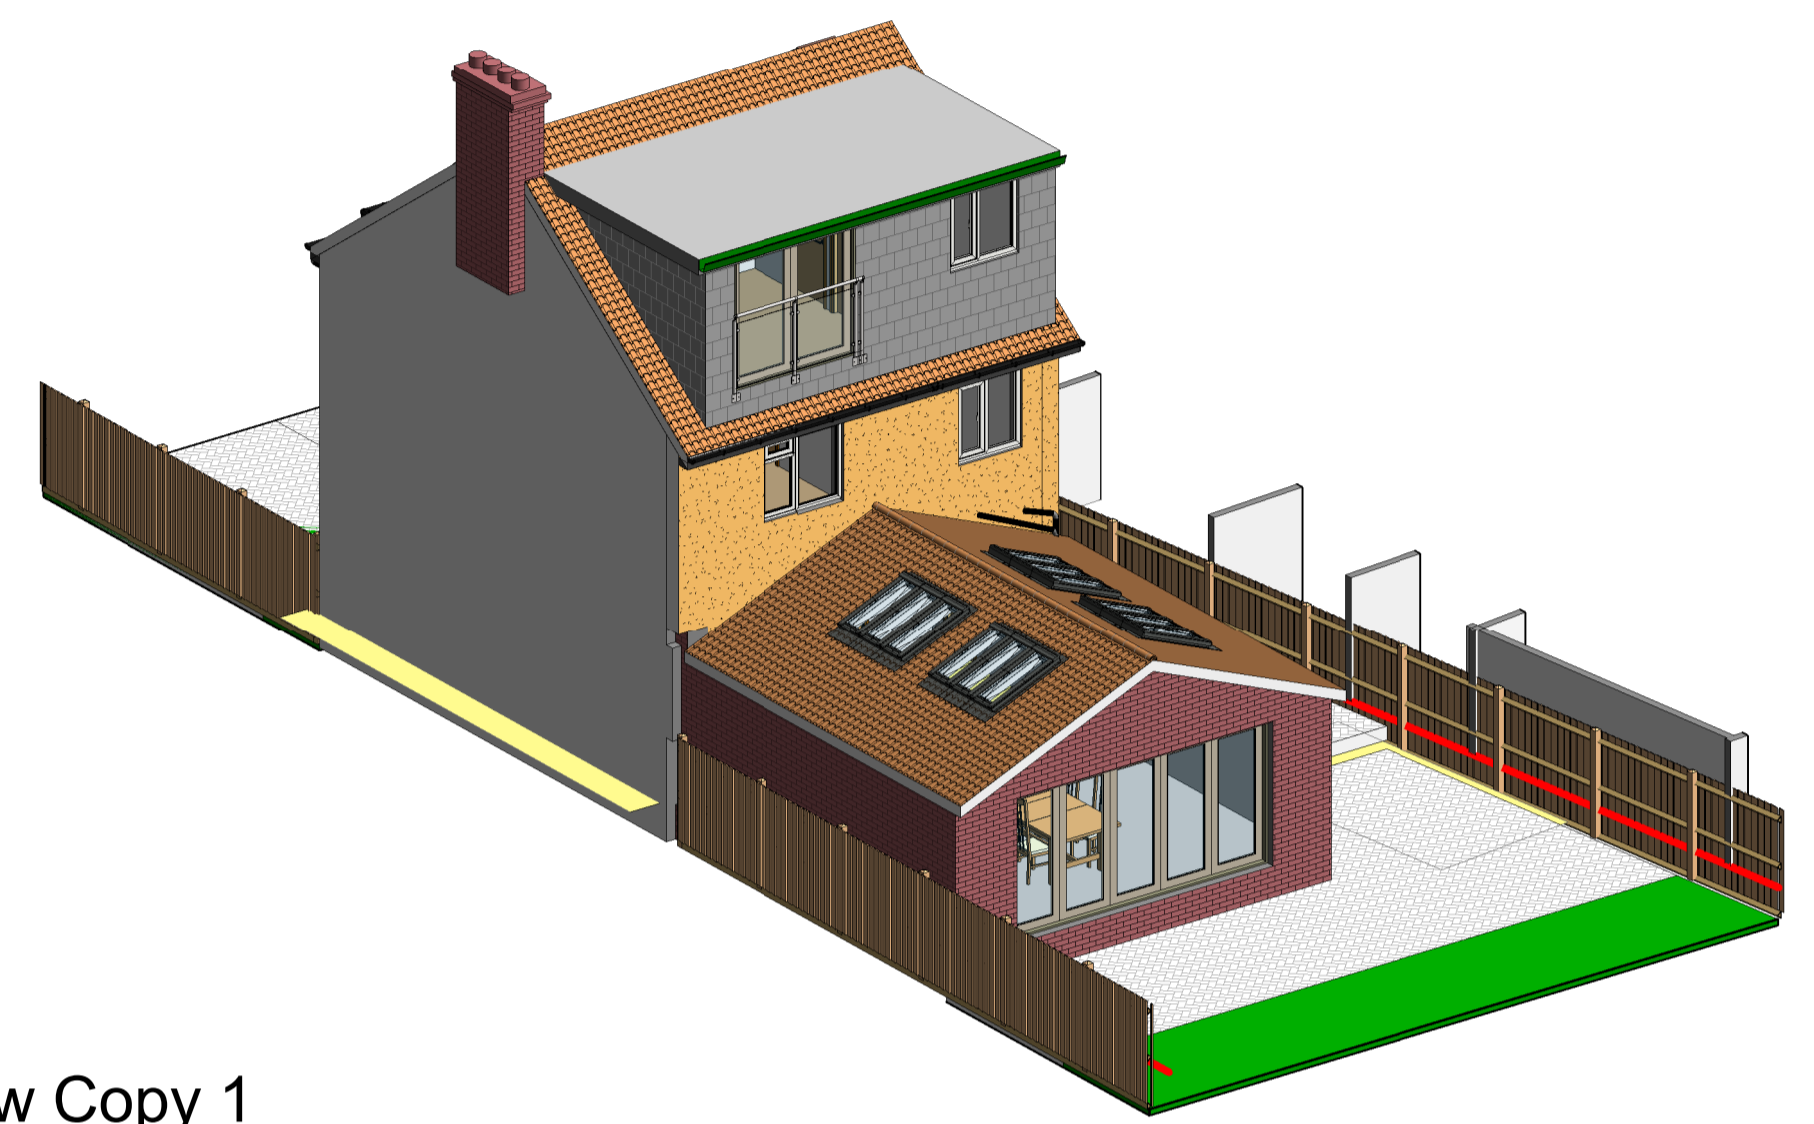
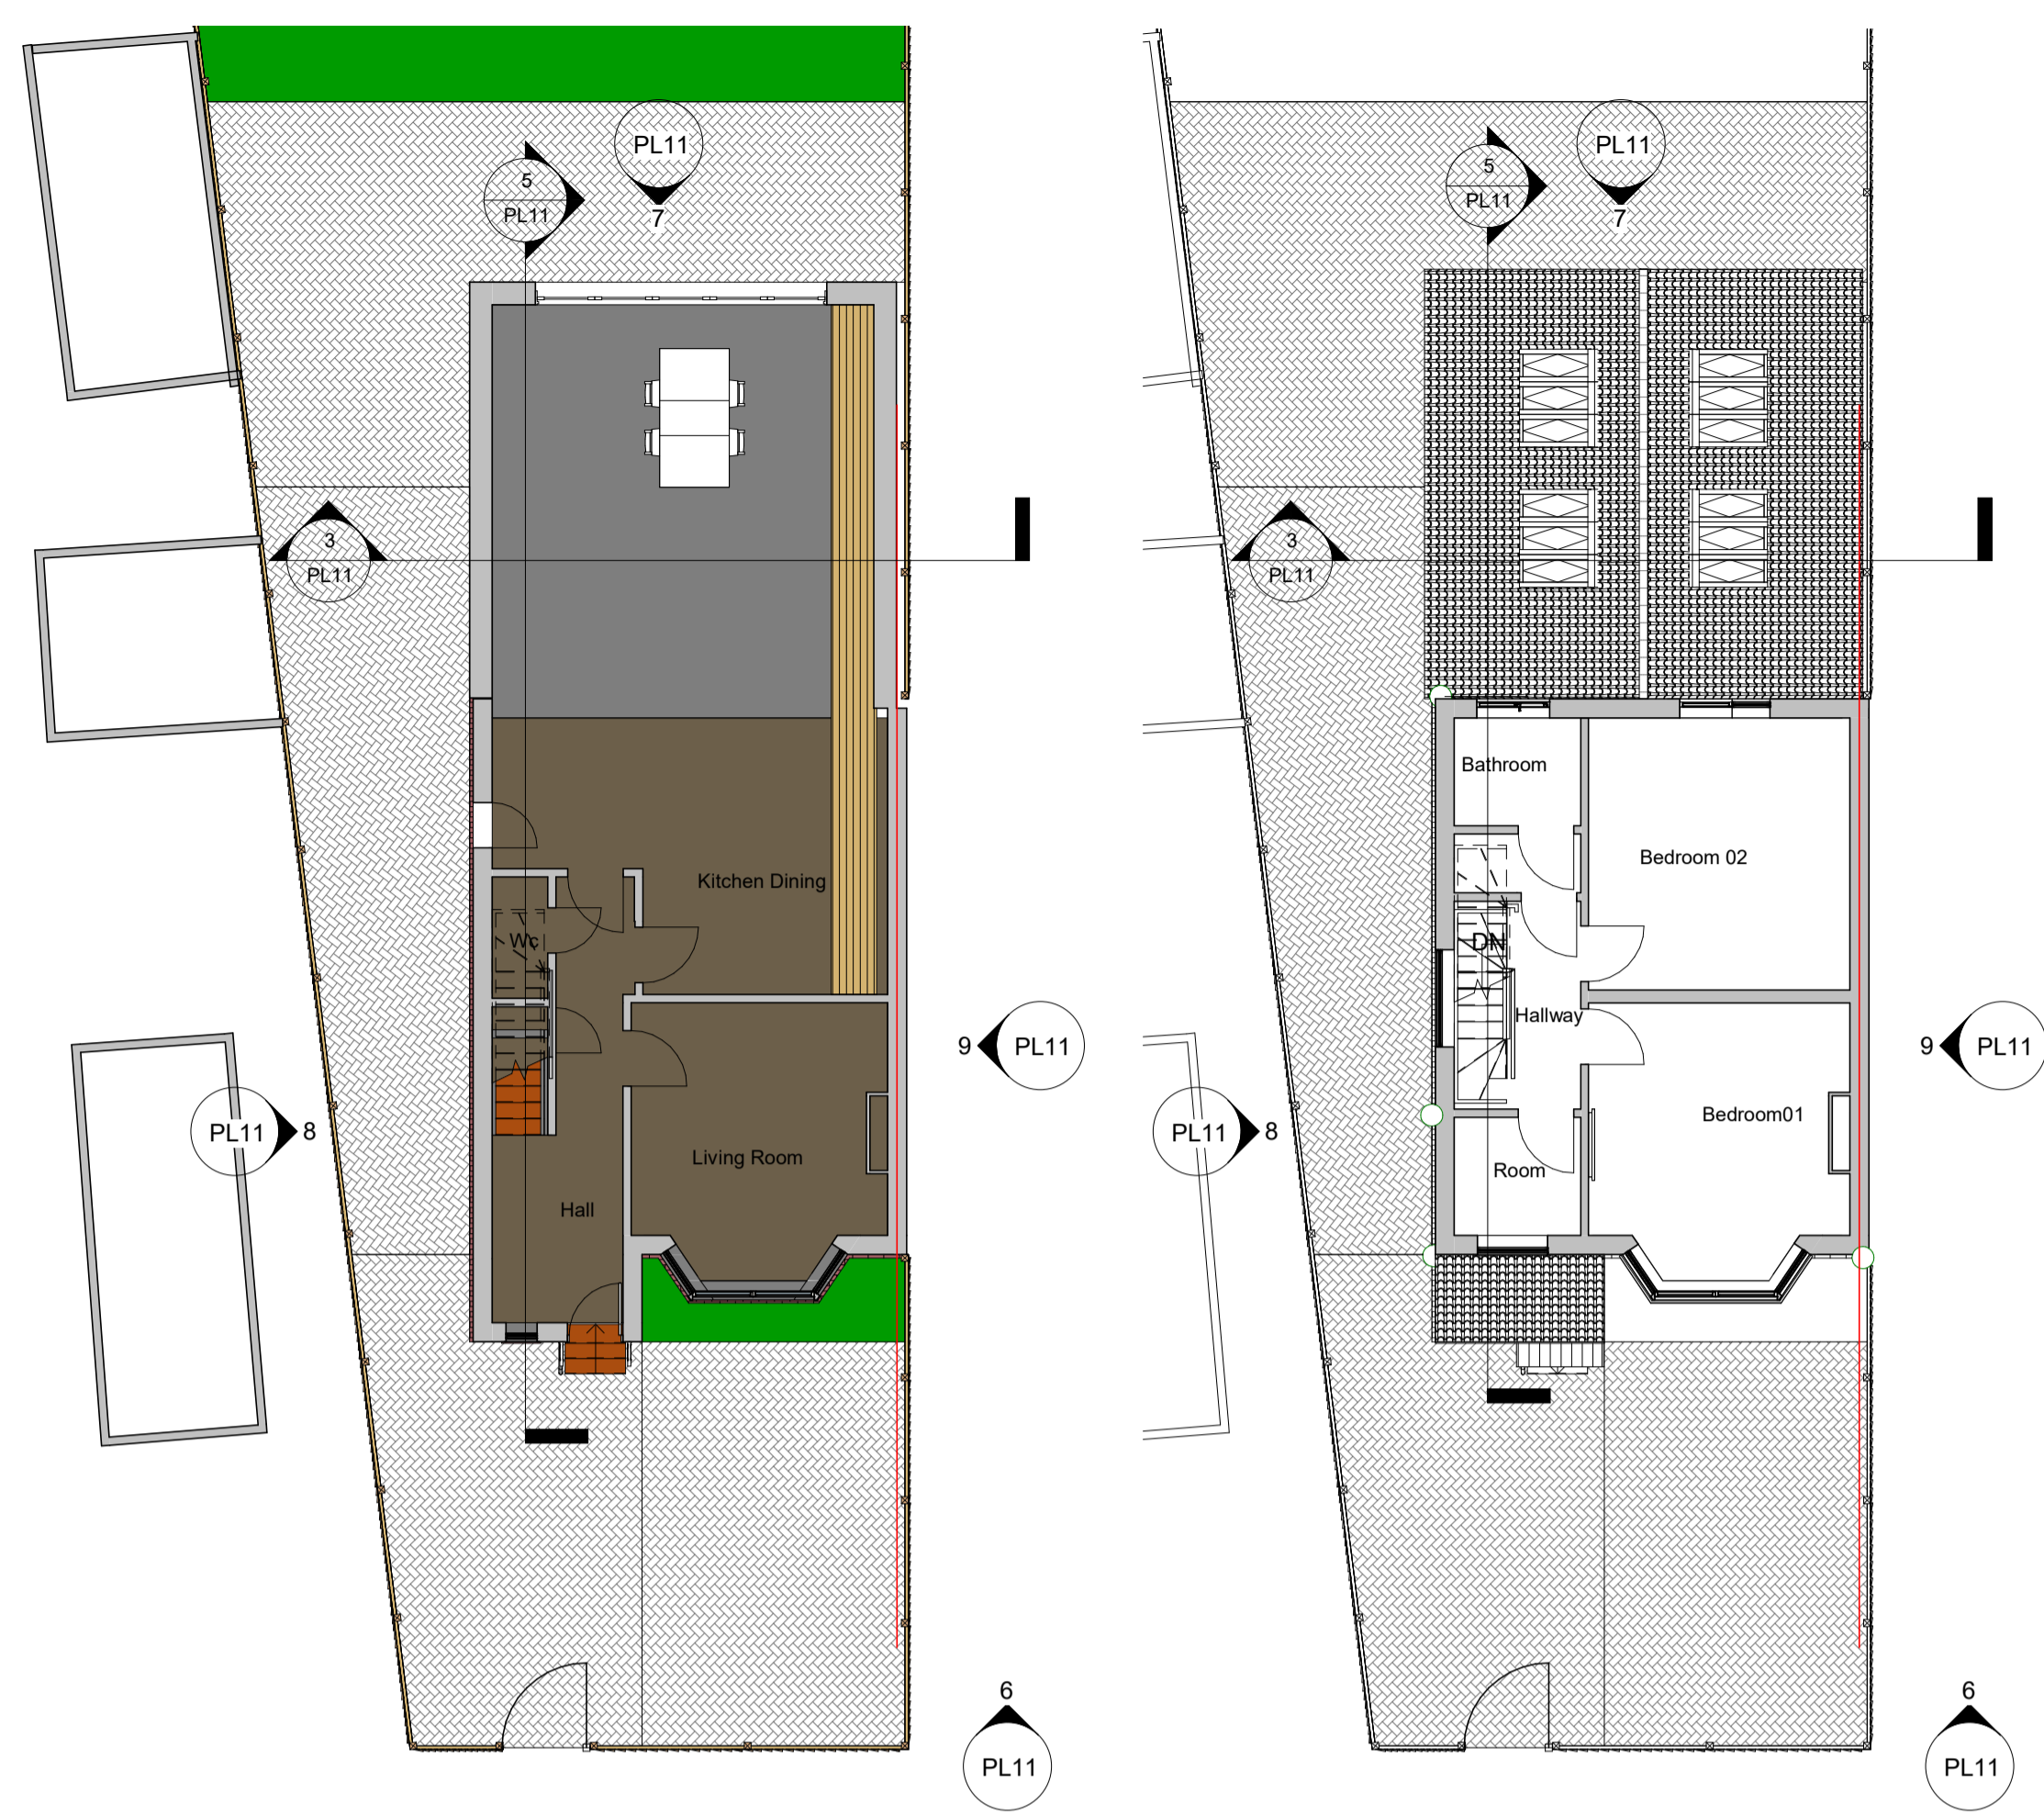


The contractor is responsible to ensure that no products are to be utilised that do not comply with relevant British and/or European Standards and/or Codes of Practice, CECH Regulations, Construction regulations, or which are known or suspected at the time of product selection and/or construction to be deleterious to health and safety or to the durability of the work or not in accordance with good building practices.

The contractor is responsible for checking dimensions, tolerances, levels and references. This drawing is to be read in conjunction with all relevant consultants or specialists drawings. Any discrepancy to be notified to CWO and rectified before proceeding with the works on site or shop drawings.

Where an item is covered by drawings to different scales, the larger scale drawing is to be worked to.



This drawing and the copyrights and patents therein are the property of CWO Design Studios and may not be used or reproduced without consent or attribution.

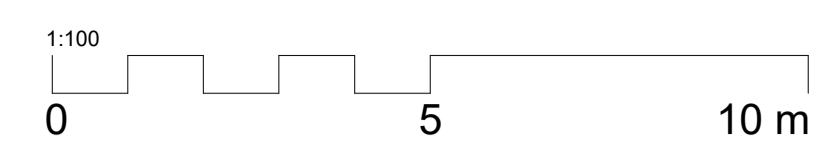

1 Proposed Ground Floor Plan
1: 100

2 Proposed First Floor Plan/ Roof Plan
1: 100



10 Proposed 3D View Copy 1

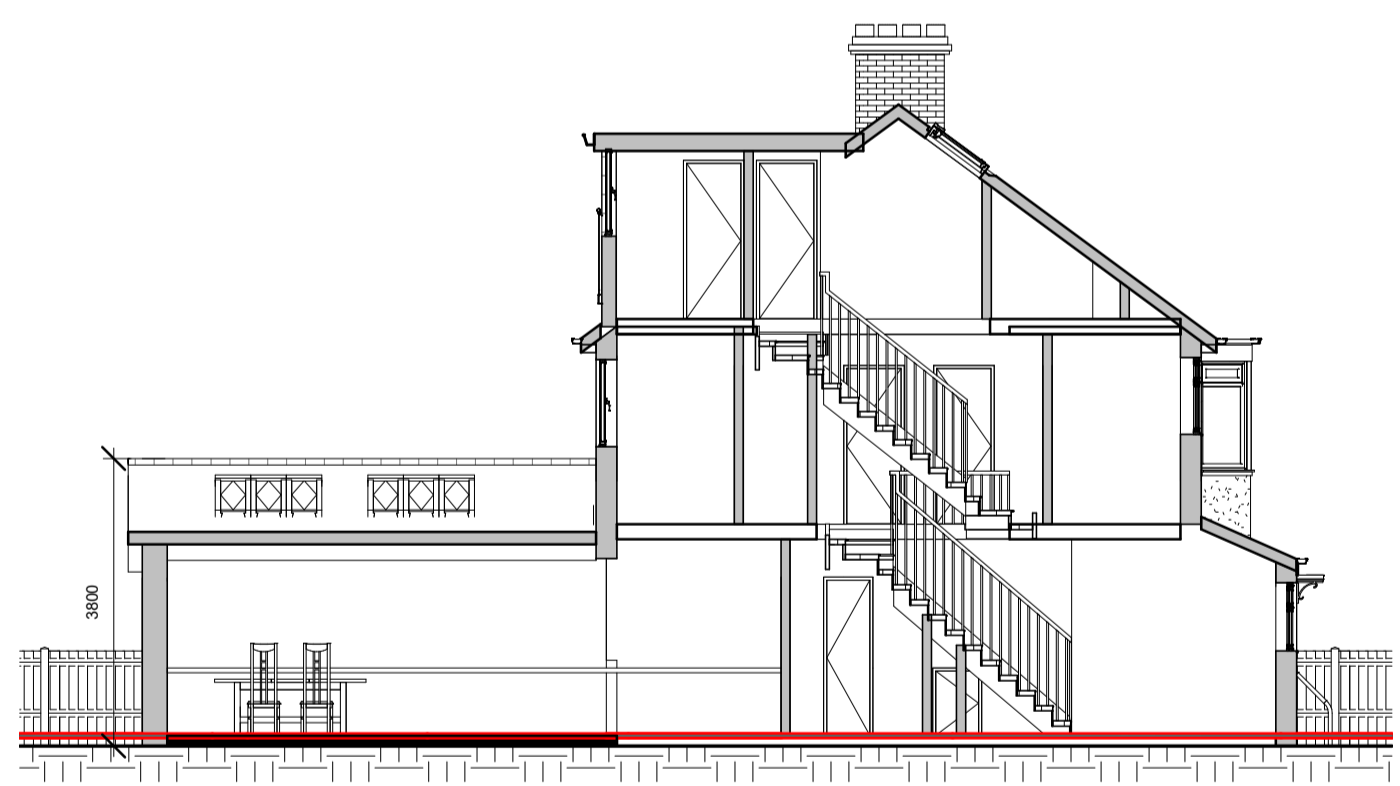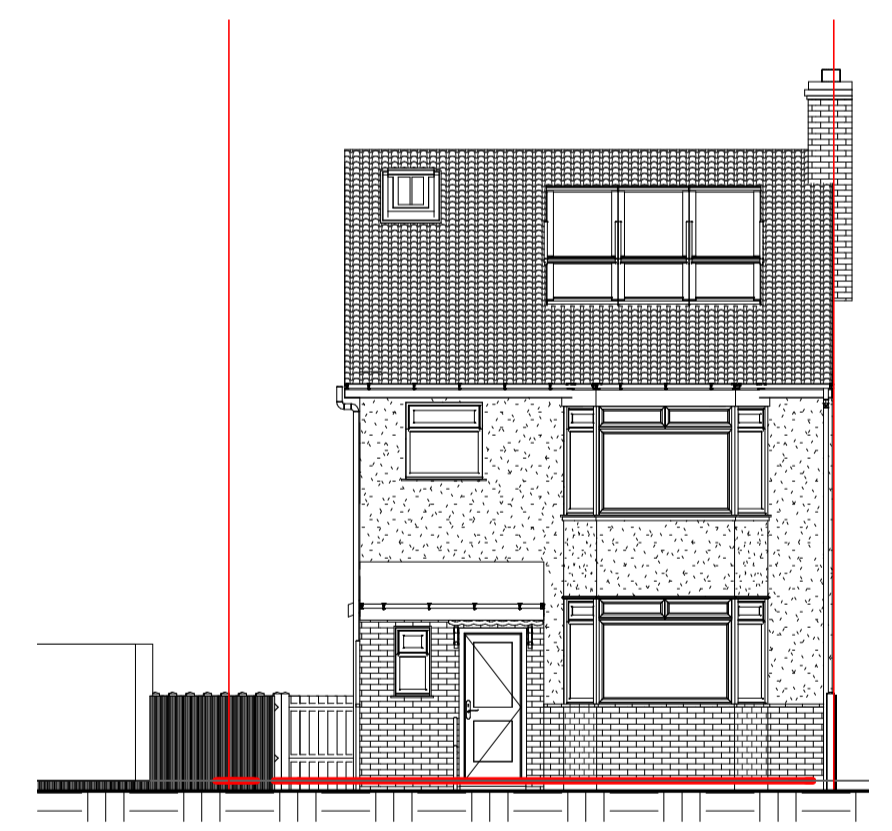

6 Proposed /Existing Front Side Elevation
1: 100

8 Proposed Left Side Elevation
1: 100


5 Section A-A
1: 100

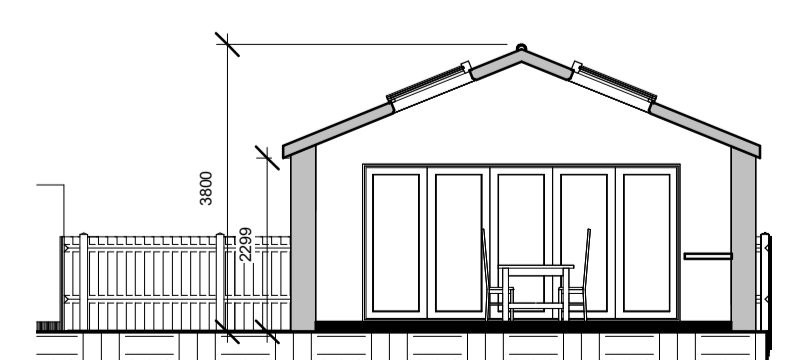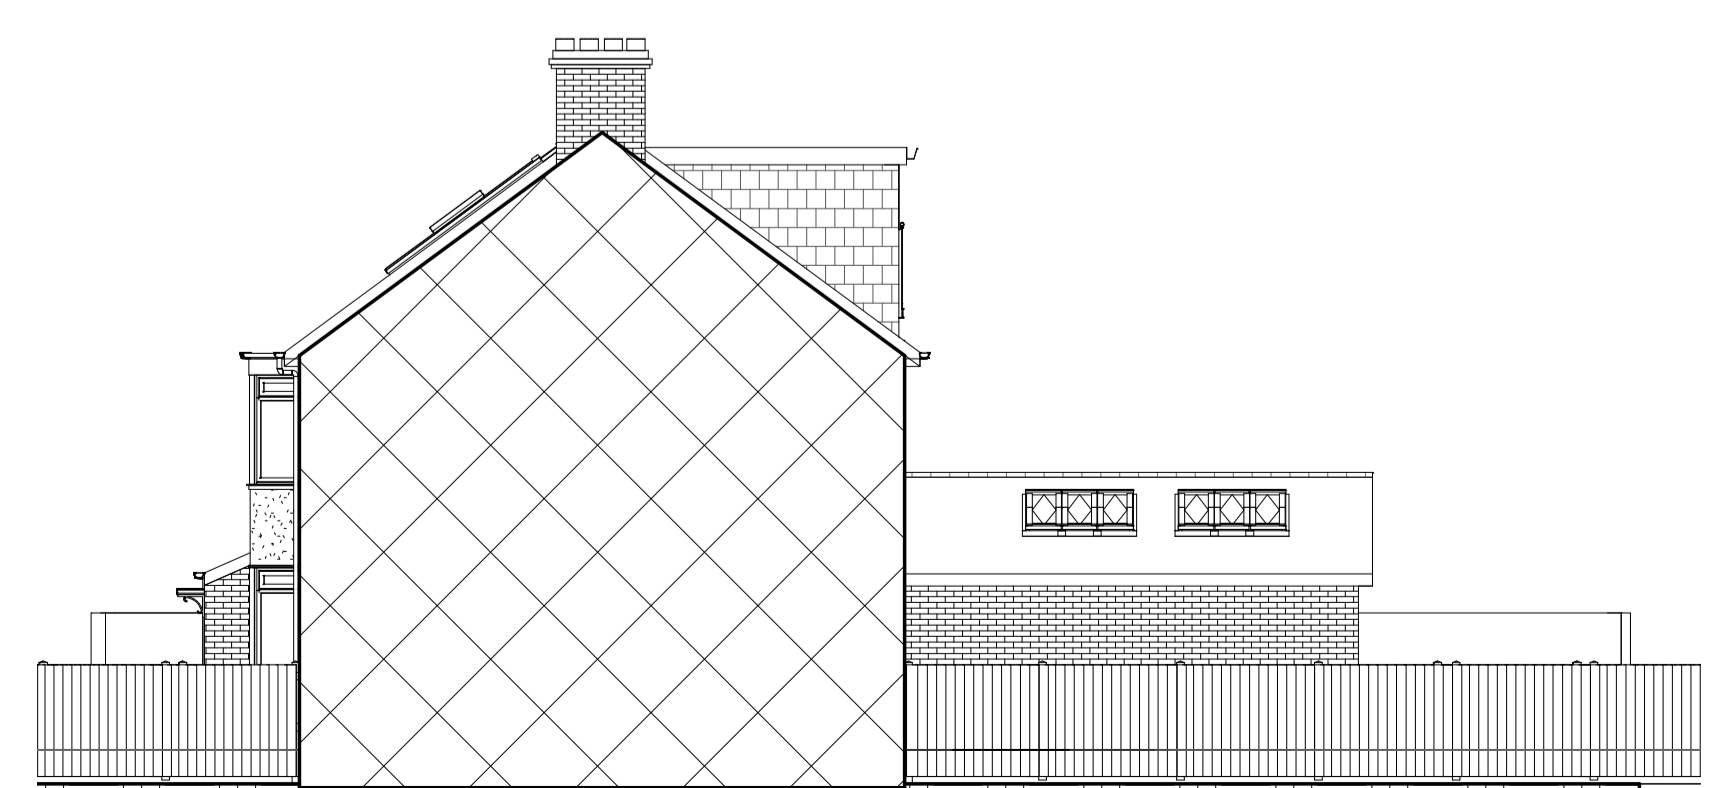

7 Proposed Back Side Elevation
1: 100

9 Proposed Right Side Elevation
1: 100

3 Section 6
1: 100

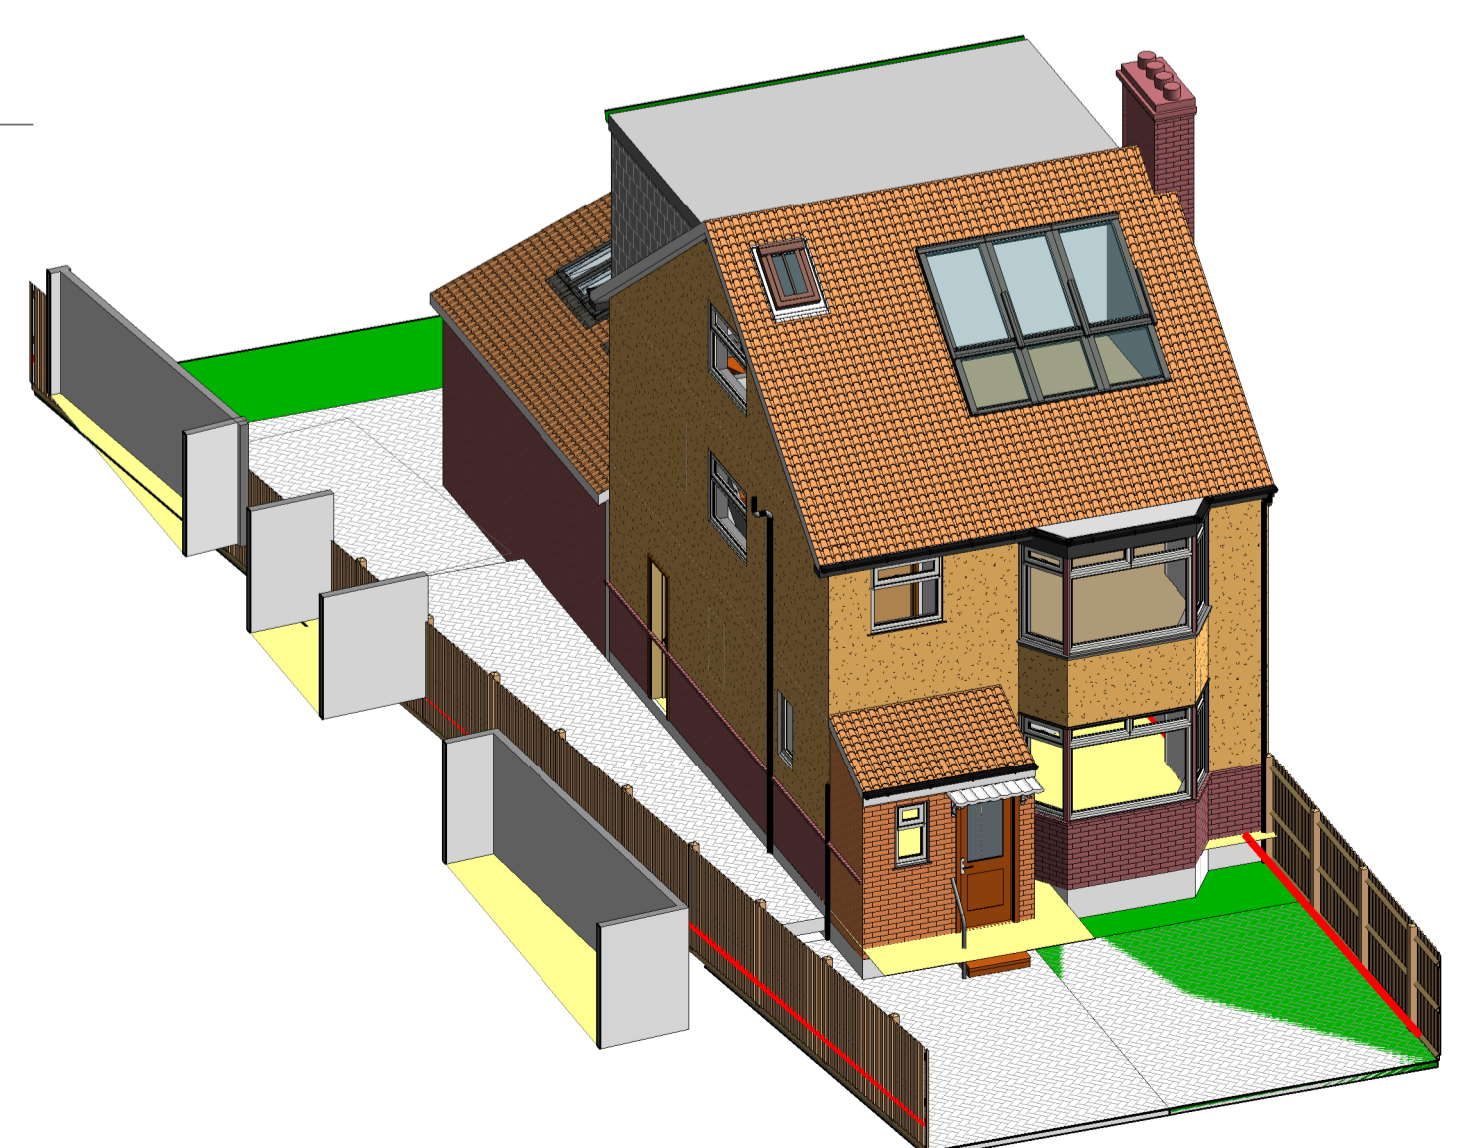

11 Proposed 3D View front

Rev	Description	D	C	Date
<p>253 HOLBURNE ROAD BLACKHEATH LONDON SE3 8HF</p> <p>email: info@cwo-designstudios.com www.cwo-designstudios.com</p>				
CLIENT Stuart & Sherelle Lauder				
ADDRESS 1 Merriman Road London SE3 8RX				
PROJECT Proposed Single storey Rear Extension				
TITLE PROPOSED PLANS & ELEVATIONS				
PURPOSE OF ISSUE Planning				
SCALE 1: 100	D CWO	C 10/05/2022	DATE 10/05/2022	
JOB NO 20220525	DRAWING No PL11		REVISION	