

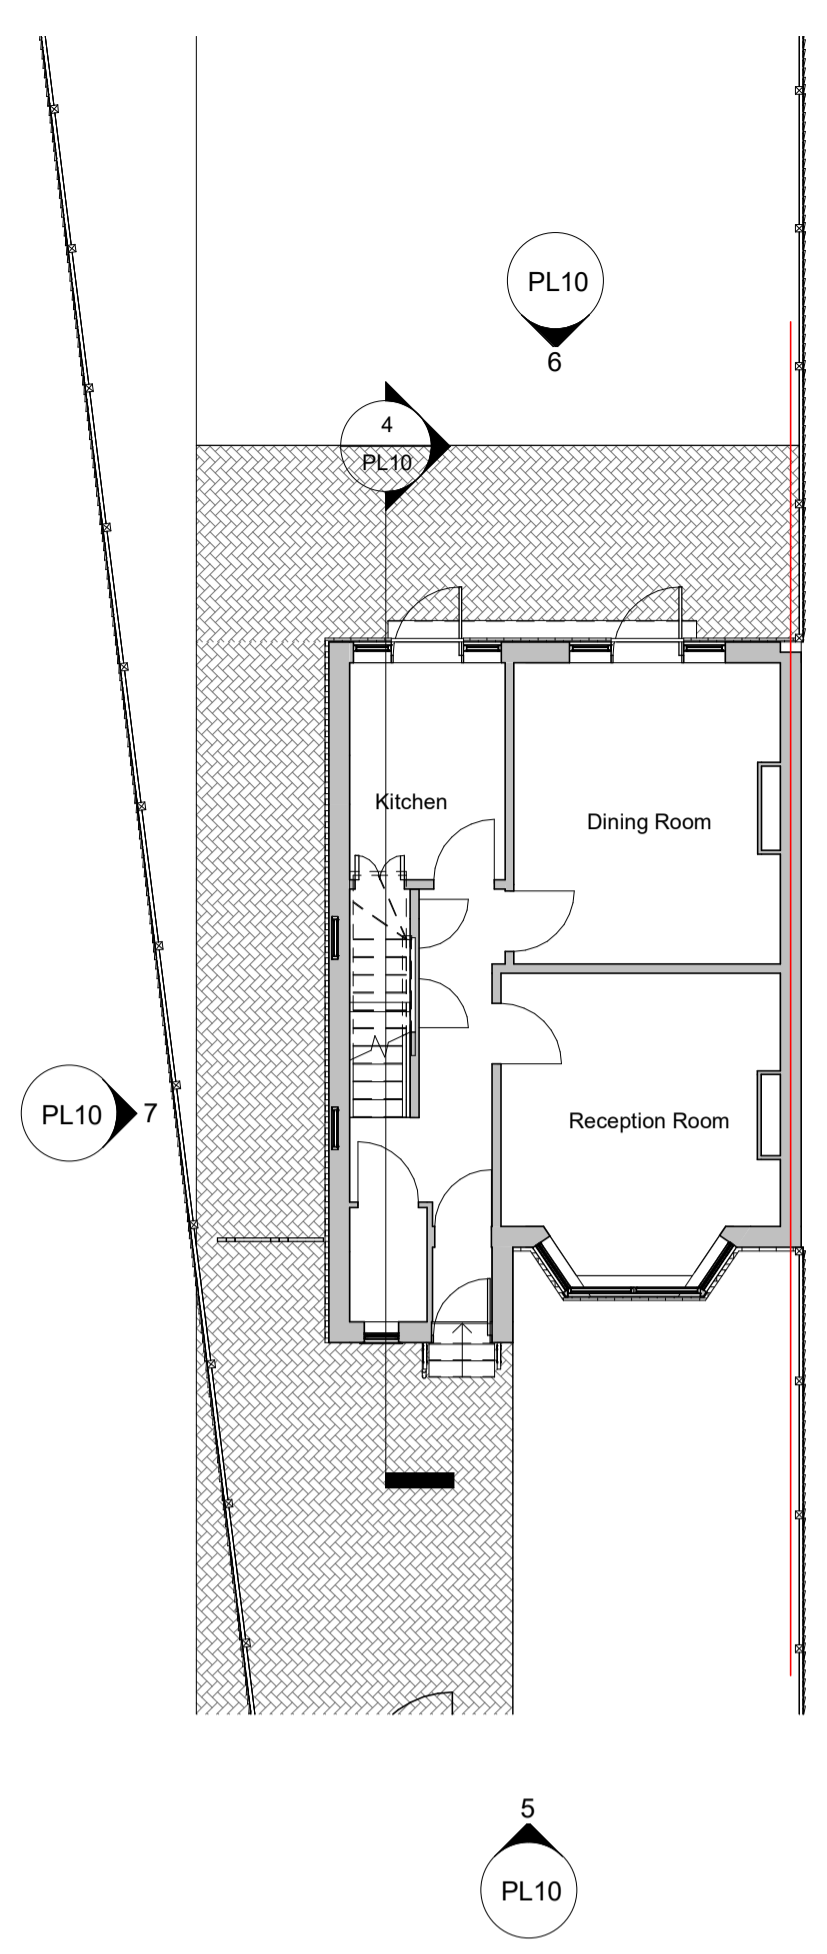


The contractor is responsible to ensure that no products are to be utilised that do not comply with relevant British and/or European Standards and/or Codes of Practice, CECH Regulations, Construction regulations, or which are known or suspected at the time of product selection and/or construction to be deleterious to health and safety or to the durability of the work or not in accordance with good building practices.
The contractor is responsible for checking dimensions, tolerances, levels and references. This drawing is to be read in conjunction with all relevant consultants or specialists drawings. Any discrepancy to be notified to CWO and rectified before proceeding with the works on site or shop drawings.
Where an item is covered by drawings to different scales, the larger scale drawing is to be worked to.


This drawing and the copyrights and patents therein are the property of CWO Design Studios and may not be used or reproduced without consent or attribution.

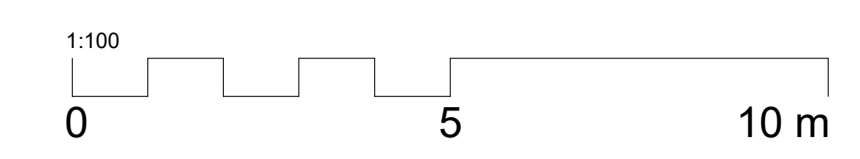

1 Existing Ground Floor Plan
1 : 100

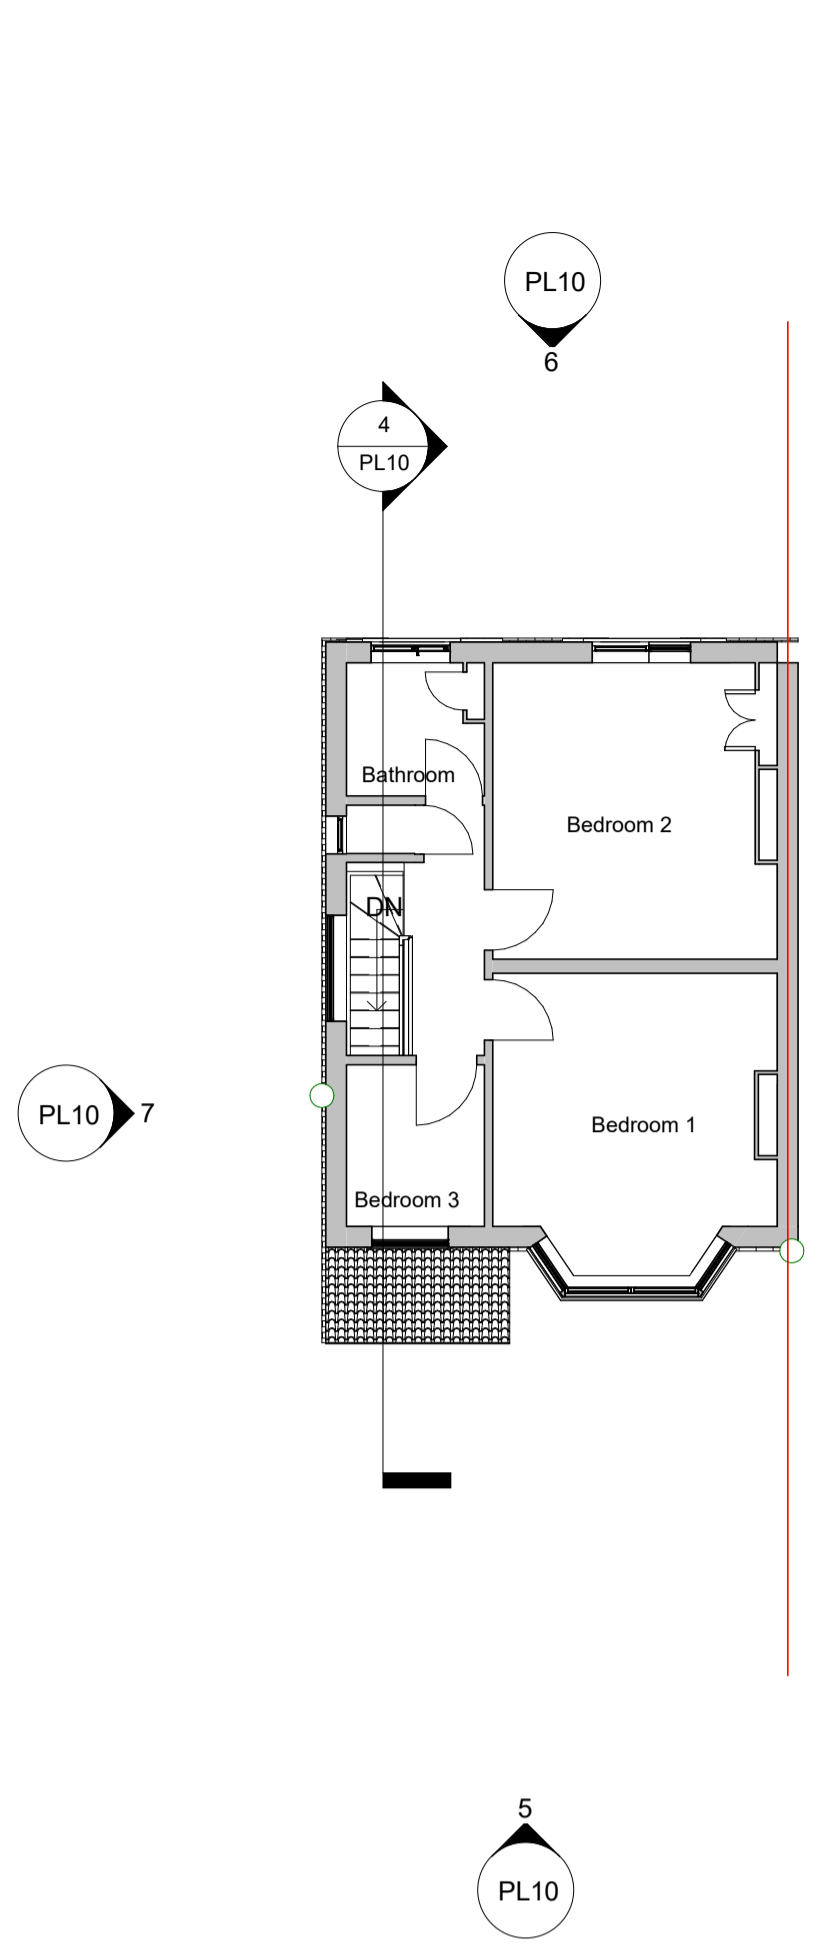


2 Existing First Floor Plan
1 : 100

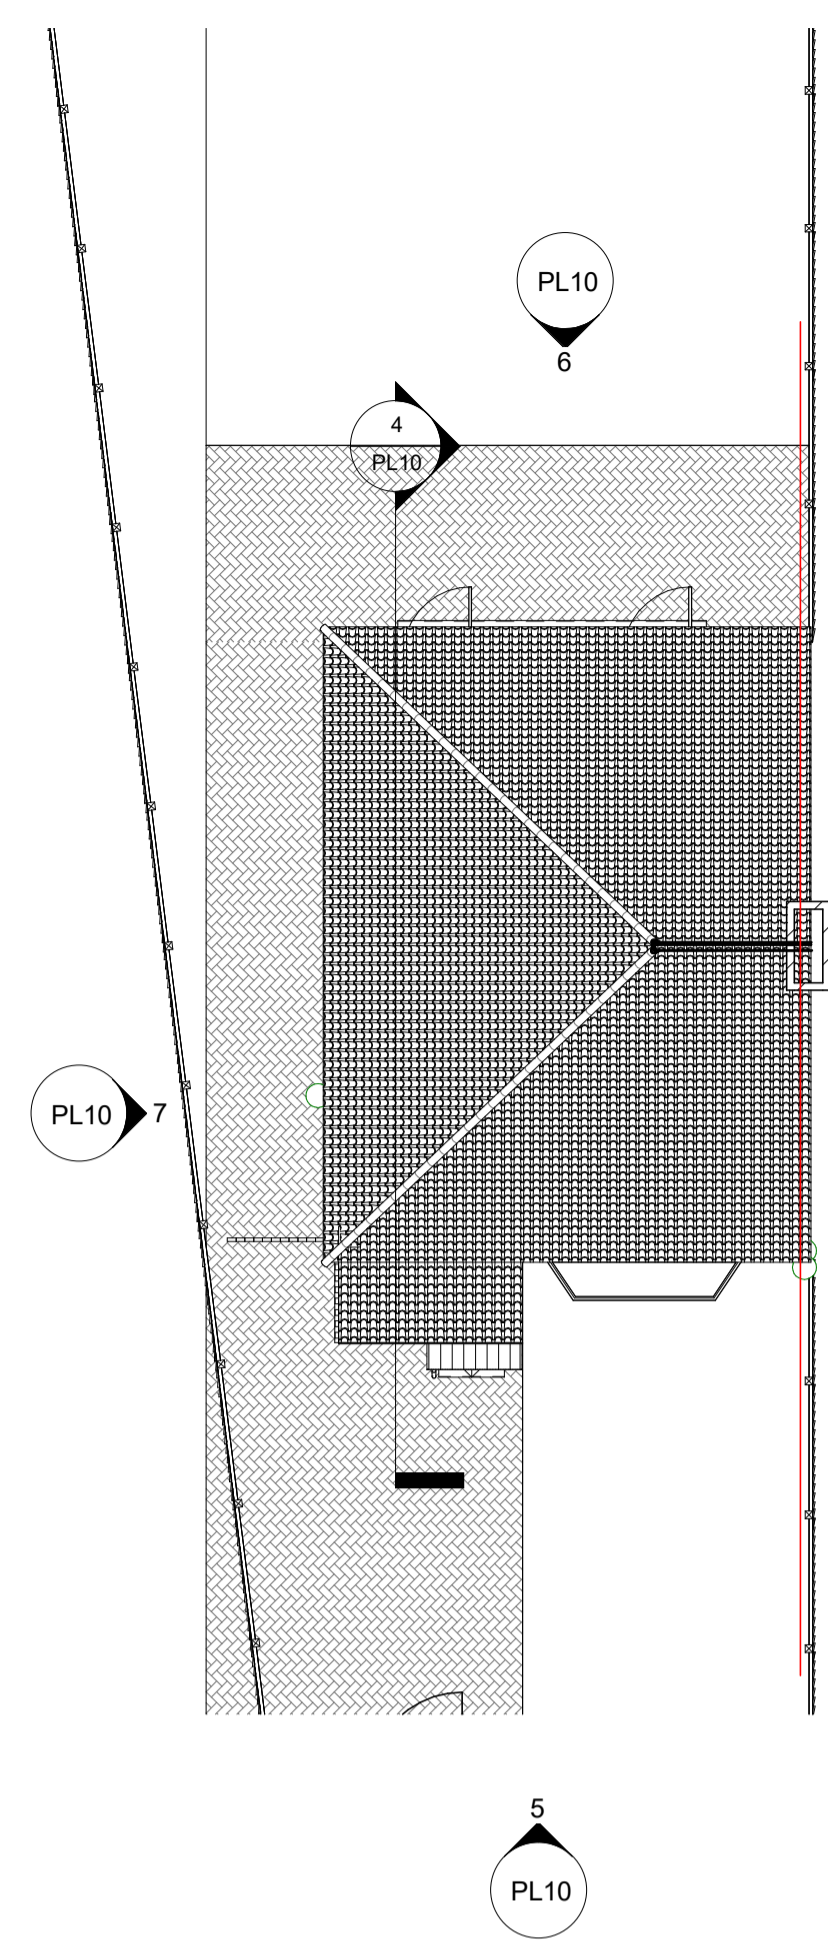

3 Existing Roof Plan
1 : 100




4 Existing Section A-A
1 : 100

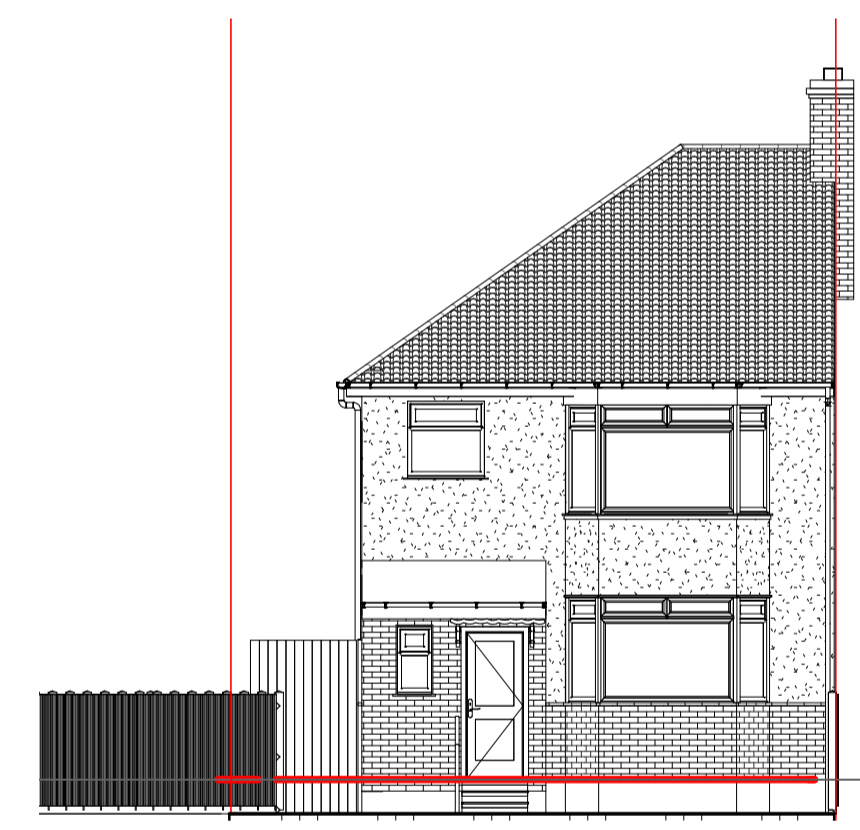


5 Existing Front Side Elevation
1 : 100



7 Existing Left Side Elevation
1 : 100

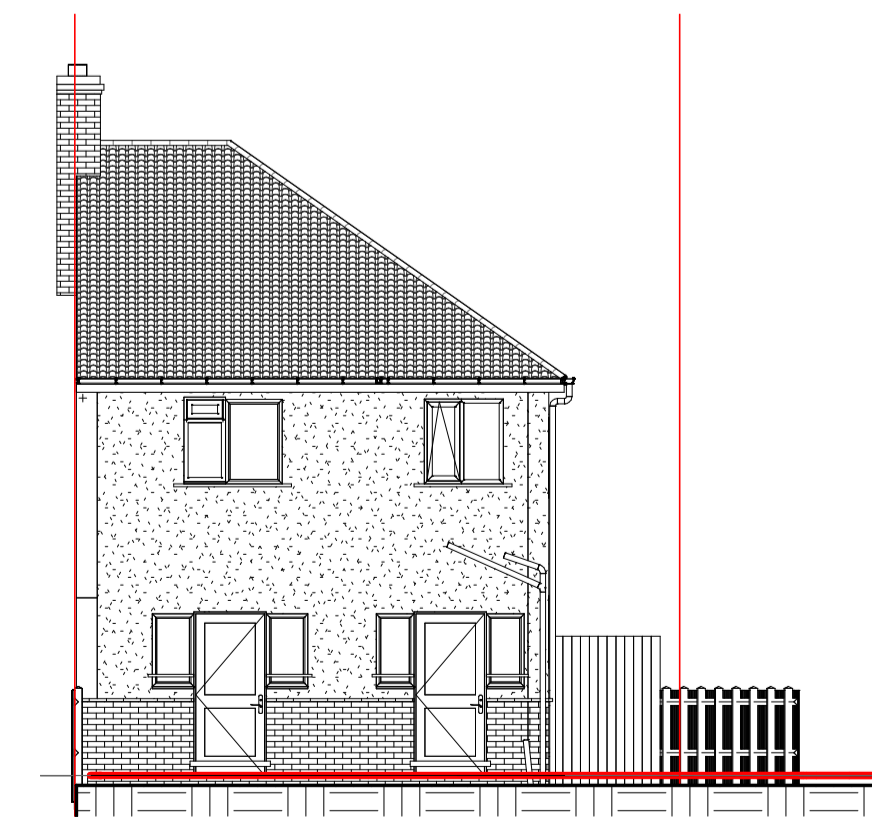

6 Existing Back Side Elevation
1 : 100

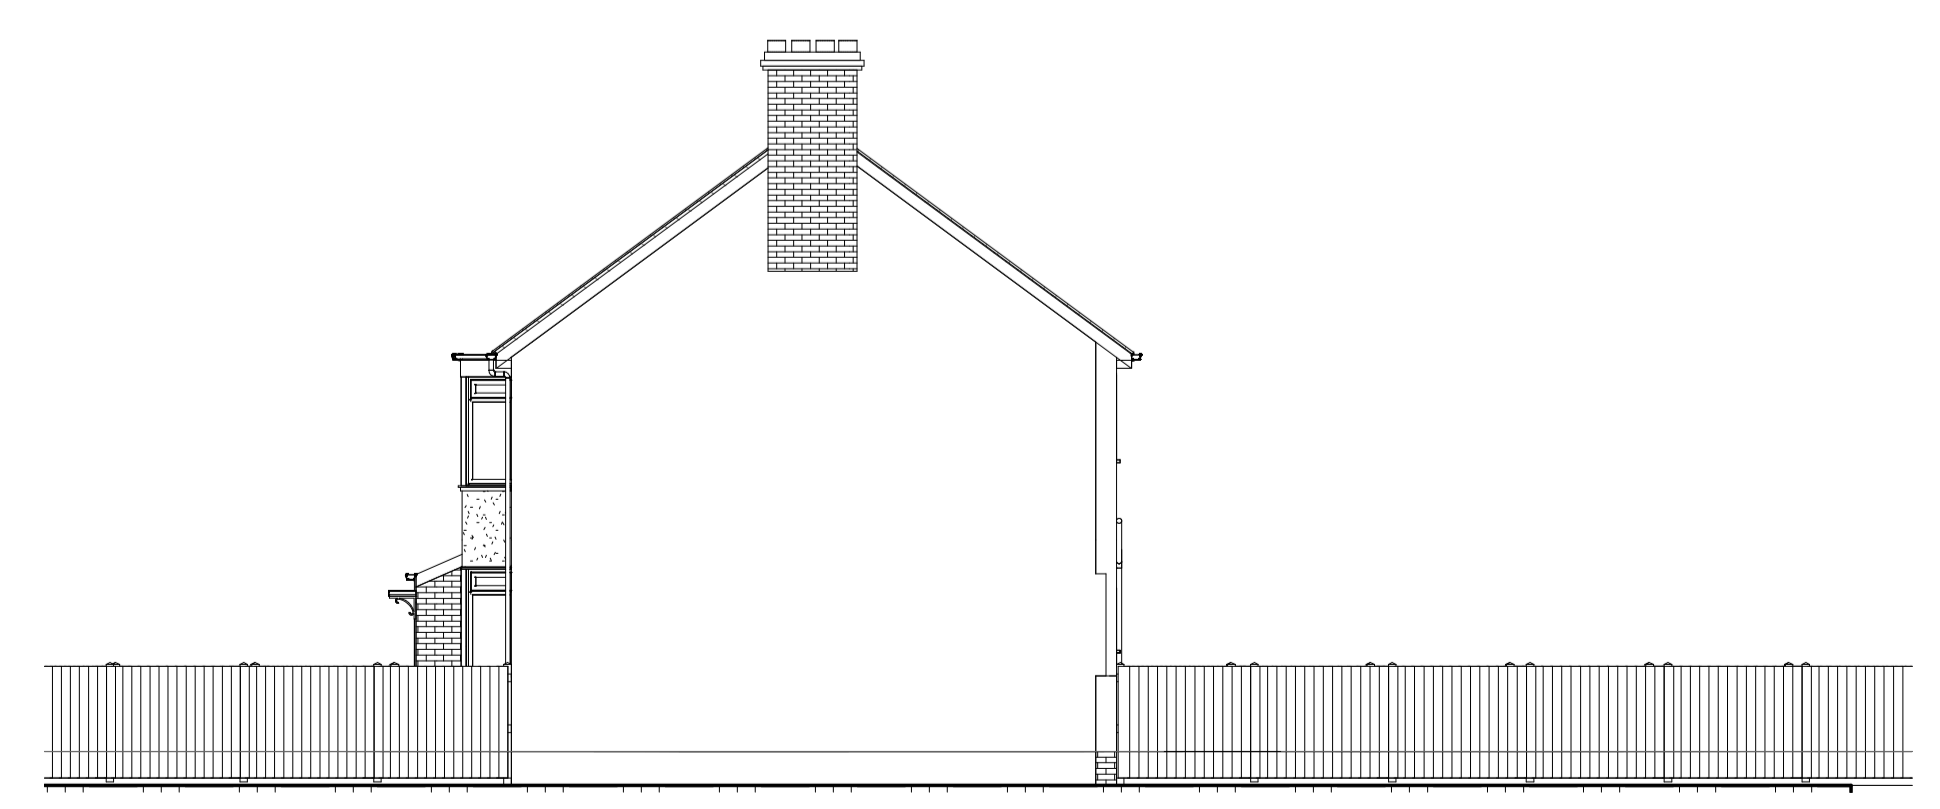

8 Existing Right Side Elevation
1 : 100

Rev	Description	D	C	Date
<p>CWO DESIGN STUDIOS 253 HOLBURNE ROAD BLACKHEATH LONDON, SE3 8HF</p> <p>email: info@cwo-designstudios.com www.cwo-designstudios.com</p>				
CLIENT Stuart & Sherelle Lauder				
ADDRESS 1 Merriman Road London SE3 8RX				
PROJECT Proposed Single storey Rear Extension				
TITLE EXISTING PLANS & ELEVATIONS				
PURPOSE OF ISSUE Planning				
SCALE 1 : 100	D CWO	C	DATE 10/05/2022	
JOB NO 20220525	DRAWING No PL10	REVISION		