




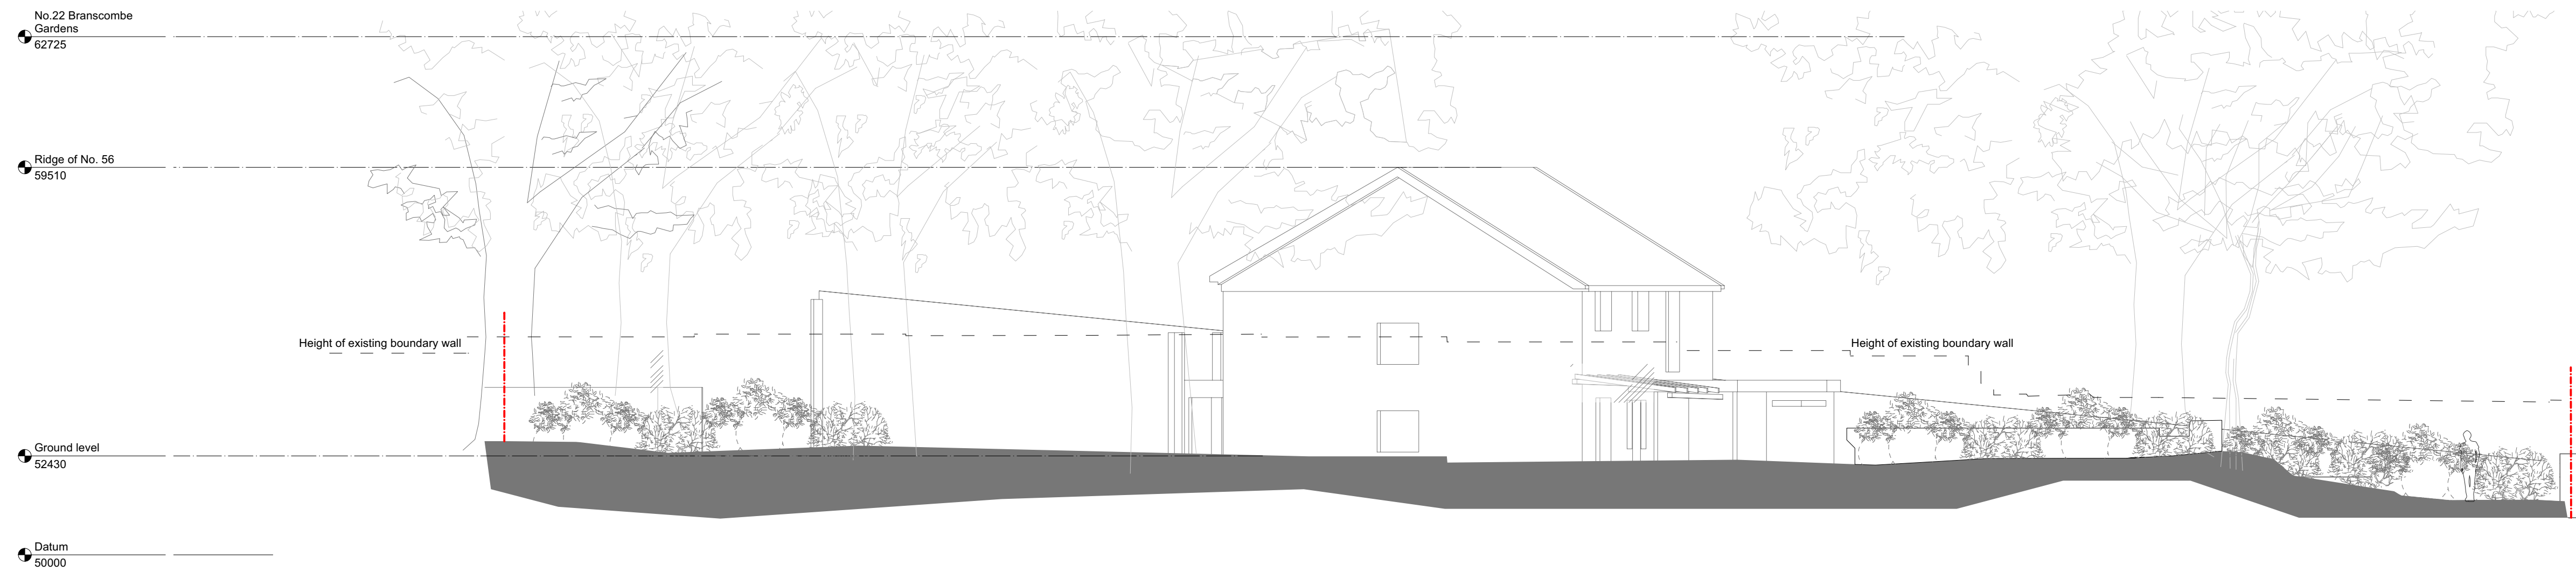


1 Key Plan  
Scale: 1:500

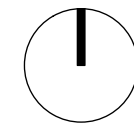

2 South East Elevation (in boundary)  
Scale: 1:100

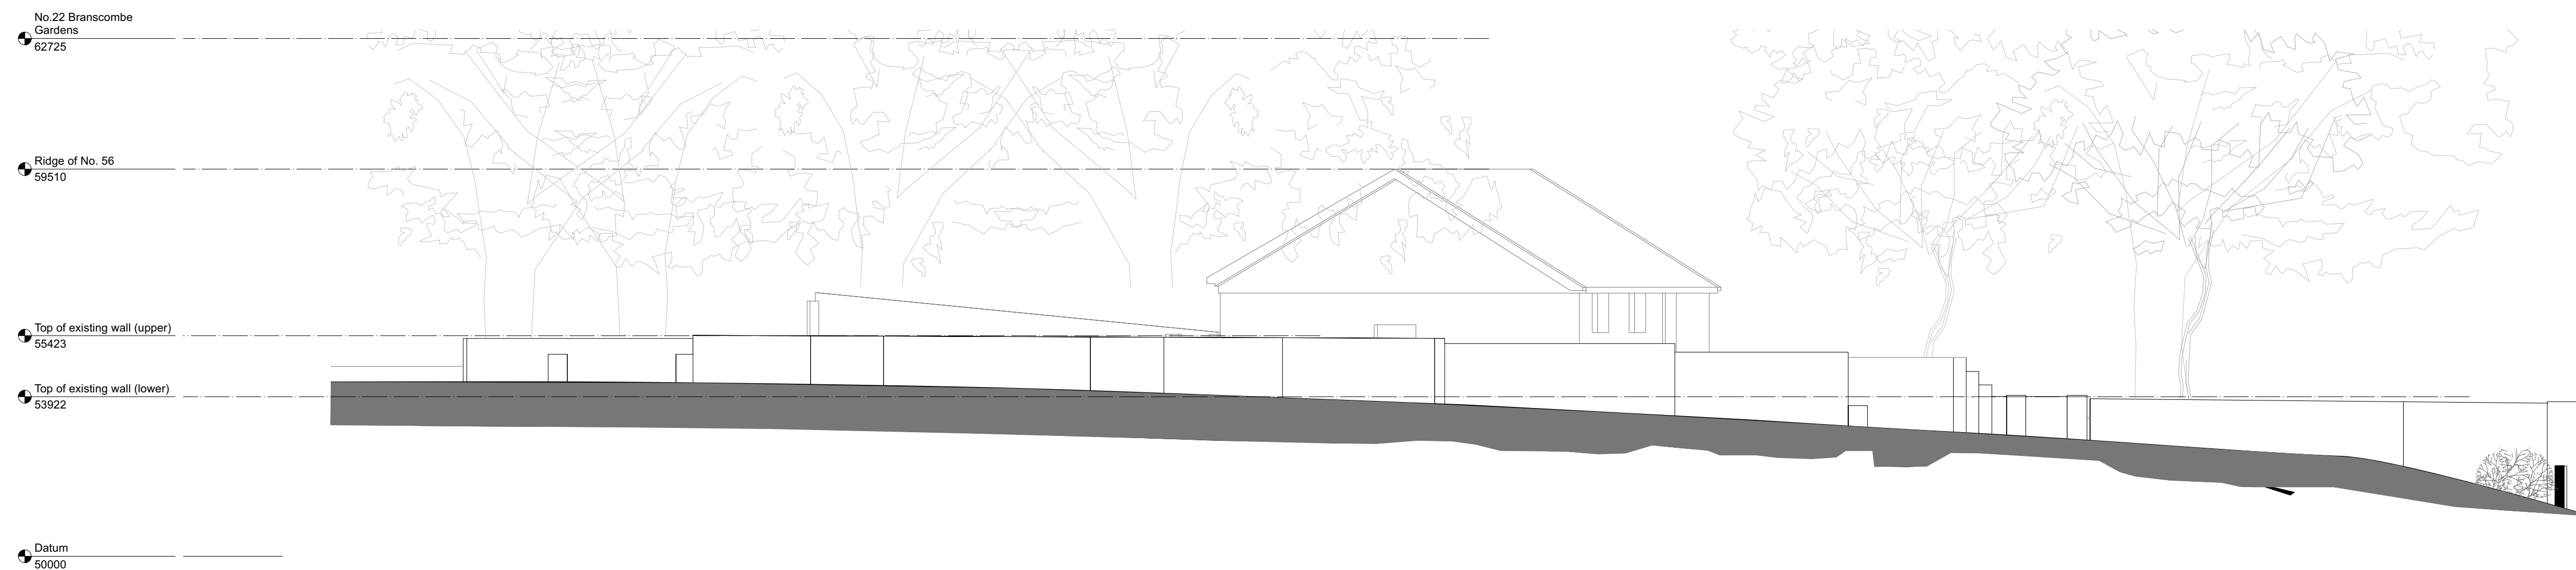

3 South East Elevation from Boundary  
Scale: 1:100

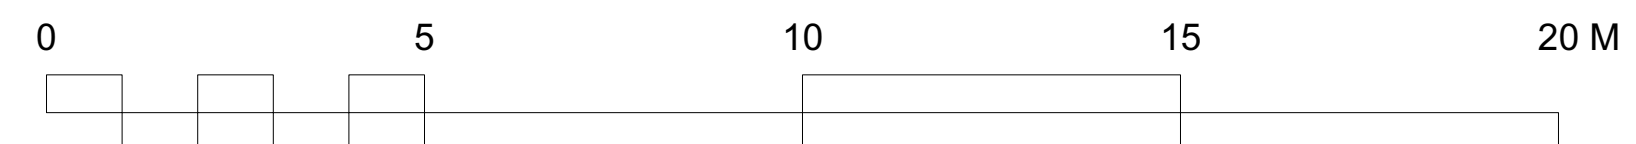

PROJECT  
56a Church Hill  
CLIENT  
Gradica Building Contractors  
DRAWING TITLE  
Existing Elevations

Drawing Number  
22002-030

Scale 1:100 @A1 Date Created 21.06.22

Revision P1 Revision Date xx.06.22

Drawn By KC Checked By DF

Do not scale from drawing, all dimensions to be checked on site. Report omissions and discrepancies to the architect immediately