


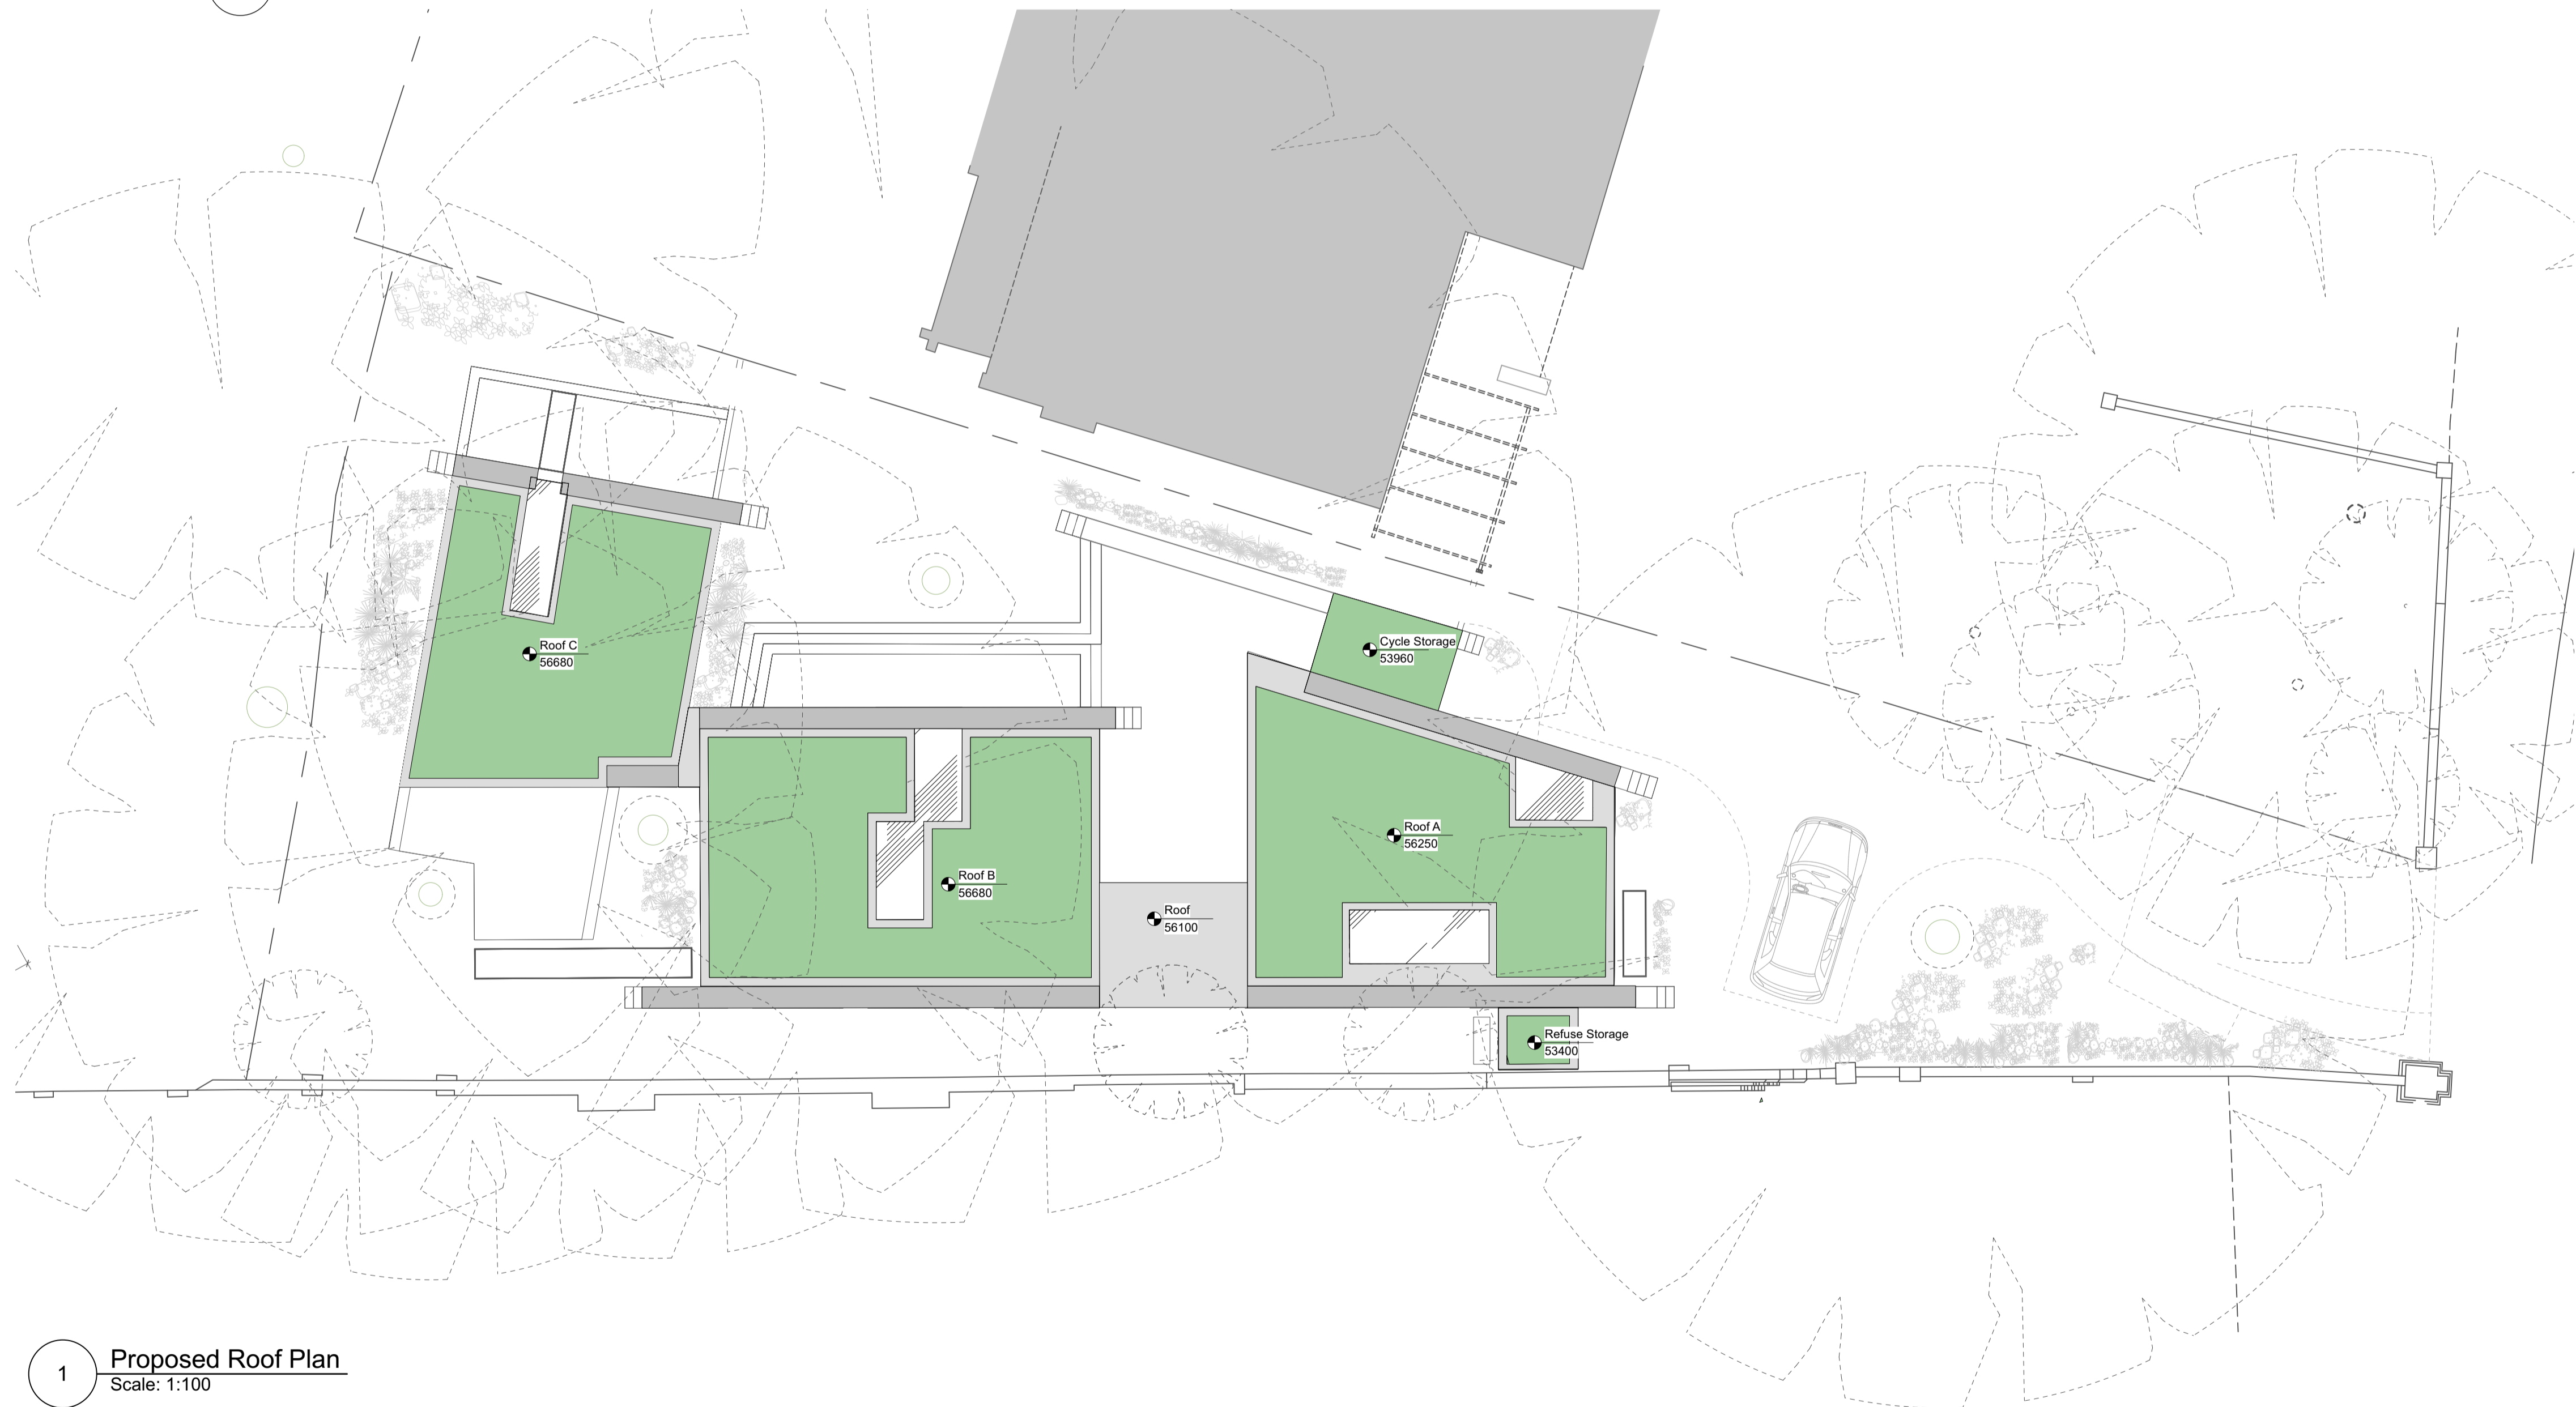


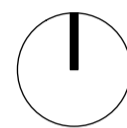

Key Plan
Scale: 1:500

 

1 Proposed Roof Plan
Scale: 1:100

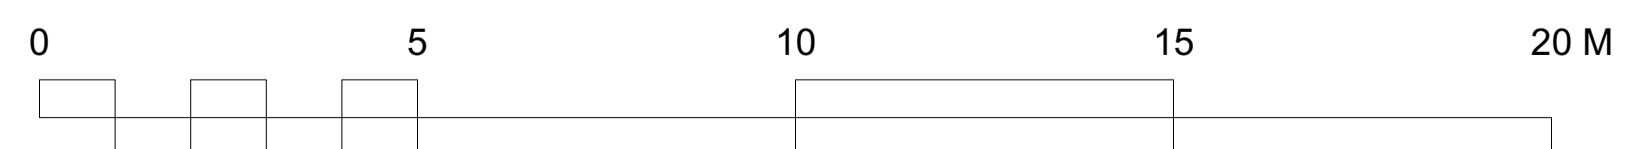

PROJECT
56a Church Hill
CLIENT
Gradica Building Contractors
DRAWING TITLE
Proposed Roof Plan

Drawing Number
22002-101

Scale
1:100 @A1

Date Created
21.06.22

Revision
P1

Revision Date
xx.06.22

Drawn By
KC

Checked By
DF

Do not scale from drawing, all dimensions to be checked on site. Report omissions and discrepancies to the architect immediately