



1 Key Plan
Scale: 1:500

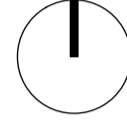

No 22 Branscombe Gardens
62725
Church Hill Ridge
62495

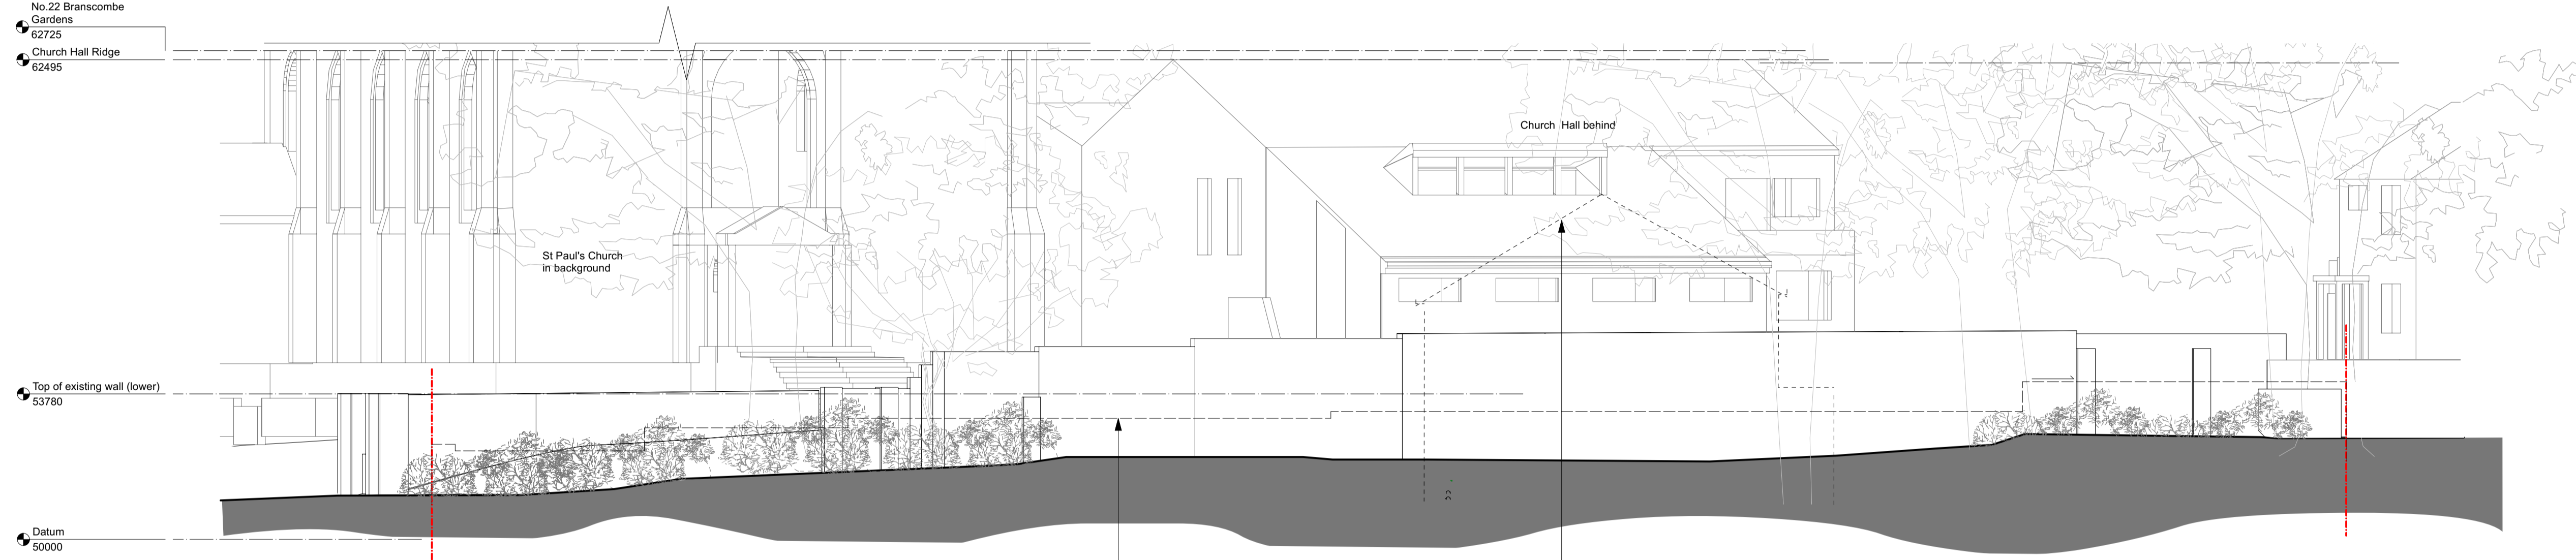


2 North West Elevation (in boundary)
Scale: 1:100

Dashed line indicates fence height

Dashed line indicates no.56


No 22 Branscombe Gardens
62725
Church Hill Ridge
62495

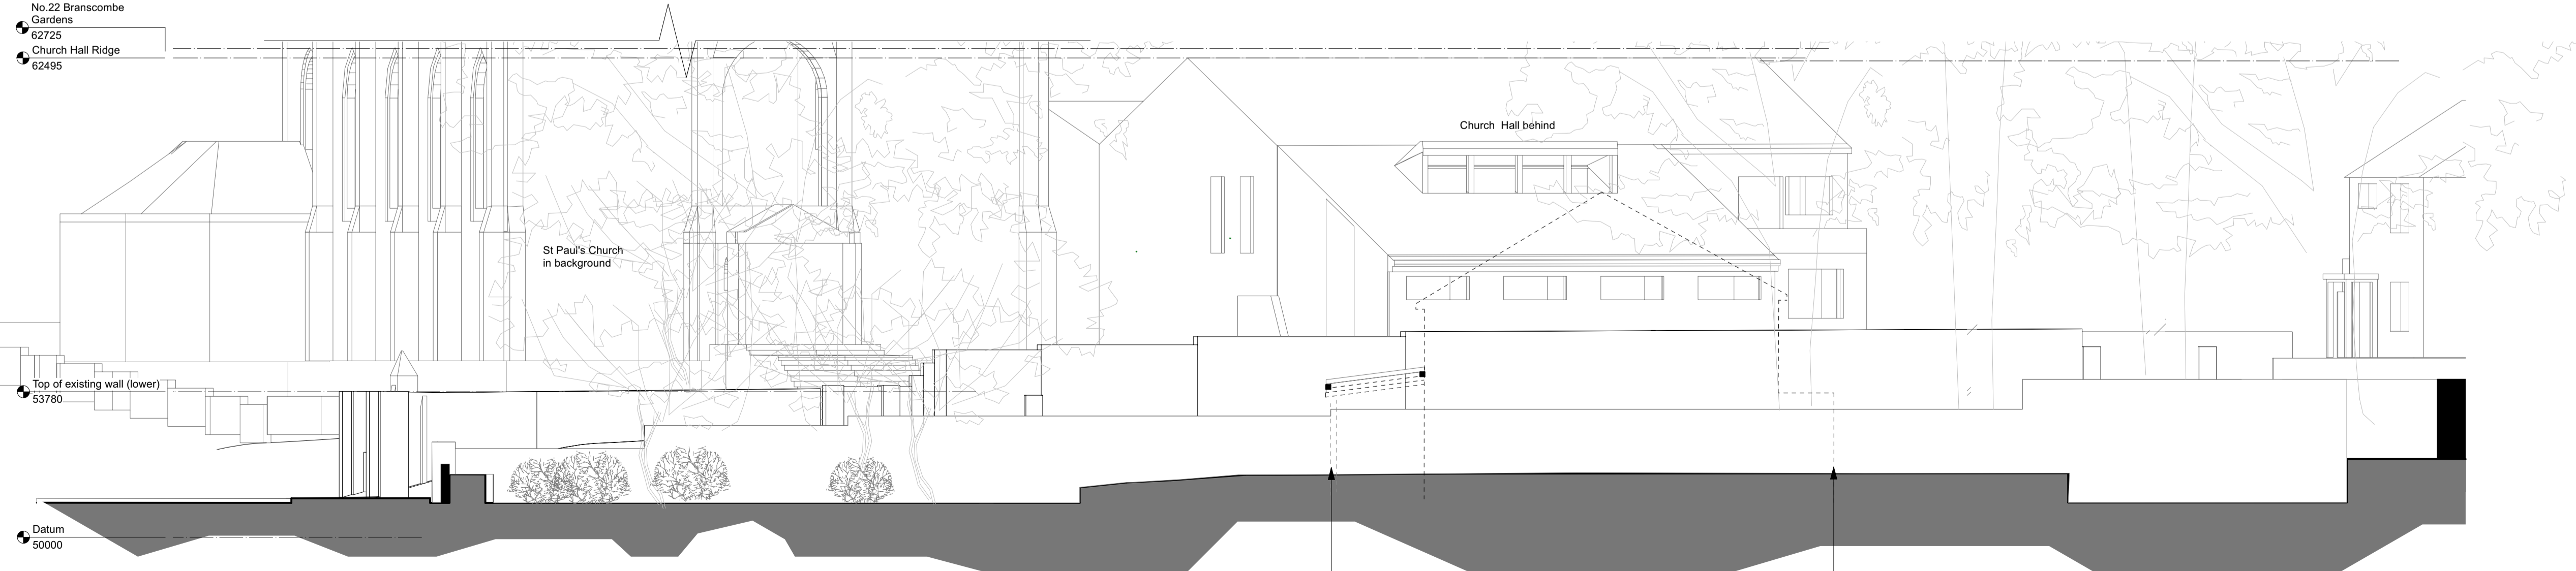

3 North Elevation from Boundary
Scale: 1:100

Edge of pergola from no.56

Outline of no.56 Church Hill

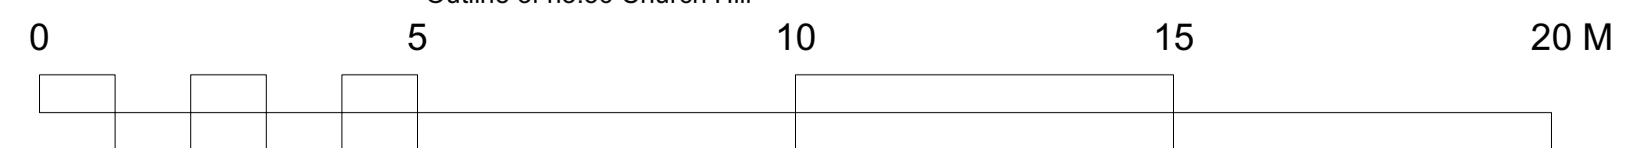

Notes

- 1 Existing brick and stone boundary wall
- 2 Natural Limestone
- 3 Black metal
- 4 Dark metal frame window
- 5 Flat rooflight
- 6 Wildflower green roof
- 7 Dark timber

PROJECT

56a Church Hill

CLIENT

Gradica Building Contractors

DRAWING TITLE

Existing Elevations

Drawing Number

22002-031

Scale

1:100 @A1

Date Created

21.06.22

Revision

P1

Revision Date

xx.06.22

Drawn By

KC

Checked By

DF

Do not scale from drawing, all dimensions to be checked on site. Report omissions and discrepancies to the architect immediately