





Key Plan
Scale: 1:500

- No 22 Branscombe Gardens 62725
- Church Hall Ridge 62495
- 56 Church Hill 59510
- Roof B 56680
- Datum 50000

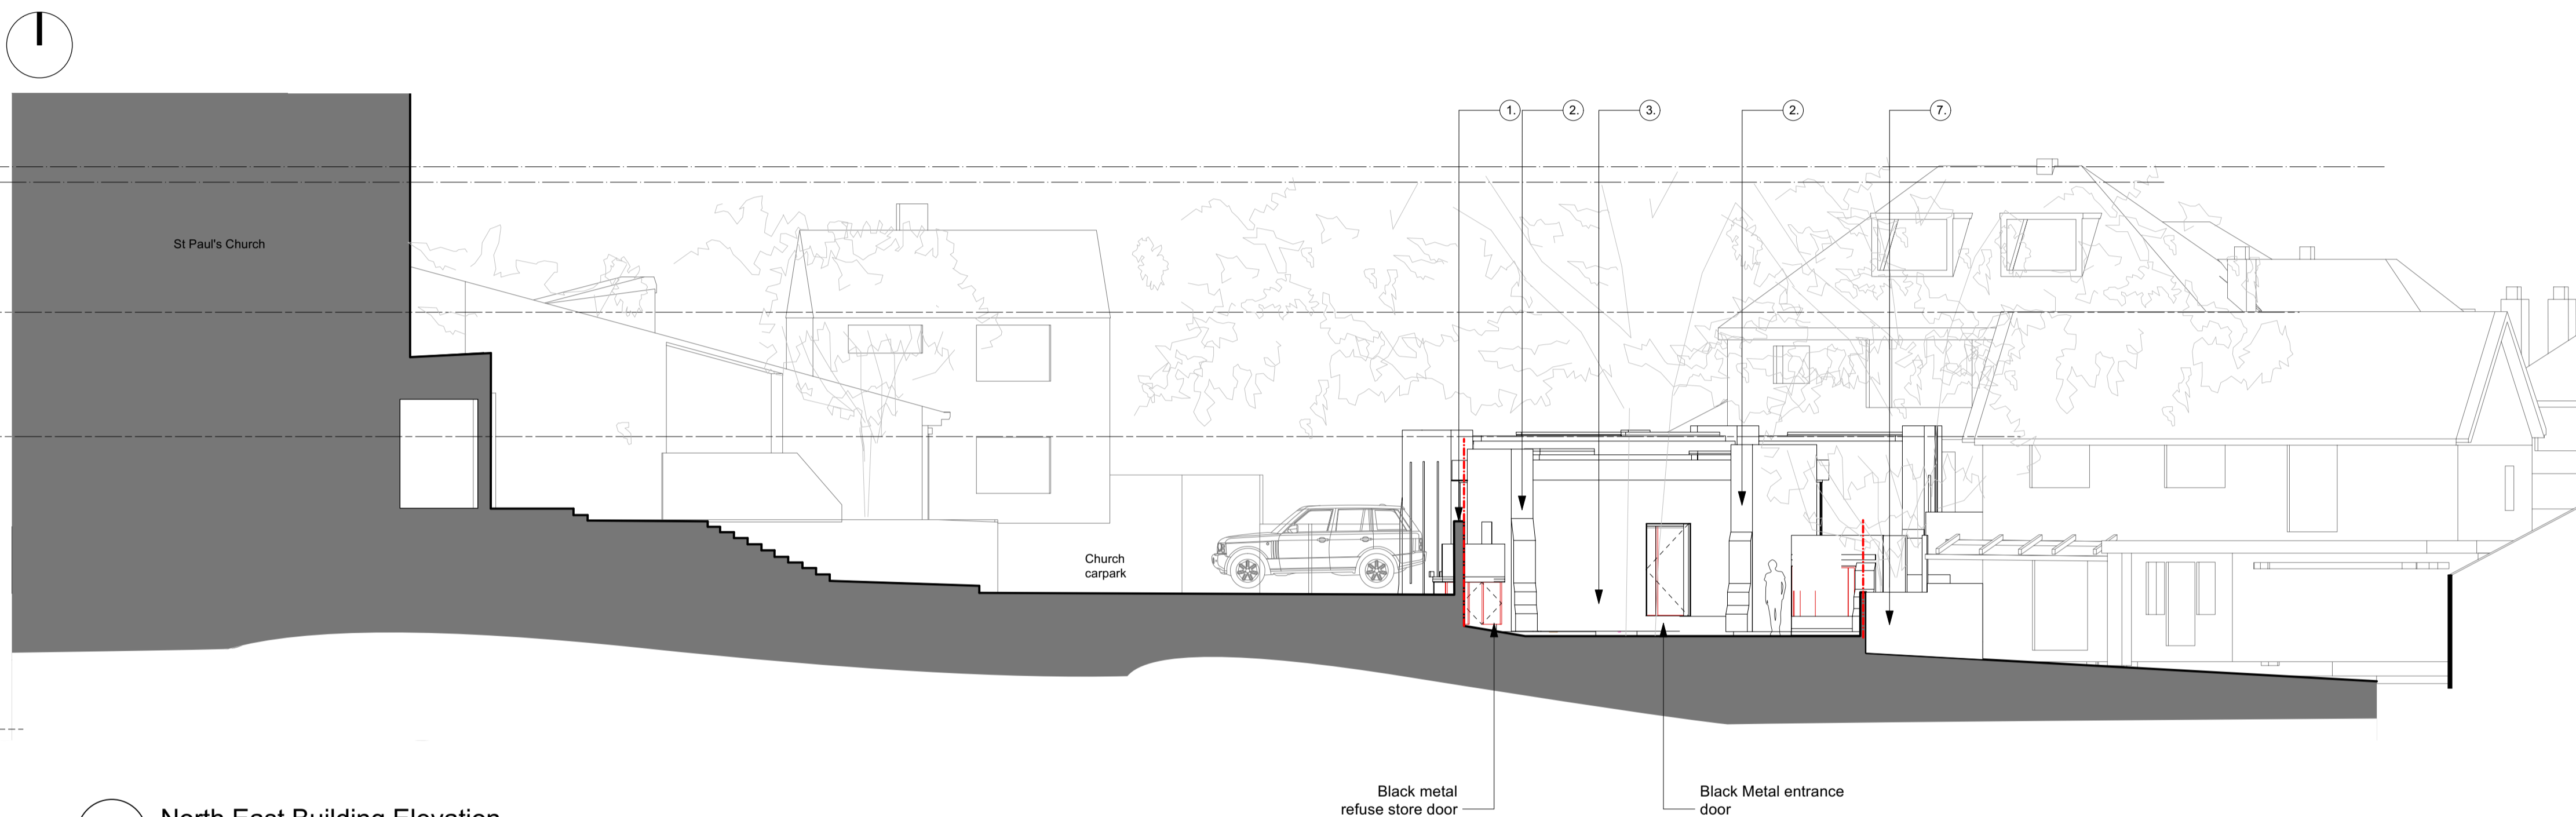


1 North East Building Elevation
Scale: 1:100

- No 22 Branscombe Gardens 62725
- Church Hall Ridge 62495
- 56 Church Hill 59510
- Roof B 56680
- Datum 50000

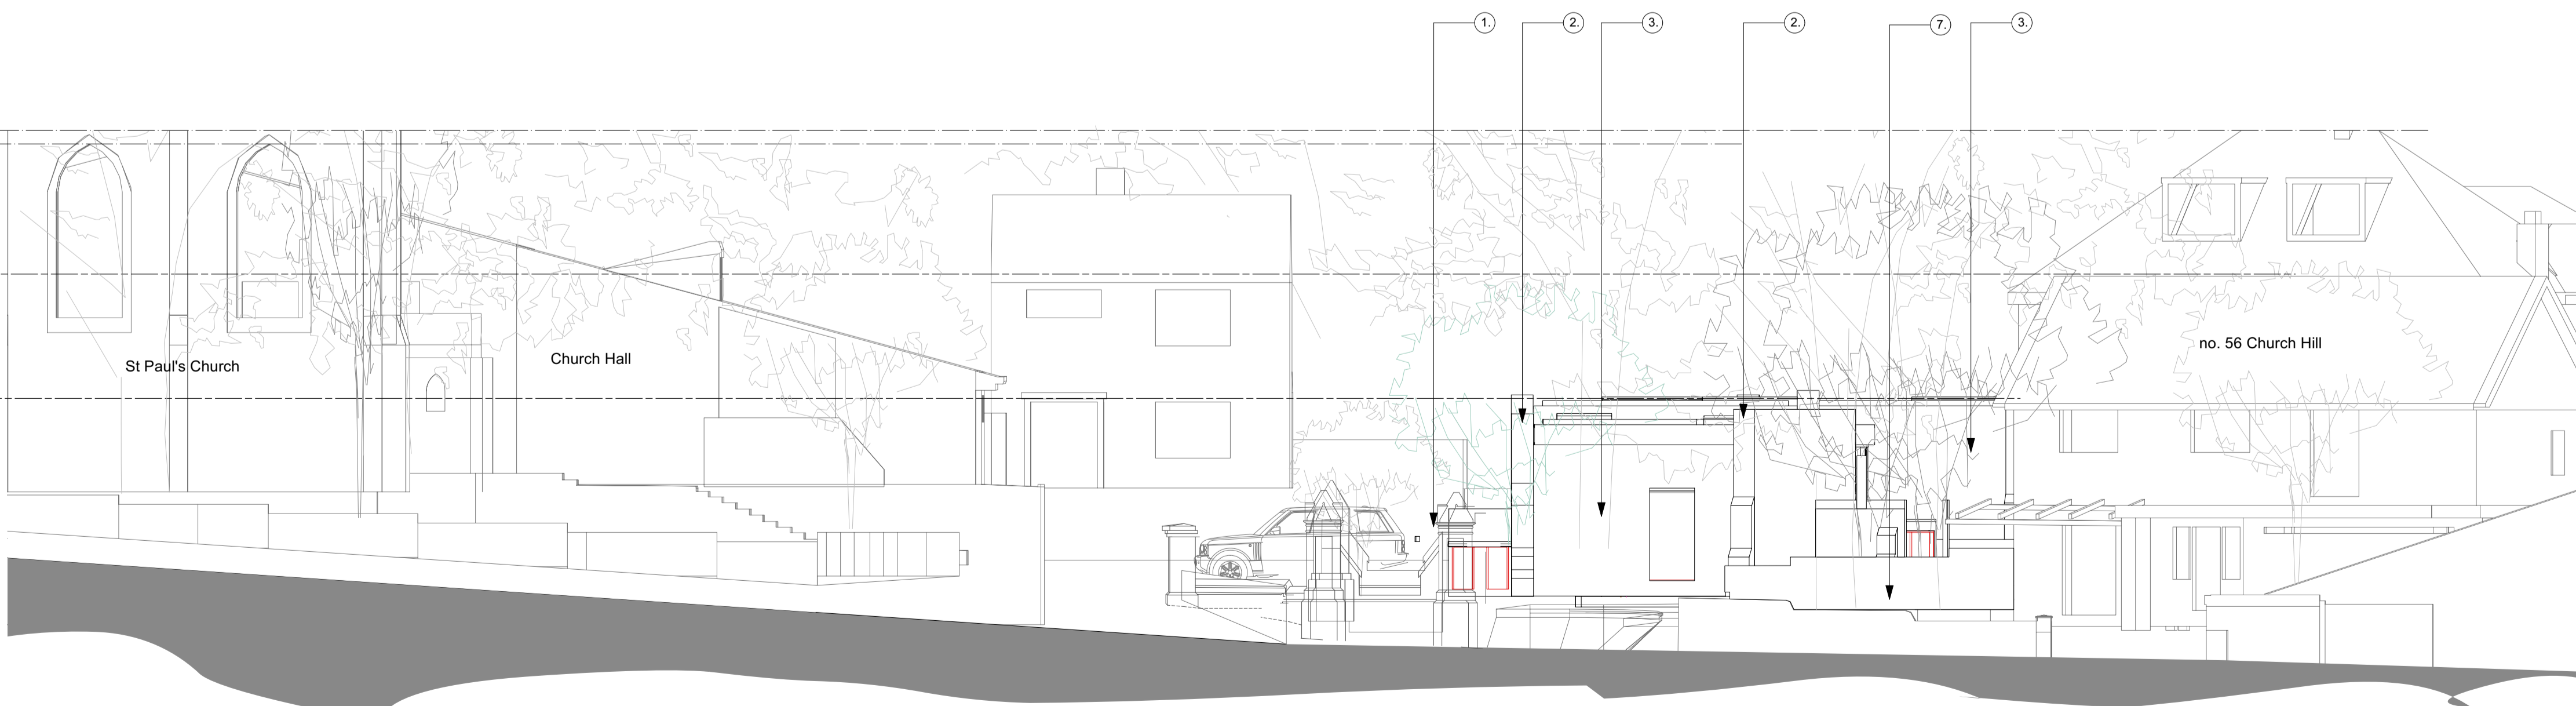

2 North East Elevation from Boundary
Scale: 1:100

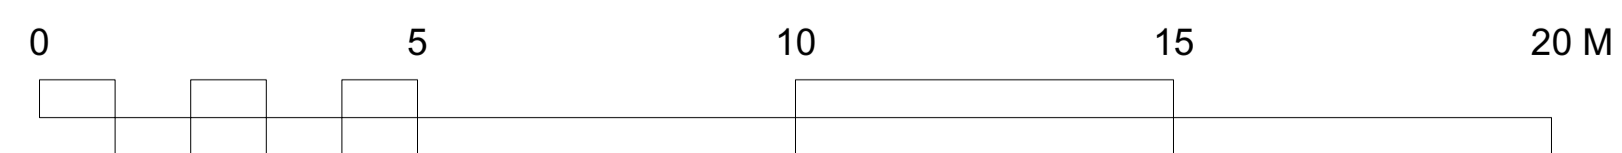

Notes

- 1 Existing brick and stone boundary wall
- 2 Natural Limestone
- 3 Black metal
- 4 Dark metal frame window
- 5 Flat rooflight
- 6 Wildflower green roof
- 7 Dark timber

PROJECT
56a Church Hill
CLIENT
Gradica Building Contractors
DRAWING TITLE
Proposed Elevations

Drawing Number
22002-302

Scale
1:100 @A1

Date Created
21.06.22

Revision
P2

Revision Date
15.03.24

Drawn By
KC

Checked By
DF

Do not scale from drawing, all dimensions to be checked on site. Report omissions and discrepancies to the architect immediately