




1 Key Plan
Scale: 1:500

No.22 Branscombe Gardens
62725
Church Hall Ridge
62495

56 Church Hill
59510

Datum
50000

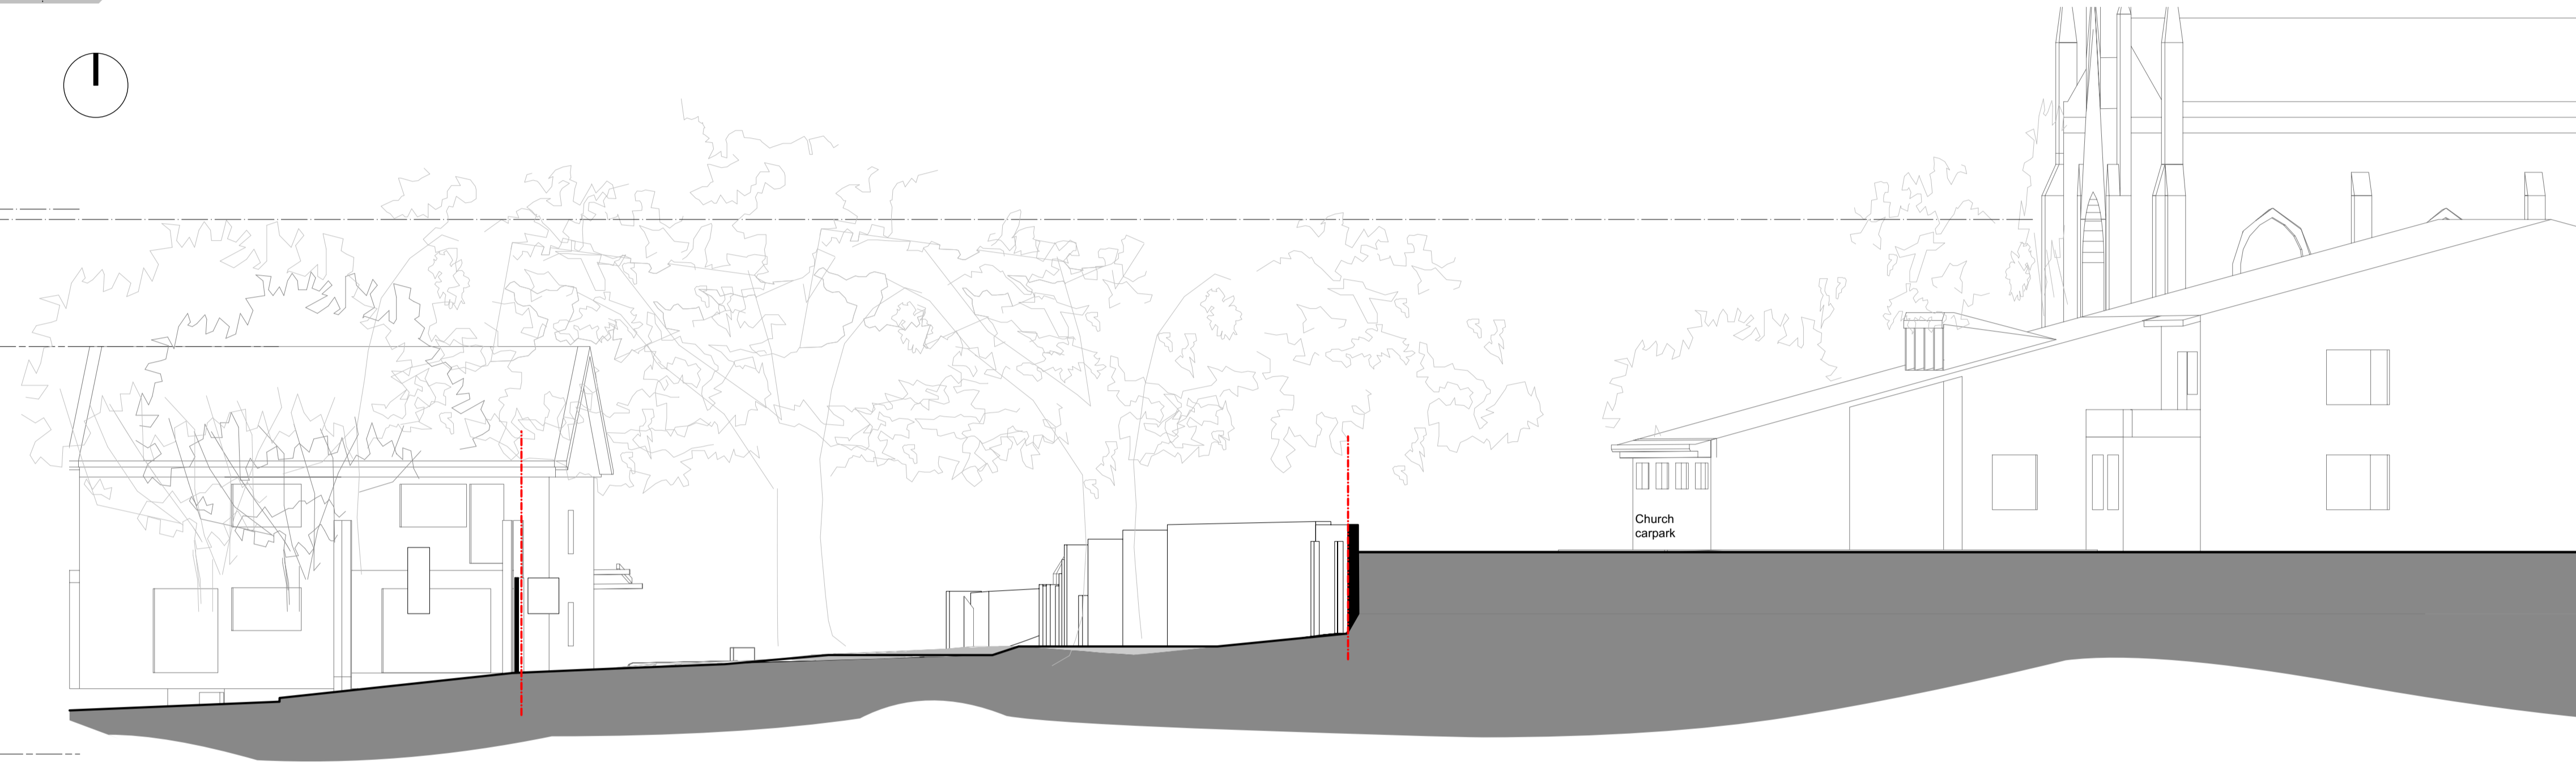


2 South West Elevation (in boundary)
Scale: 1:100


No.22 Branscombe Gardens
62725
Church Hall Ridge
62495

56 Church Hill
59510

Datum
50000

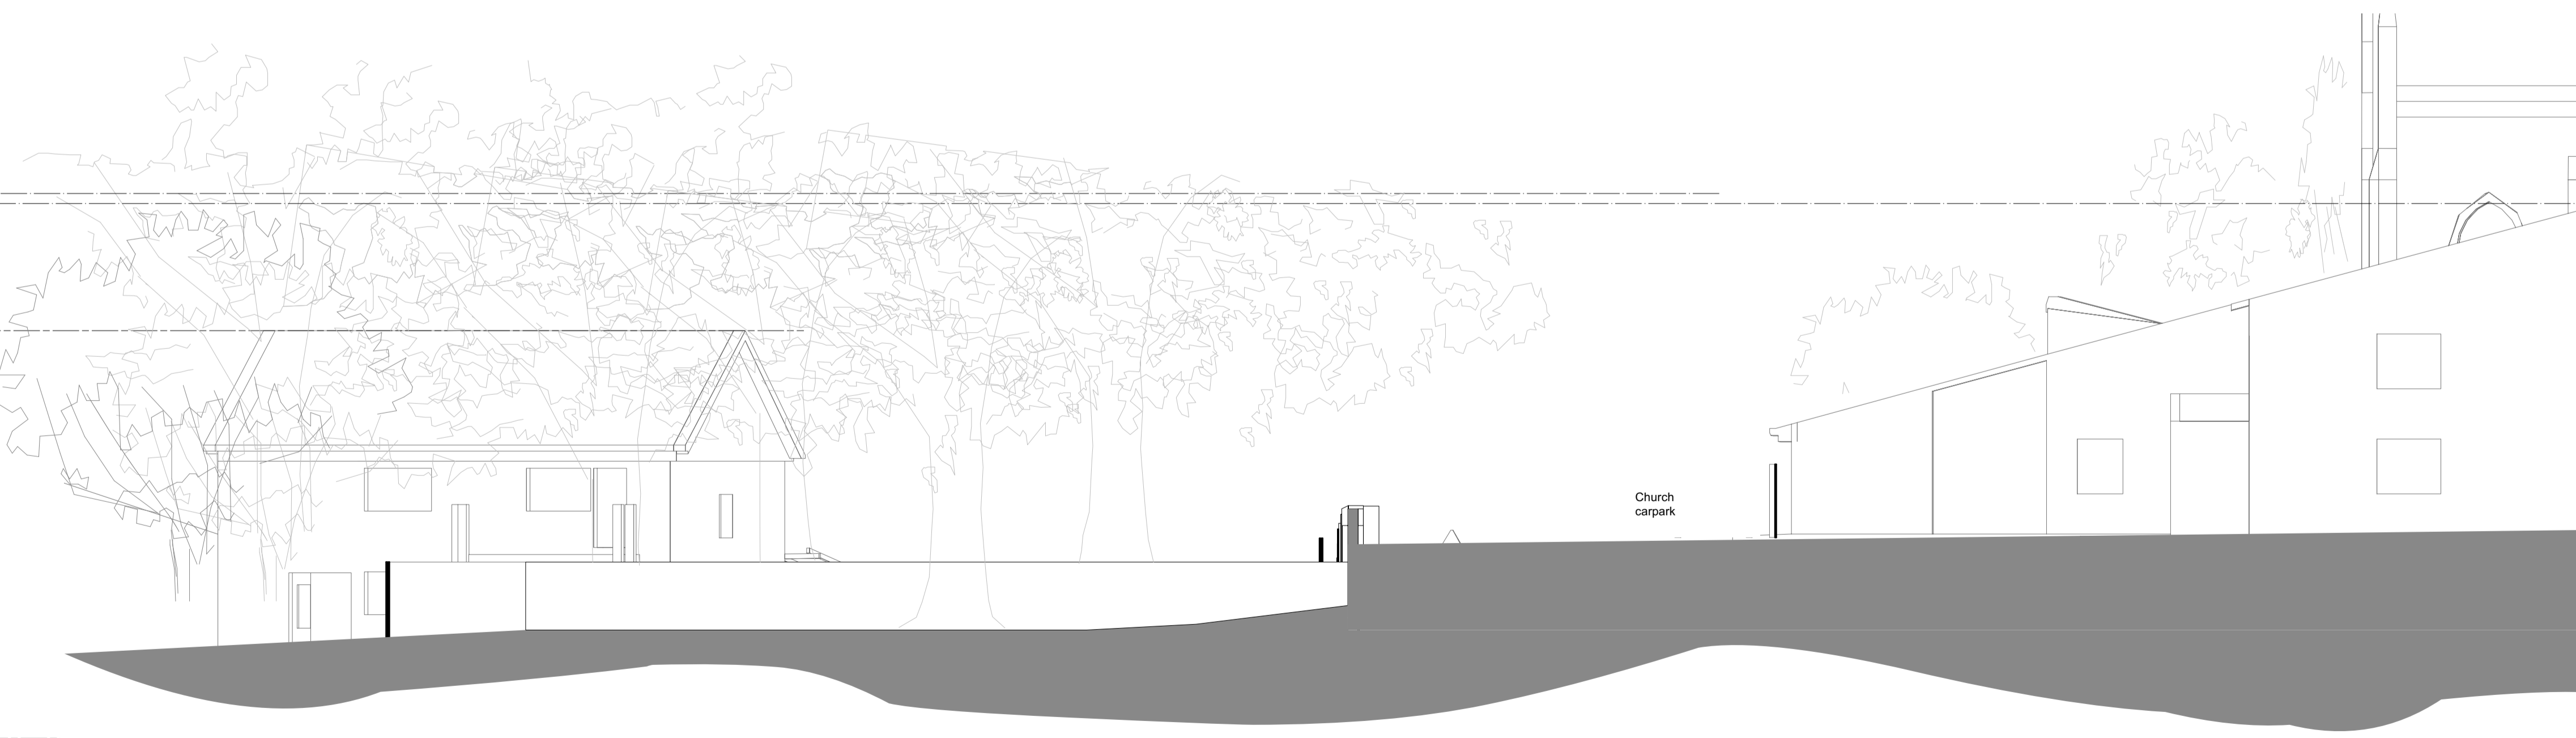

3 South West Elevation from Boundary
Scale: 1:100

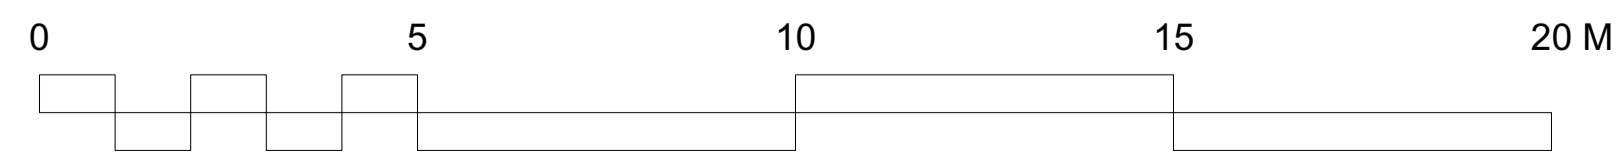

PROJECT
56a Church Hill
CLIENT
Gradica Building Contractors
DRAWING TITLE
Existing Elevations

Drawing Number
22002-033

Scale
1:100 @A1
Date Created
21.06.22

Revision
P1
Revision Date
xx.06.22

Drawn By
KC
Checked By
DF

Do not scale from drawing, all dimensions to be checked on site. Report omissions and discrepancies to the architect immediately