





Key Plan
Scale: 1:500

- No.22 Branscombe Gardens 62725
- Church Hall Ridge 62495
- 56 Church Hill 59510
- Roof B 56480
- Datum 50000

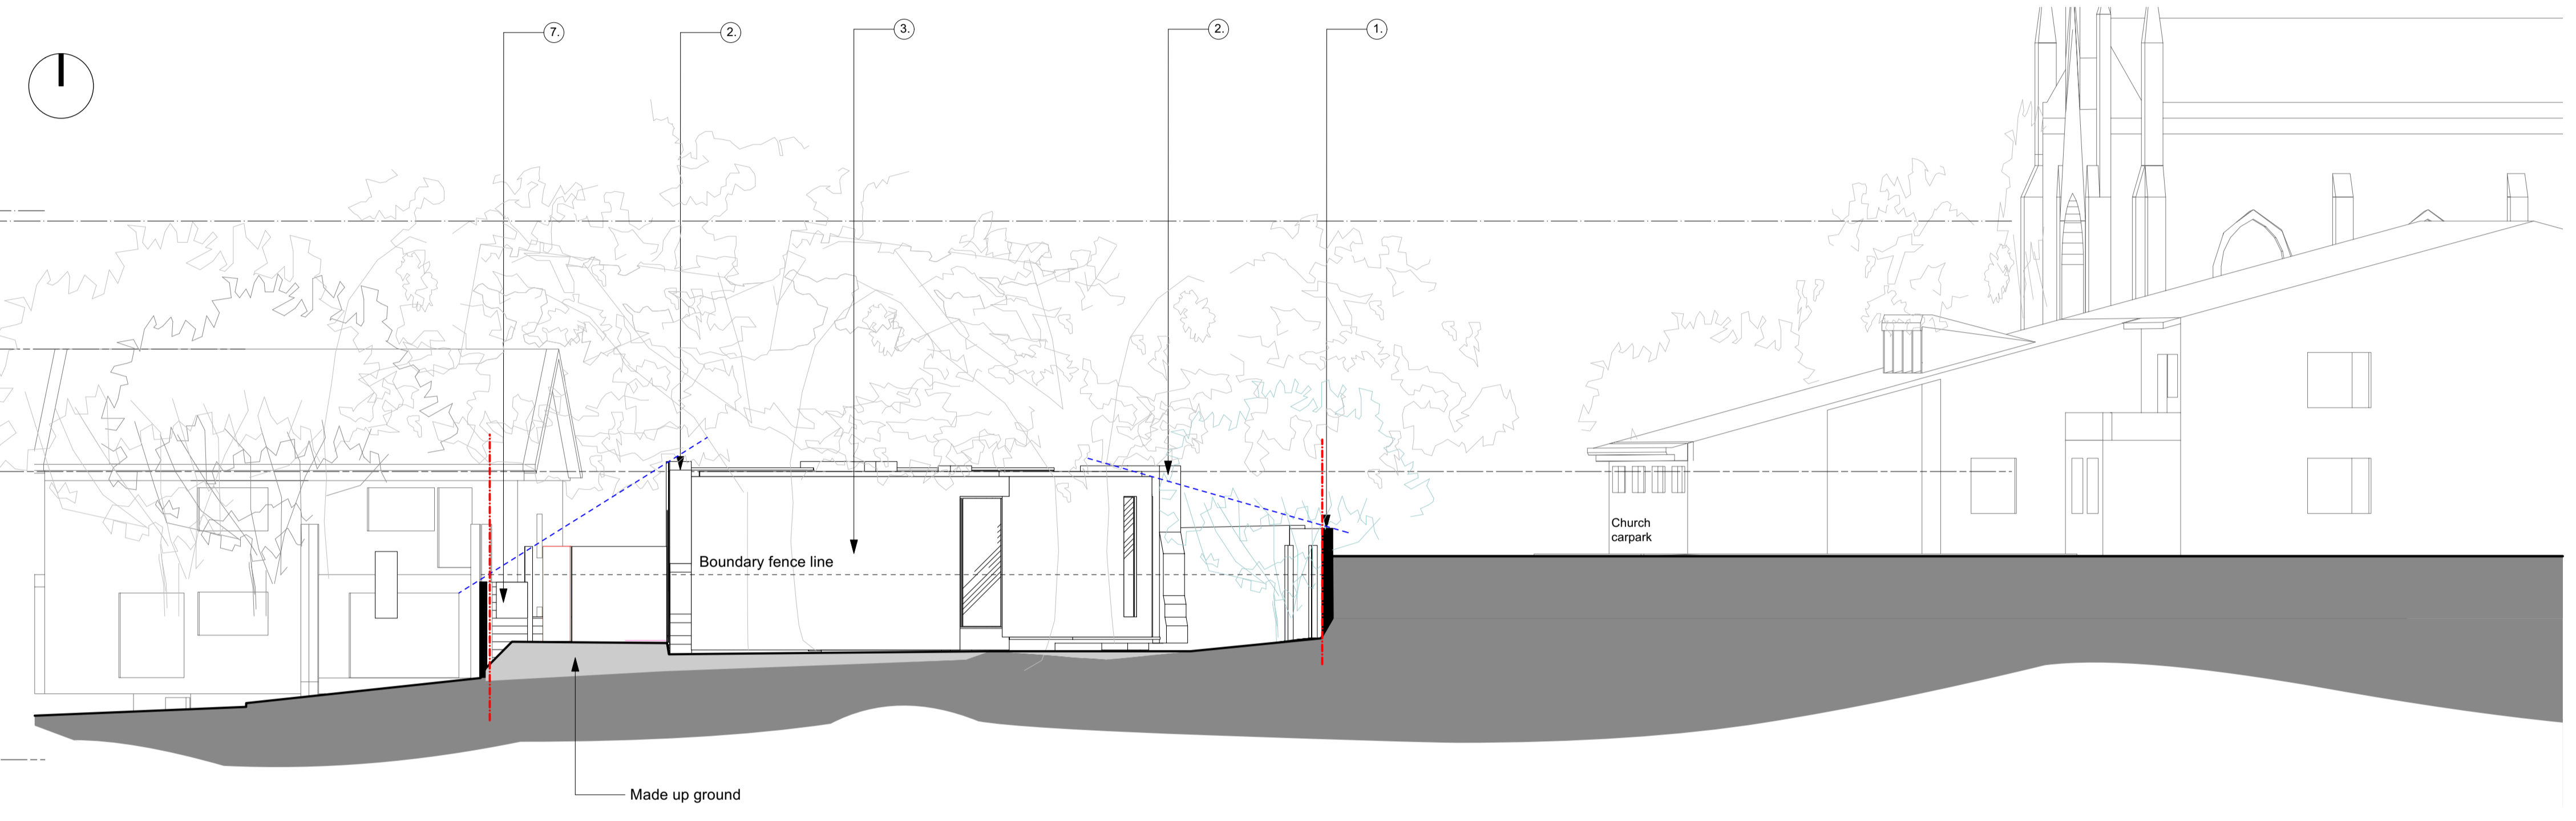


1 South West Building Elevation
Scale: 1:100

- No.22 Branscombe Gardens 62725
- Church Hall Ridge 62495
- 56 Church Hill 59510
- Roof B 56680
- Datum 50000

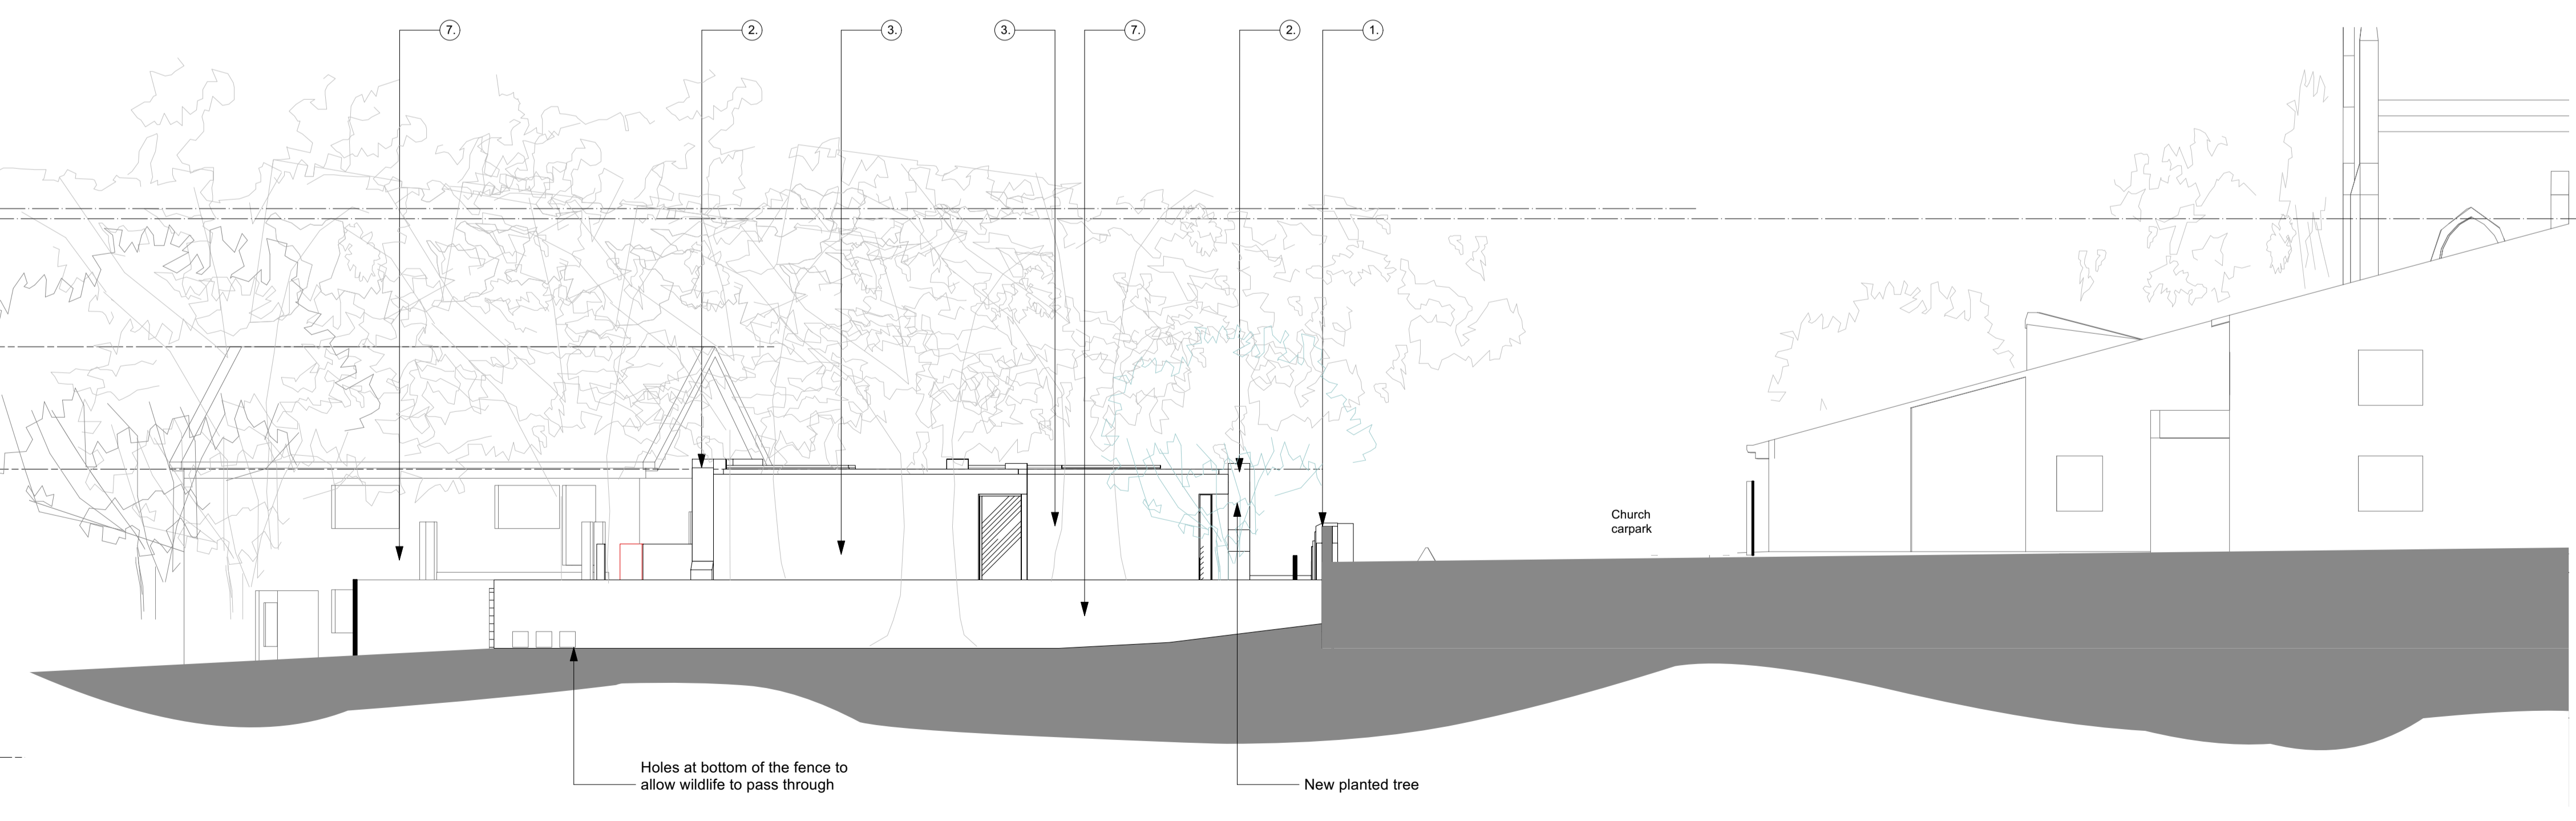

2 South West Elevation from Boundary
Scale: 1:100

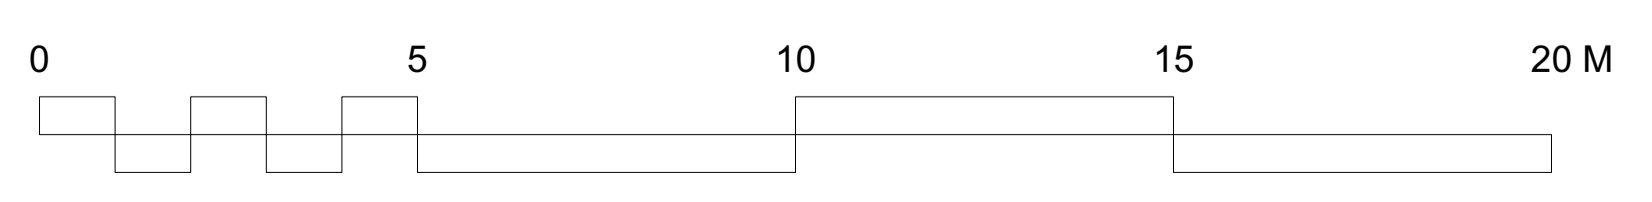

Notes

- 1 Existing brick and stone boundary wall
- 2 Natural Limestone
- 3 Black metal
- 4 Dark metal frame window
- 5 Flat rooflight
- 6 Wildflower green roof
- 7 Dark timber

PROJECT
56a Church Hill
CLIENT
Gradica Building Contractors
DRAWING TITLE
Proposed Elevations

Drawing Number
22002-303

Scale 1:100 @A1 Date Created 21.06.22

Revision P2 Revision Date 15.03.24

Drawn By KC Checked By DF

Do not scale from drawing, all dimensions to be checked on site. Report omissions and discrepancies to the architect immediately

