



1 Key Plan
Scale: 1:500

- No 22 Branscombe Gardens 62725
- Church Hill Ridge 62495
- 56 Church Hill 59510
- Datum 50000

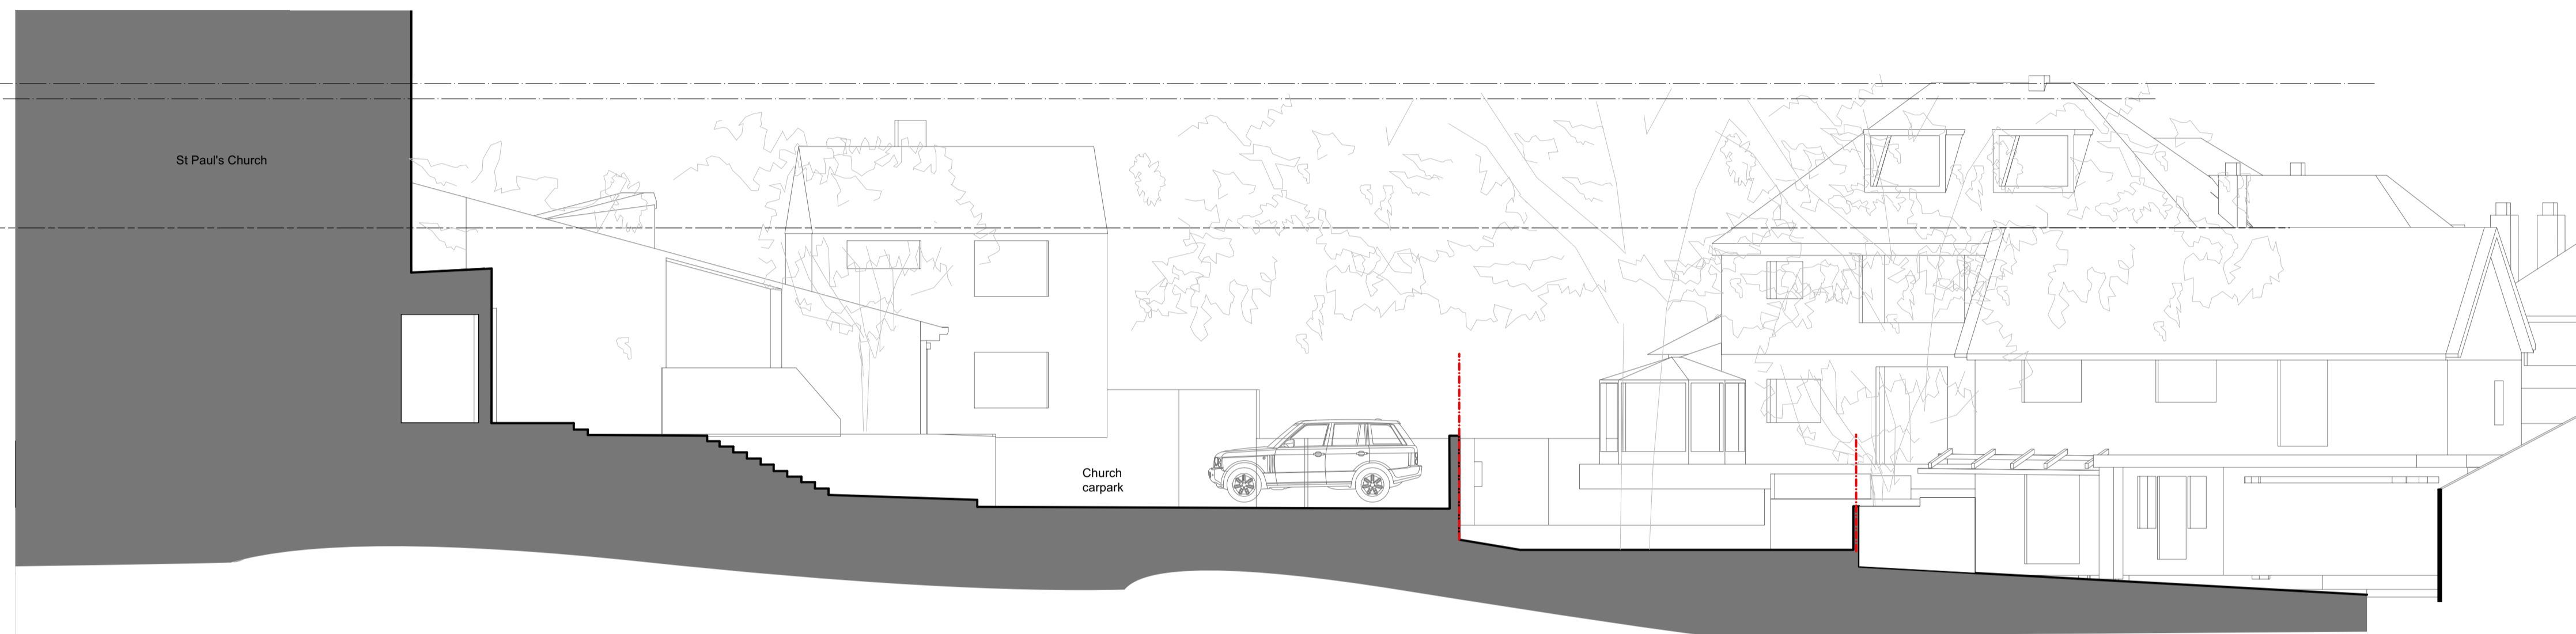


2 North East Elevation (in boundary)
Scale: 1:100

- No 22 Branscombe Gardens 62725
- Church Hill Ridge 62495
- 56 Church Hill 59510
- Roof B 56680
- Datum 50000

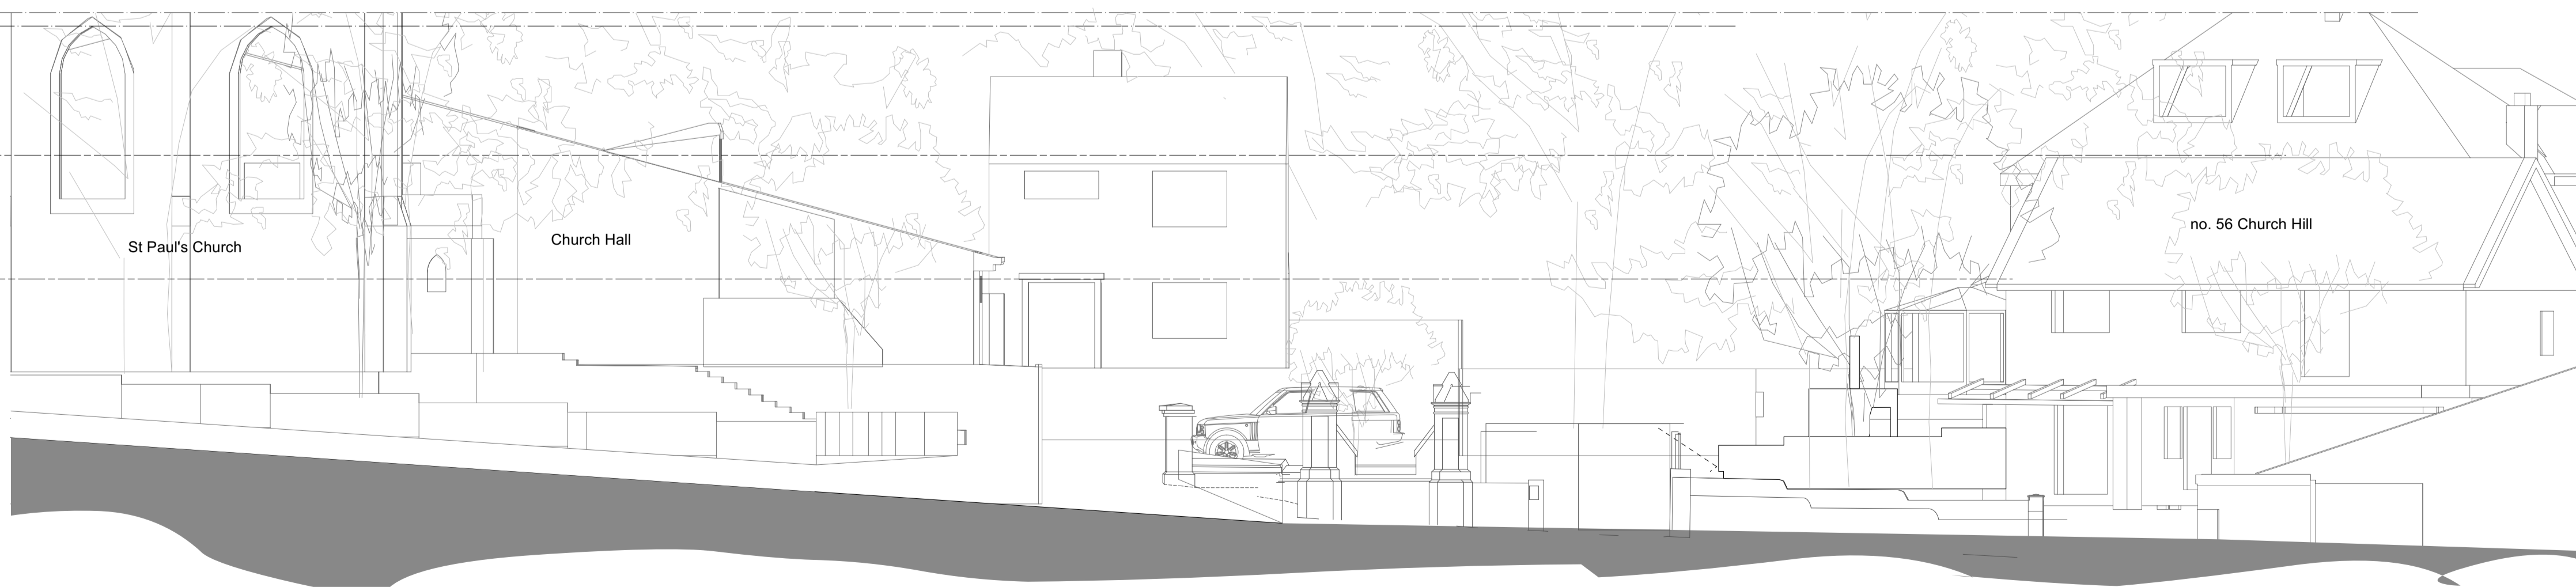

3 North East Elevation from Boundary
Scale: 1:100

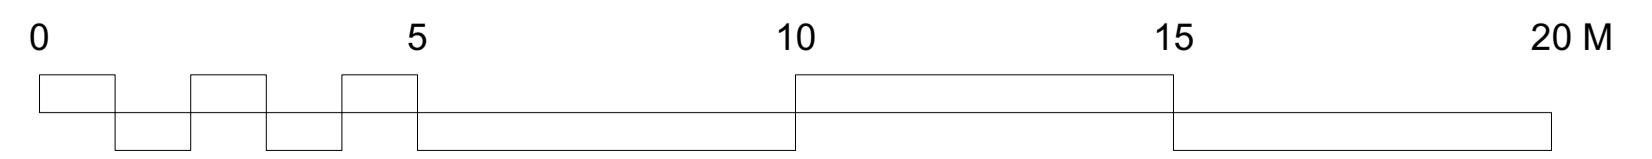

PROJECT
56a Church Hill
CLIENT
Gradica Building Contractors
DRAWING TITLE
Existing Elevations

Drawing Number
22002-032

Scale
1:100 @A1

Date Created
21.06.22

Revision
P1

Revision Date
xx.06.22

Drawn By
KC

Checked By
DF

Do not scale from drawing, all dimensions to be checked on site. Report omissions and discrepancies to the architect immediately