




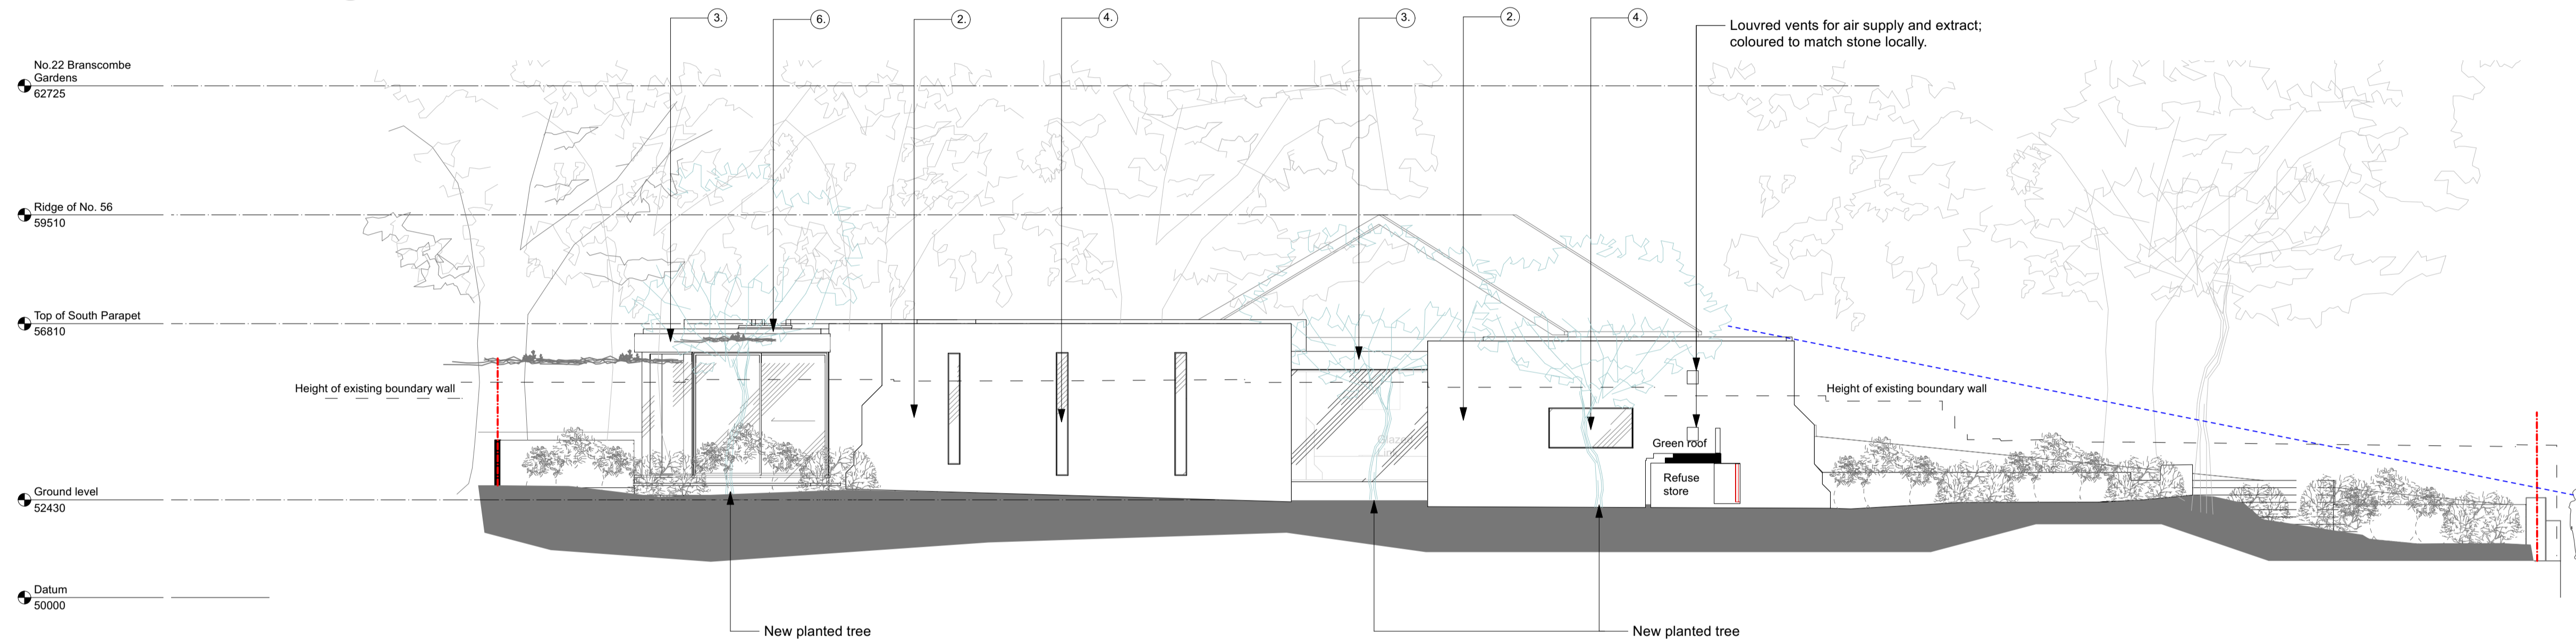


Key Plan
Scale: 1:500

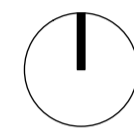

1 South East Elevation Building
Scale: 1:100

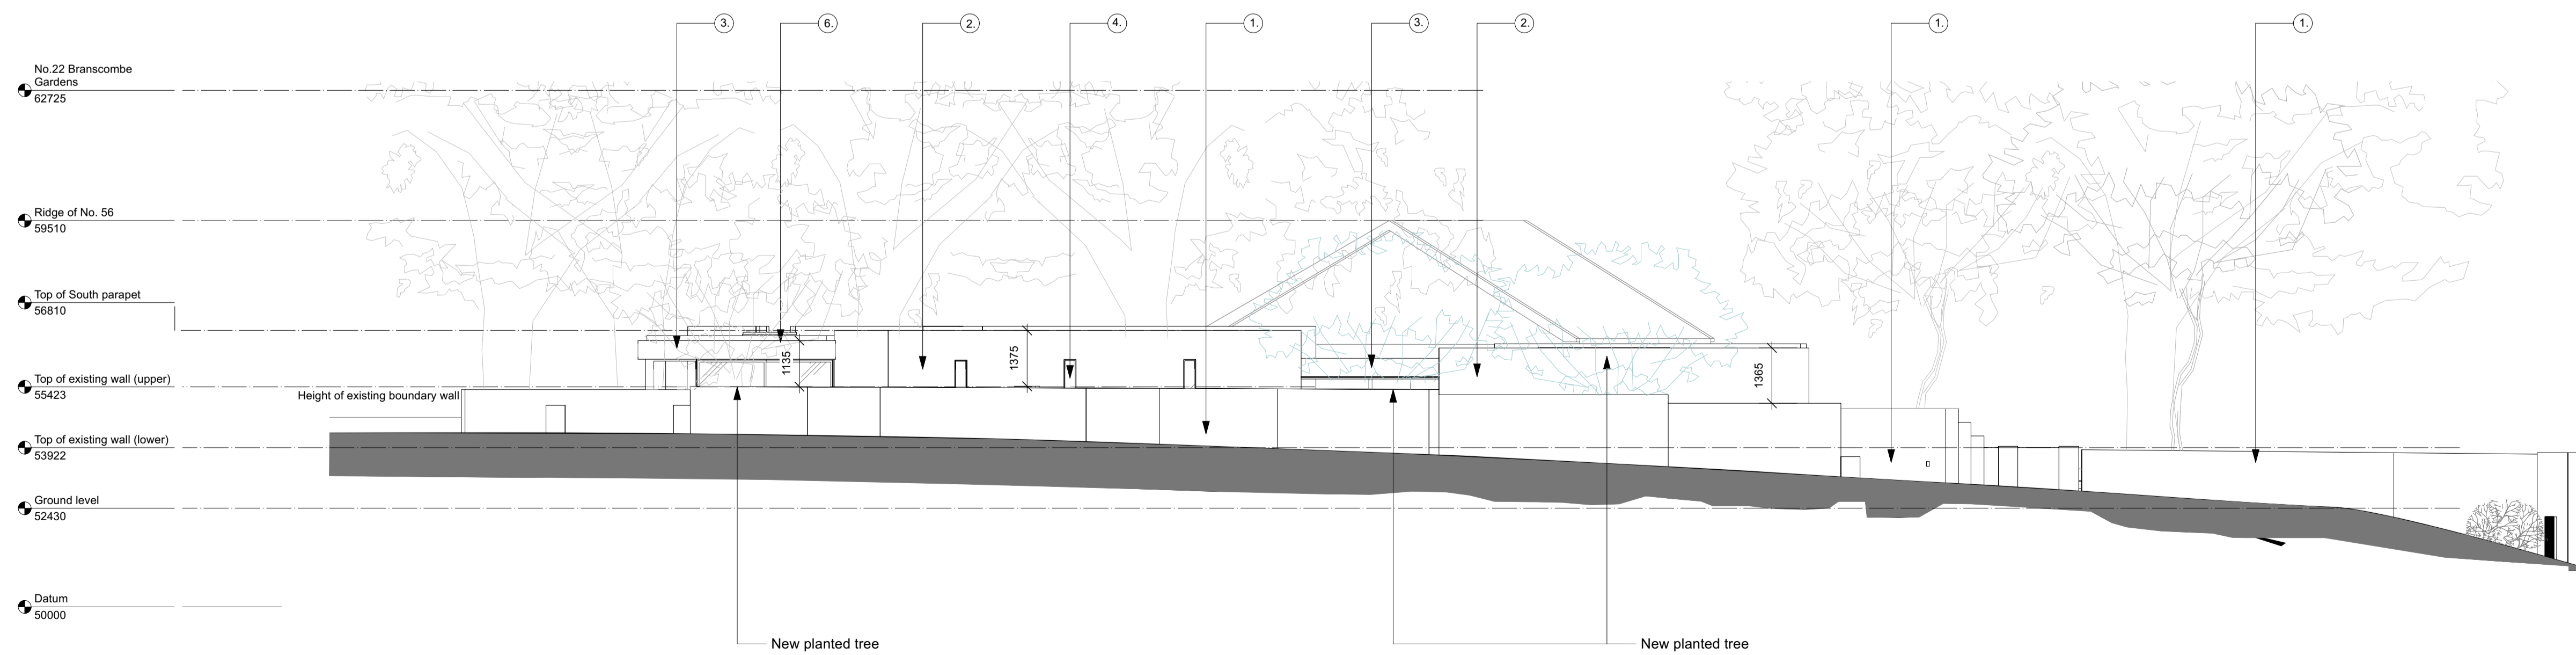

2 South East Elevation Building from Boundary
Scale: 1:100

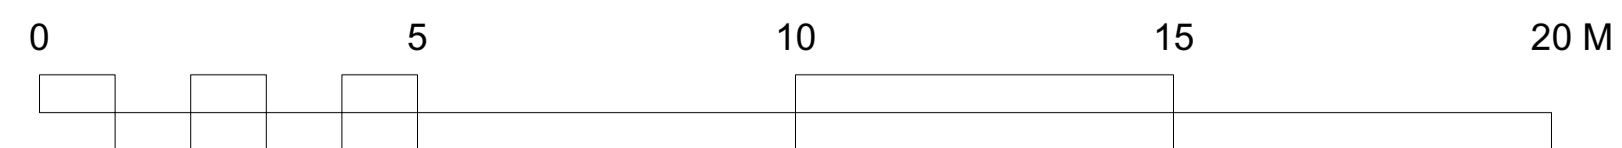

Notes

- 1 Existing brick and stone boundary wall
- 2 Natural Limestone
- 3 Black metal
- 4 Dark metal frame window
- 5 Flat rooflight
- 6 Wildflower green roof
- 7 Dark timber

PROJECT
56a Church Hill
CLIENT
Gradica Building Contractors
DRAWING TITLE
Proposed Elevations

Drawing Number
22002-300
Scale
1:100 @A1
Revision
P2
Drawn By
KC
Date Created
21.06.22
Revision Date
15.03.24
Checked By
DF

Do not scale from drawing, all dimensions to be checked on site. Report omissions and discrepancies to the architect immediately