



This drawing is the copyright of the architectural designer Matthew Goodchild. It is for planning purposes only and may not be reproduced in whole or in part without permission. The content is subject to site survey and H&S risk assessment prior to construction. Do not scale from drawings.

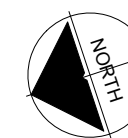


No. 4

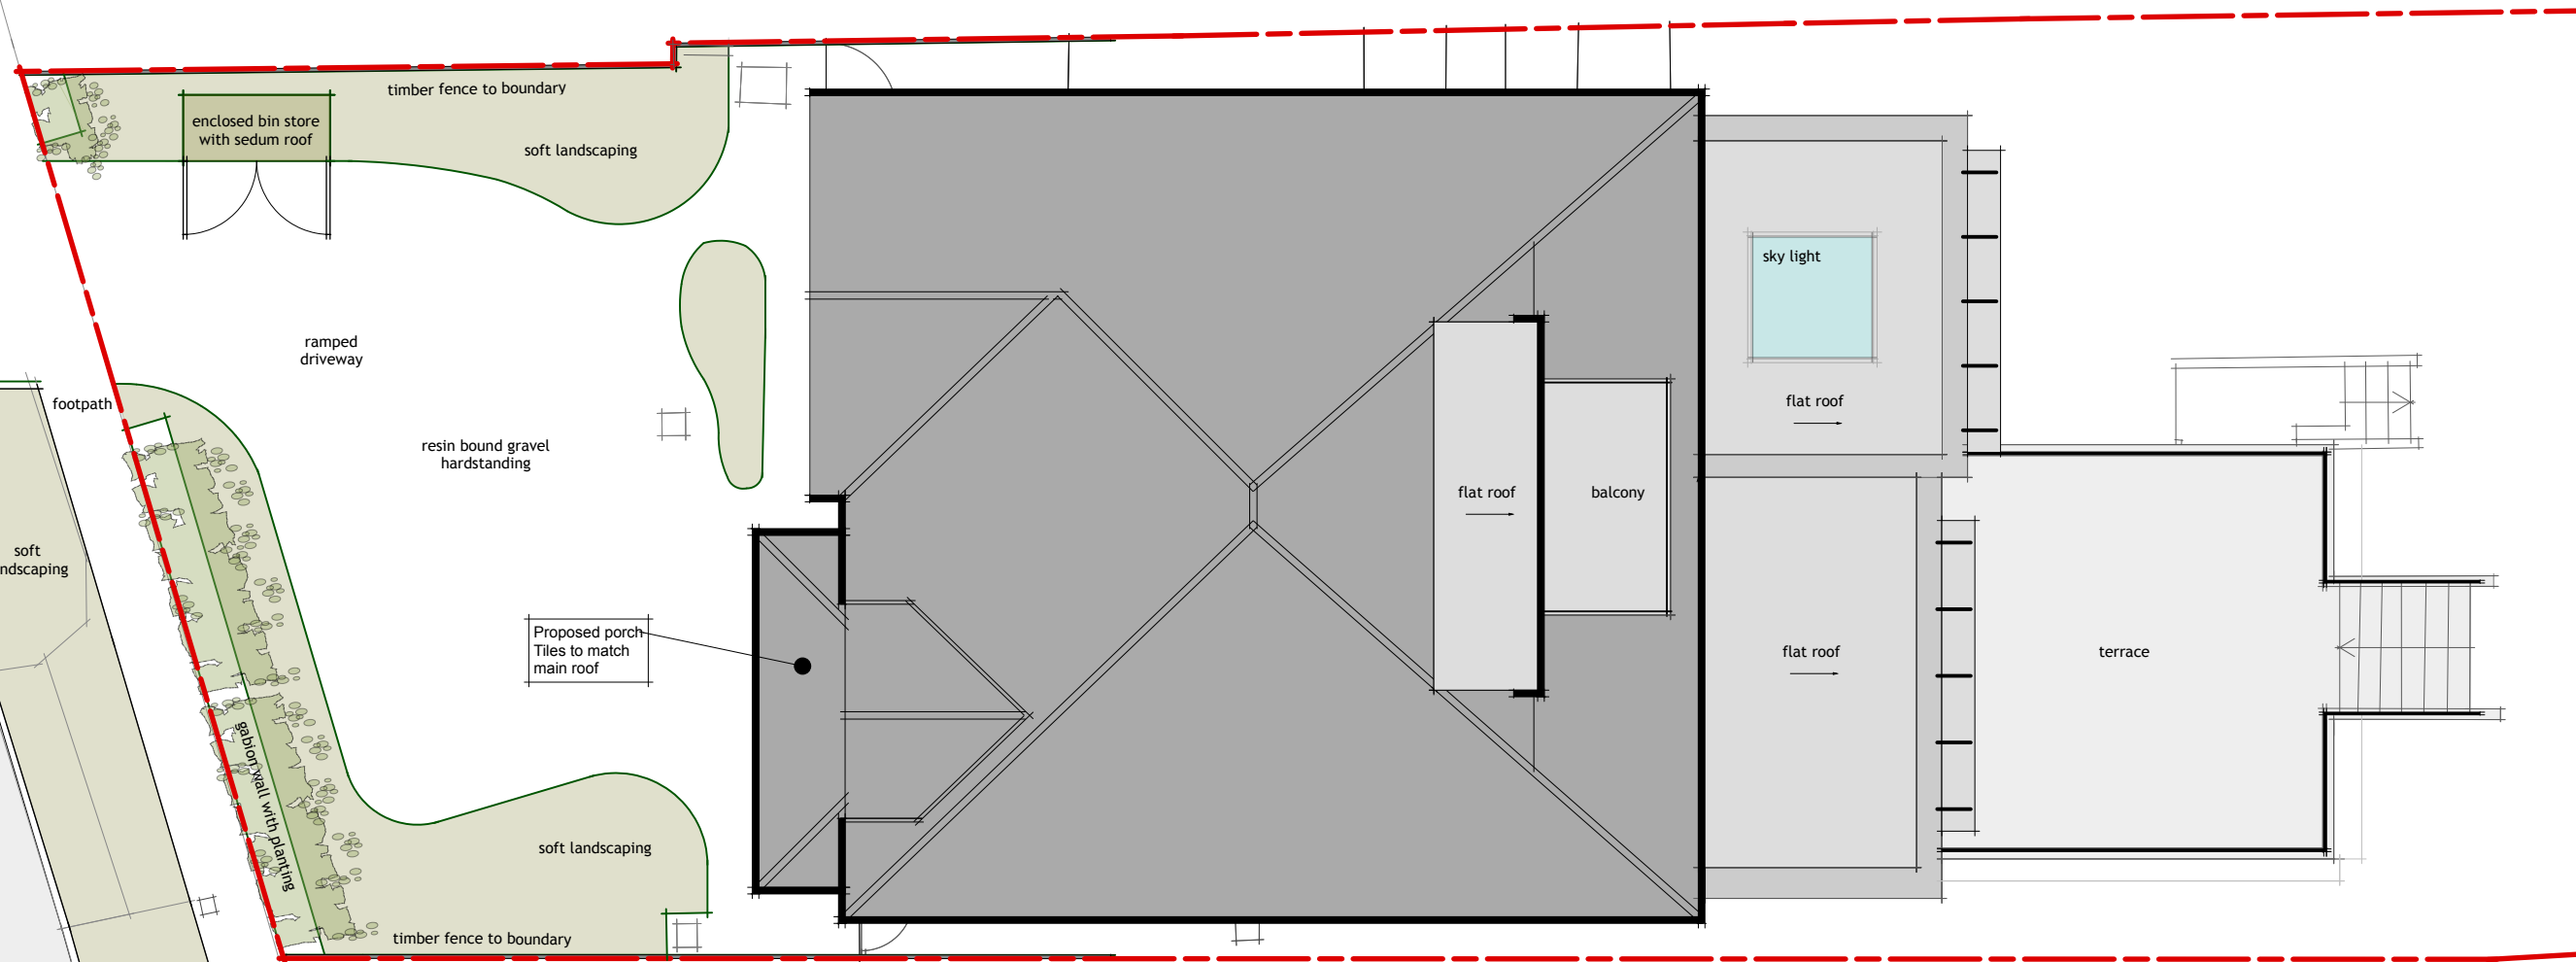

TONGDEAN AVENUE

Note;
Landscape designer
engaged for landscaping
the front yard

No. 8

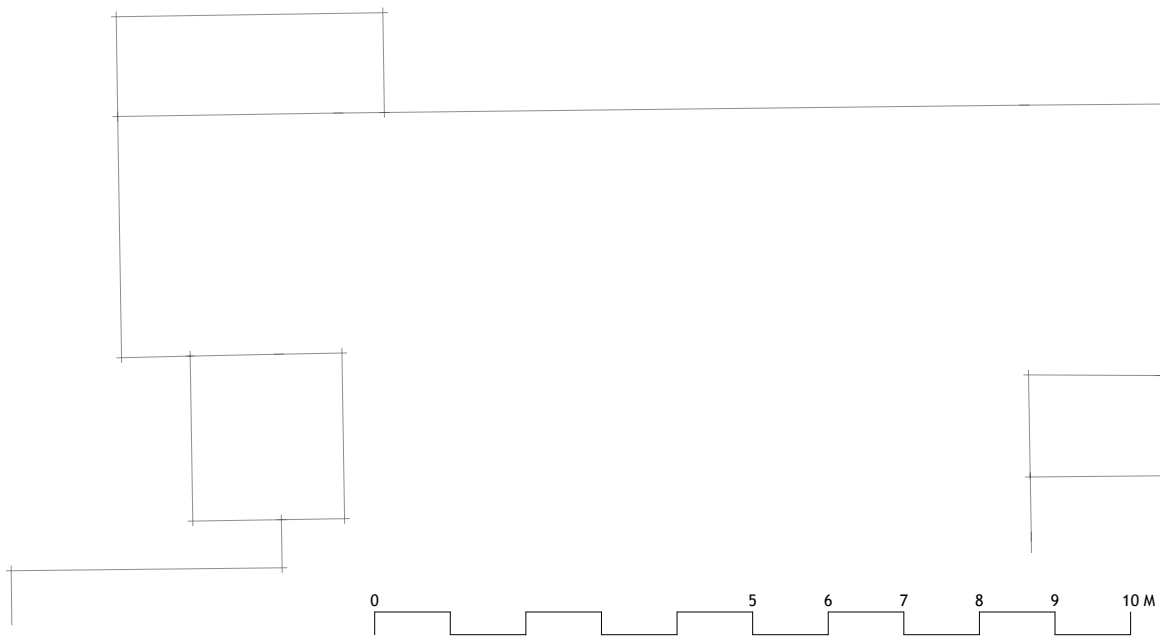

Rev	Date	Description	By

MATTHEW GOODCHILD
architectural DESIGN

e: mgarchitecturaldesign@gmail.com
w: mgarchitecturaldesign.com

Client

Patterson Family Home

Project
6 TONGDEAN AVENUE
HOVE

Drawing
PROPOSED PORCH ROOF PLAN

Scale	Status	Date	Drawn	Checked
1:100 @ A3	P3 - PLANNING	01/24	MG	

Drawing No.	Revision
115-P130	

115-P130