


Site Plan of Proposed Porch at 238 Springvale Road, SO23 7LF

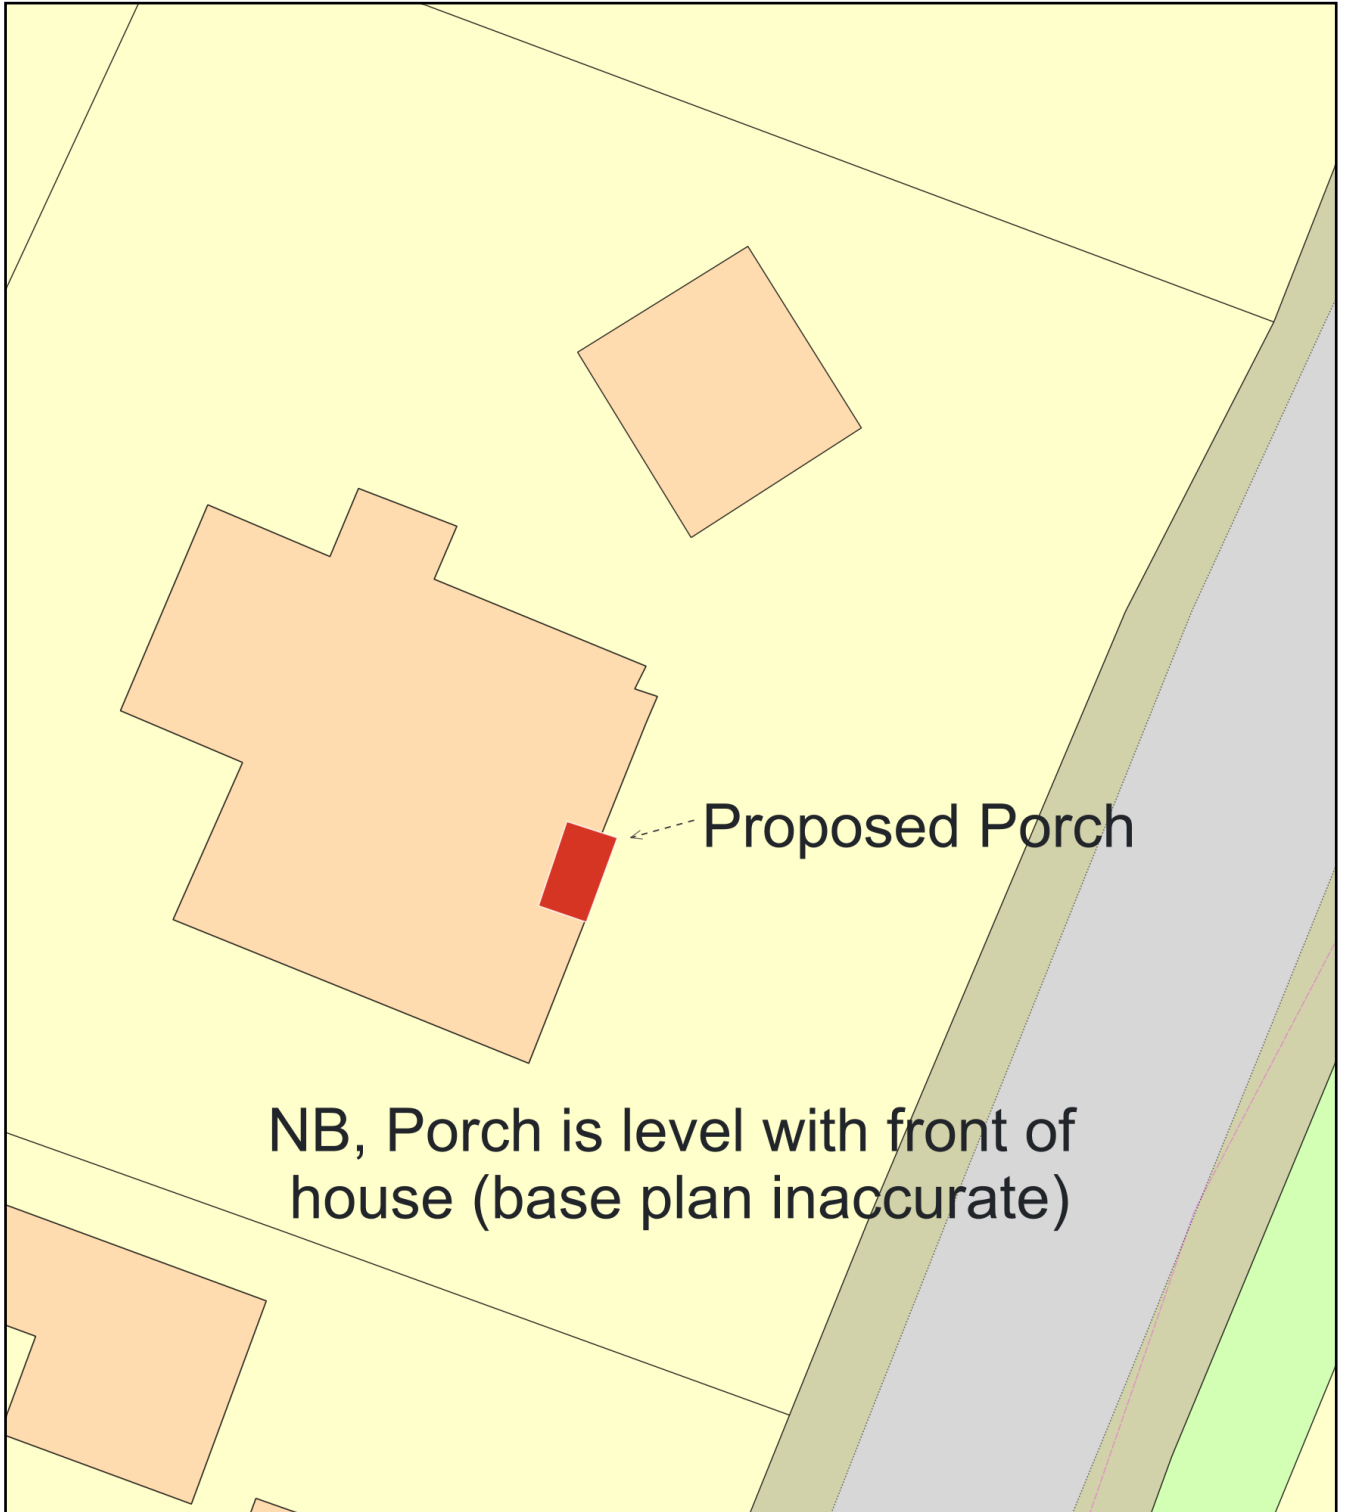

Plan Produced for: Leo Todd
Date Produced: 27 Mar 2024
Plan Reference Number: TQRQM24087152344790
Scale: 1:200 @ A4