


Proposed North Elevation

PAINTWORK:  
WOODWORK TO MATCH FARROW & BALL RAILINGS



Proposed South Elevation

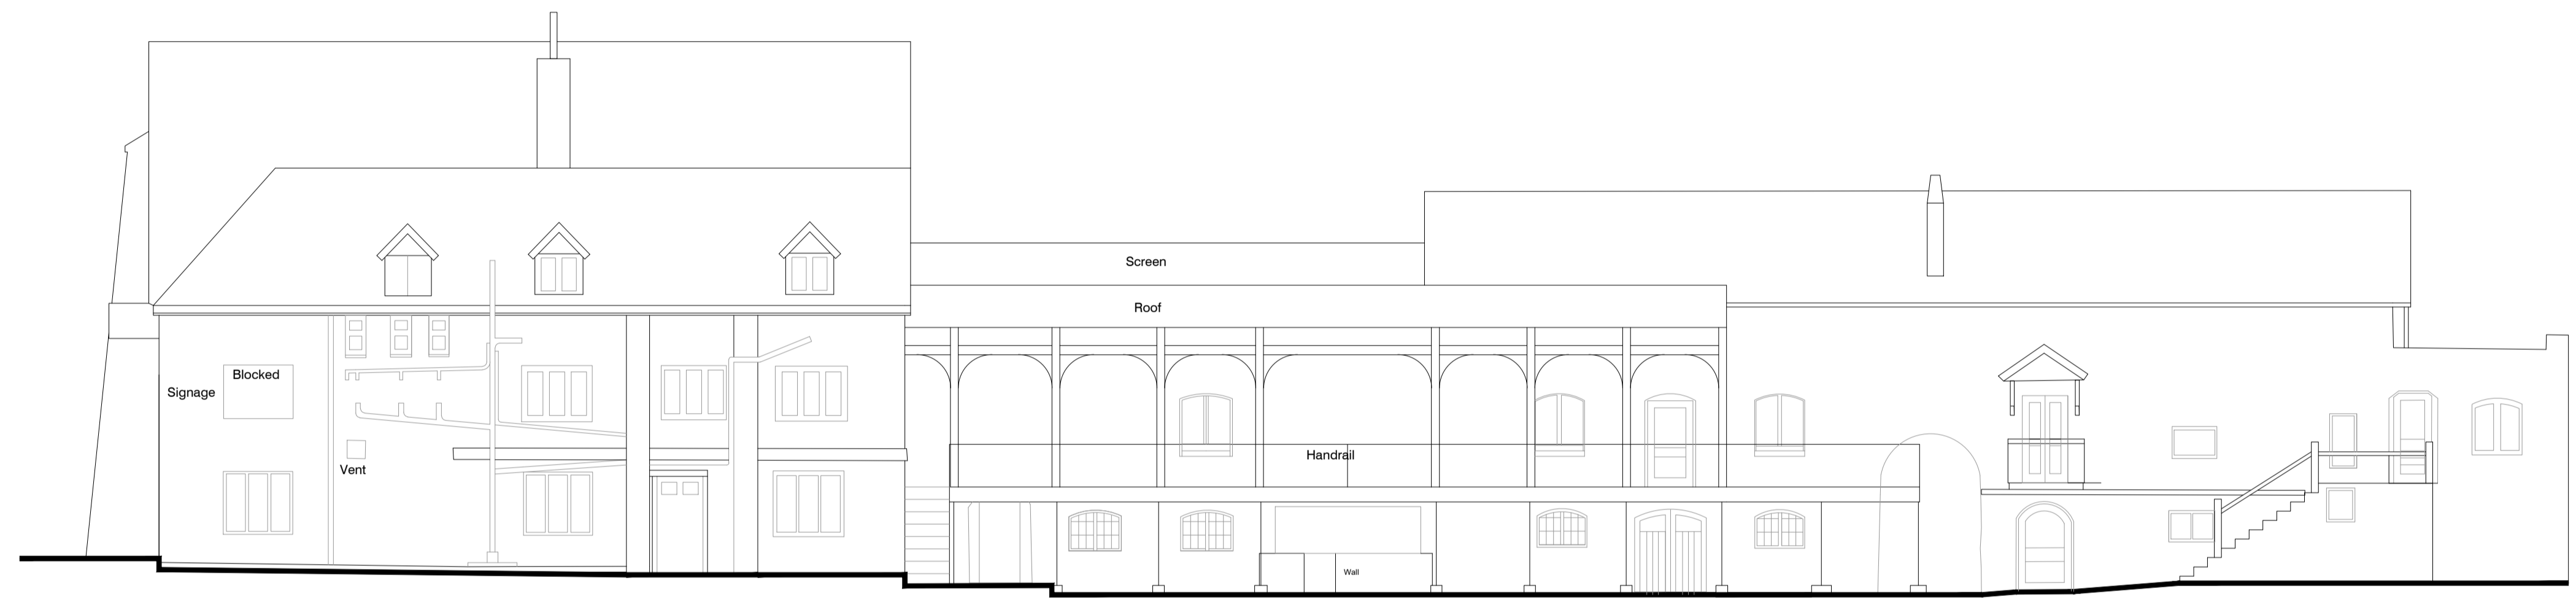

Proposed Front Elevation  
(West)



Proposed Rear Elevation (East)

A	EXISTING LIGHTING REMOVED	04/03/24	MT
/	FIRST ISSUE	10/01/24	MT

DO NOT SCALE. WRITTEN DIMENSIONS TO BE USED IN PREFERENCE TO SCALED DIMENSIONS. ALL DIMENSIONS TO BE CHECKED ON SITE BY CONTRACTOR & ALL DISCREPANCIES TO BE REPORTED TO JMDA

JOB TITLE  
MITCHELLS & BUTLERS  
THE SAXON MILL  
WARWICK CV34 5YN

DRAWING TITLE  
PROPOSED ELEVATIONS

DRAWING NUMBER JMDA_1733_PL_009	REVISION A
------------------------------------	---------------

SCALE 1:100	SHEET SIZE A1
----------------	------------------

DATE 08/01/2024	DRAWN BY MT	CHECKED BY AM
--------------------	----------------	------------------

*Jmda.*  
Interior Architecture Graphics

JMDA LTD  
2 The Holmes Skipwith,  
York, YO8 5SL  
T: 01757 288 399  
info@jmdald.co.uk  
www.jmdald.co.uk

Copyright © This drawing is the property of JMDA Ltd. All rights reserved.