


Existing North Elevation

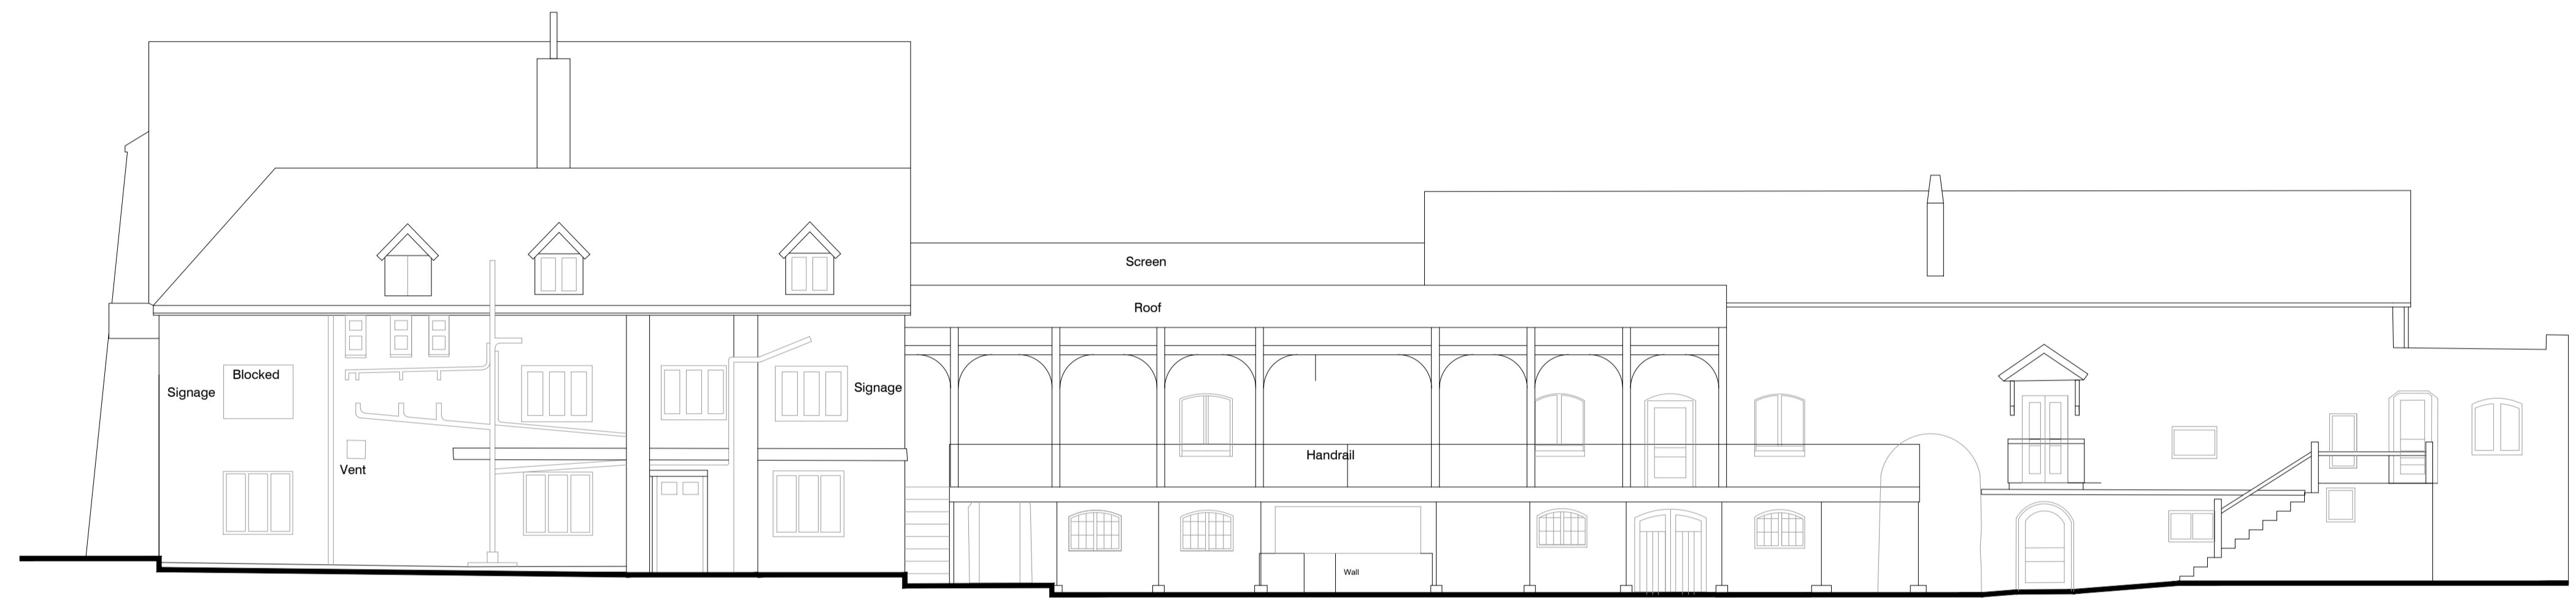

Existing South Elevation



Existing Front Elevation (West)



Existing Rear Elevation (East)

A	EXISTING LIGHTING POINTS REMOVED	04/03/24	MT
/	FIRST ISSUE	10/01/24	MT

DO NOT SCALE. WRITTEN DIMENSIONS TO BE USED IN PREFERENCE TO SCALED DIMENSIONS. ALL DIMENSIONS TO BE CHECKED ON SITE BY CONTRACTOR & ALL DISCREPANCIES TO BE REPORTED TO JMDA

JOB TITLE
MITCHELLS & BUTLERS
THE SAXON MILL
WARWICK CV34 5YN

DRAWING TITLE
EXISTING ELEVATIONS

DRAWING NUMBER JMDA_1733_PL_008	REVISION A
---	----------------------

SCALE 1:100	SHEET SIZE A1
-----------------------	-------------------------

DATE 08/01/2024	DRAWN BY MT	CHECKED BY AM
---------------------------	-----------------------	-------------------------

JMDA LTD
 2 The Holmes Skipwith,
 York, YO8 5SL
 T: 01757 288 399
 info@jmdald.co.uk
 www.jmdald.co.uk

Copyright © This drawing is the property of JMDA Ltd. All rights reserved.