



EAST ELEVATION AS PROPOSED 1:50

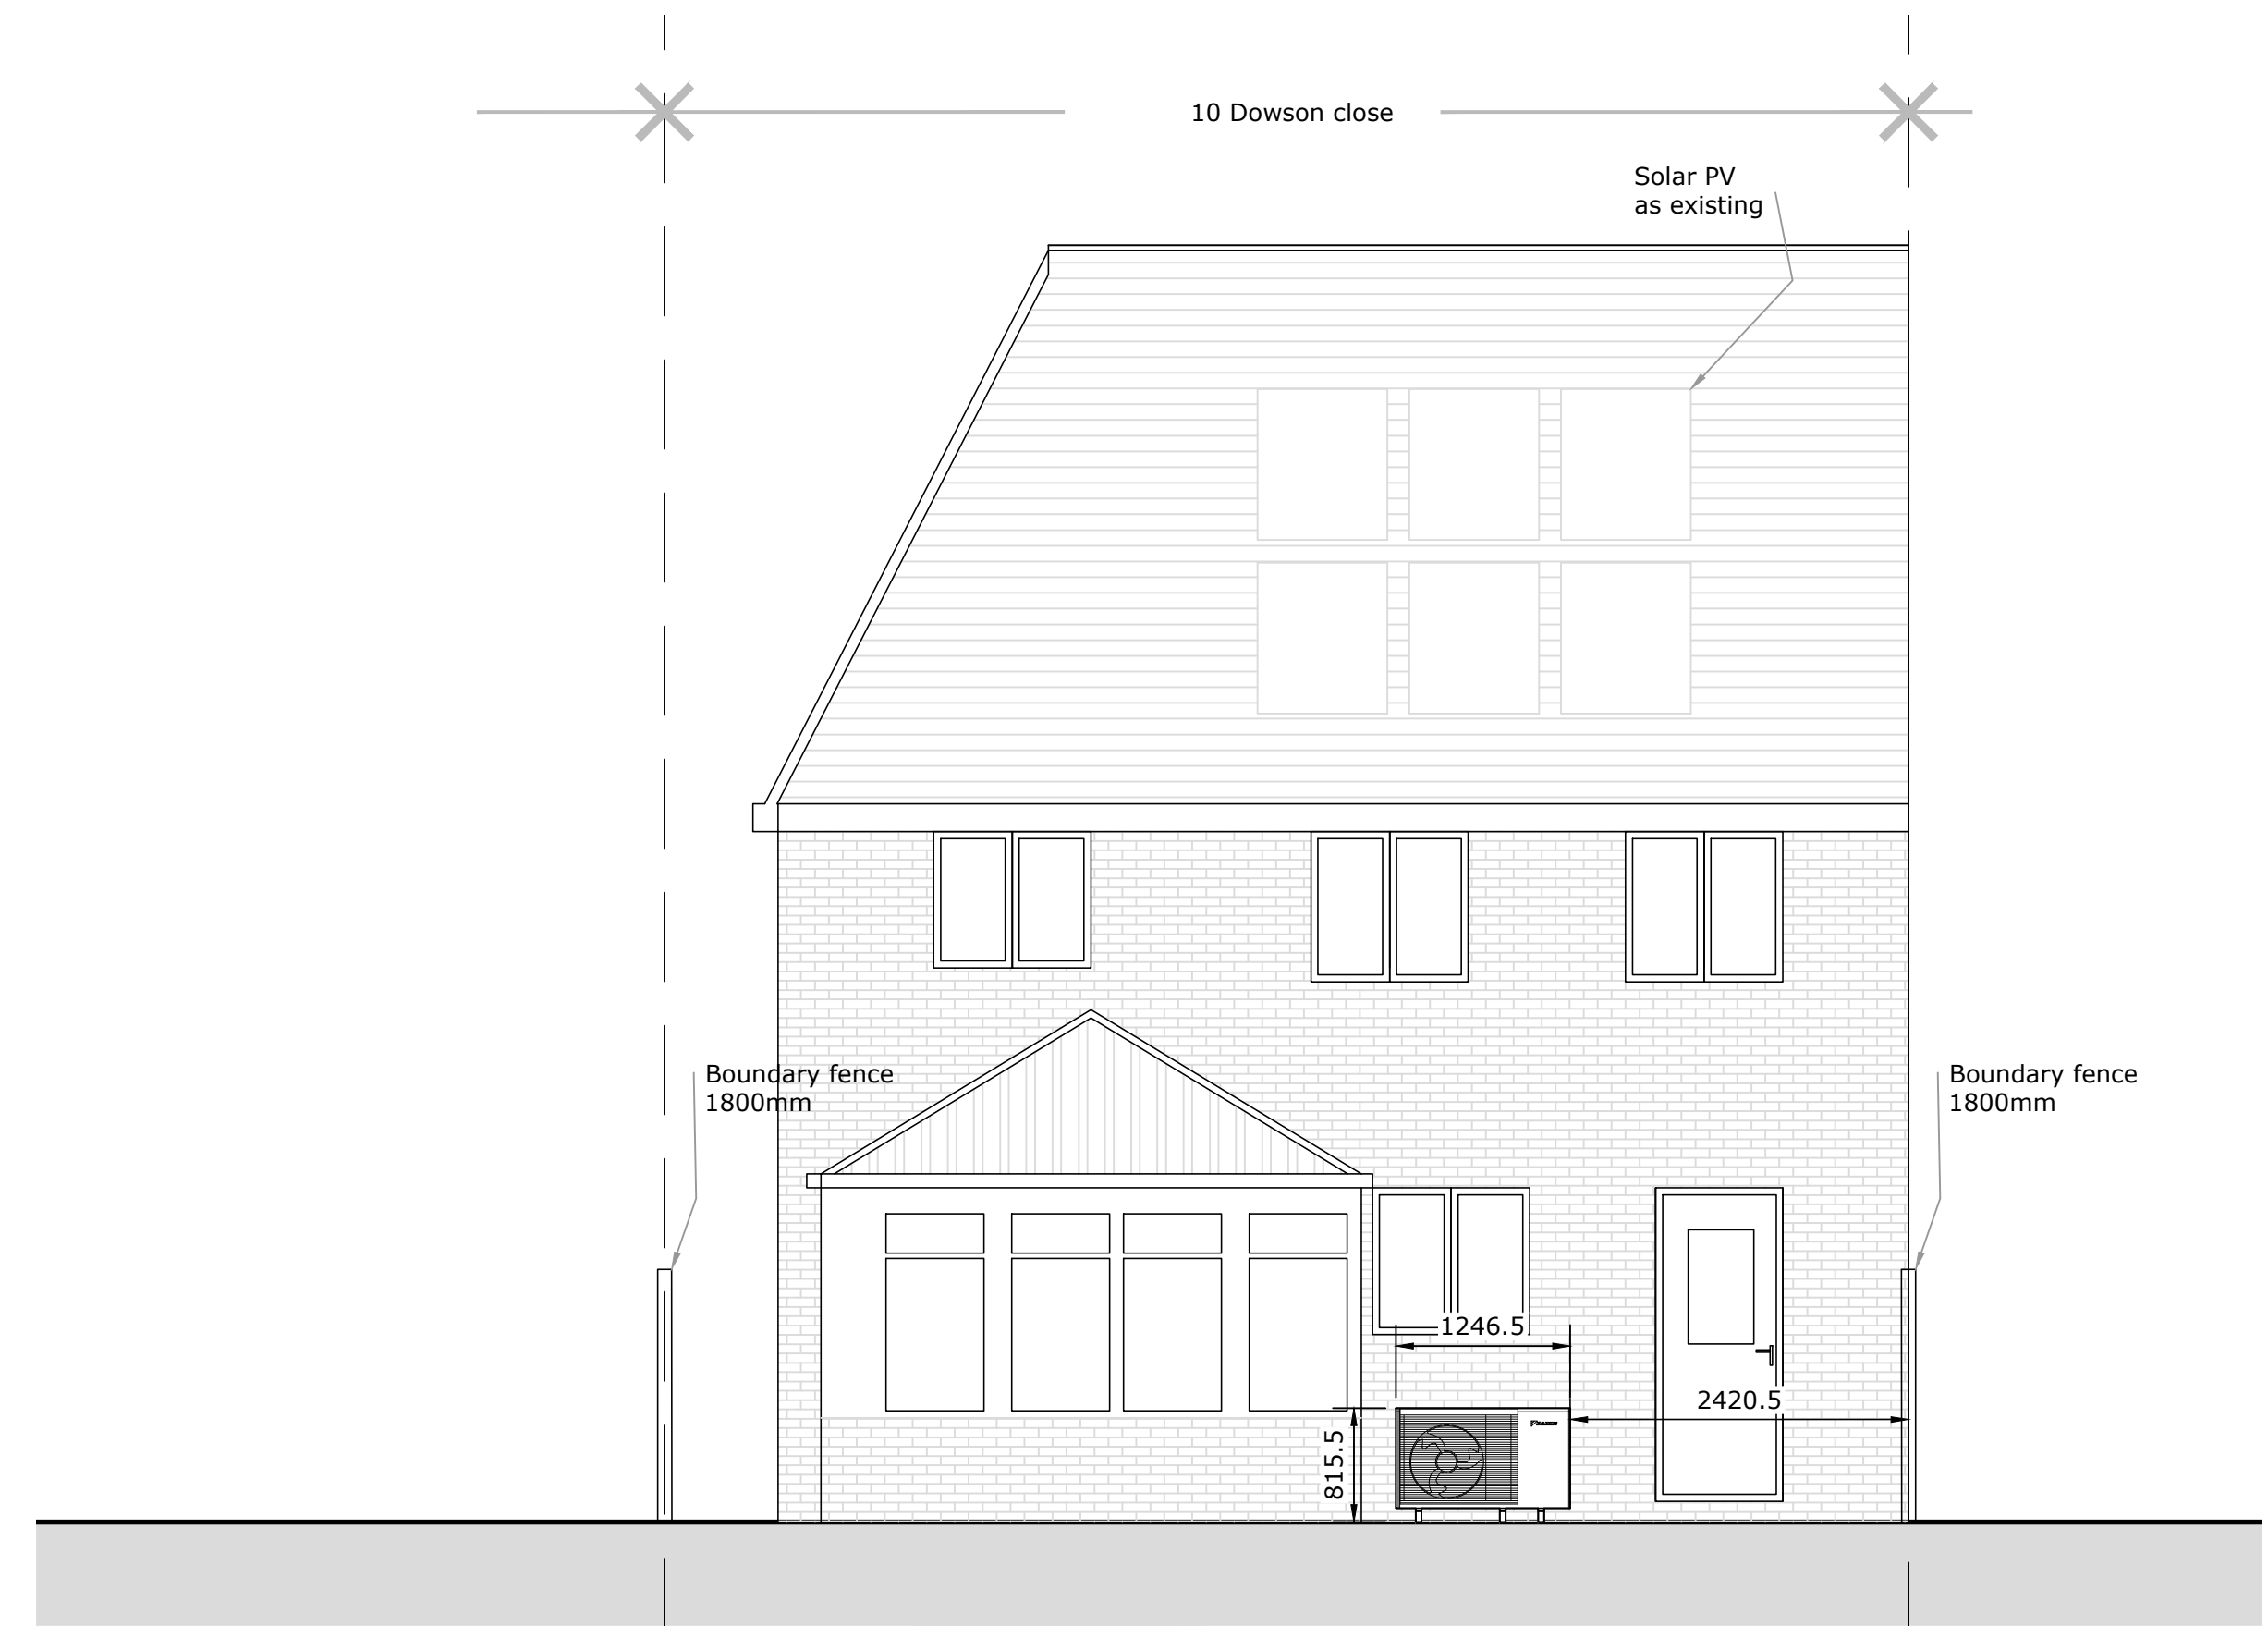

South Elevation as PROPOSED 1:50

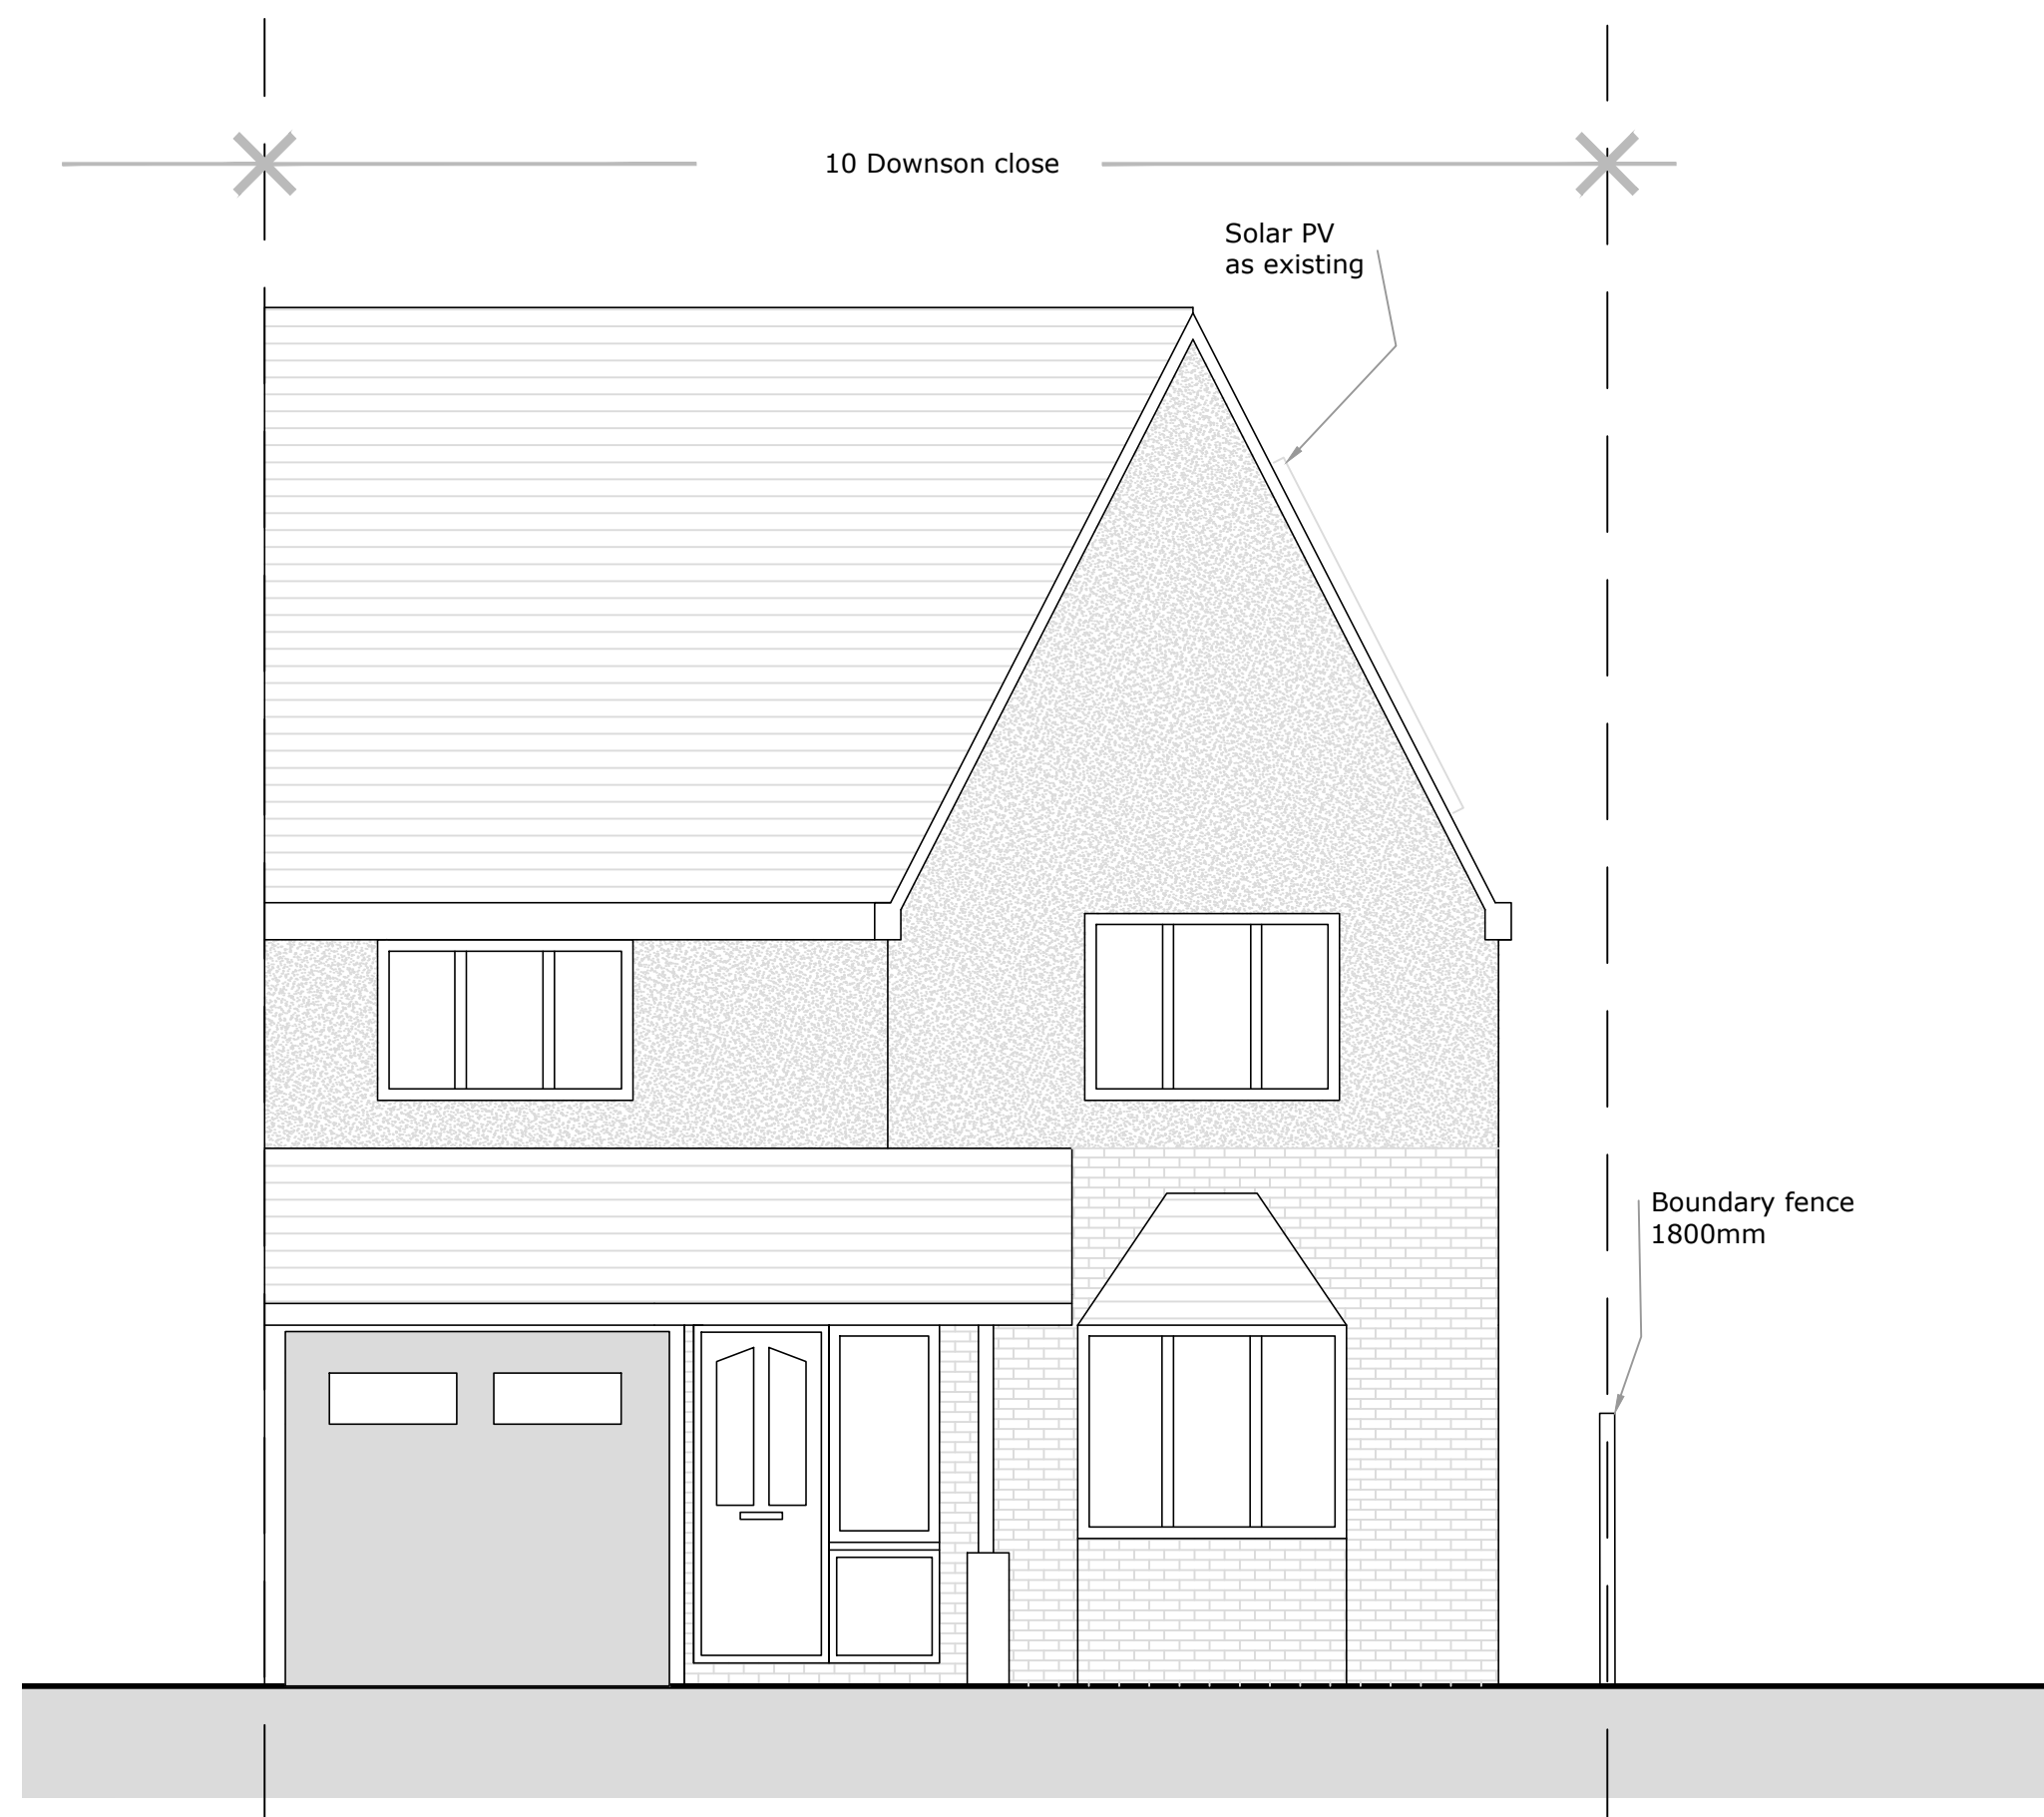

WEST ELEVATION AS PROPOSED 1:50




Client/Project:  
**Christine Gleave**  
 10 Dowson Close,  
 Nottingham, NG12 2PR

Project status:  
**PLANNING**  
 Drawing title:  
 Elevations as proposed

Description: Installation of 1No air source heat pump to the rear  
 Rev: Description:

By: Date:

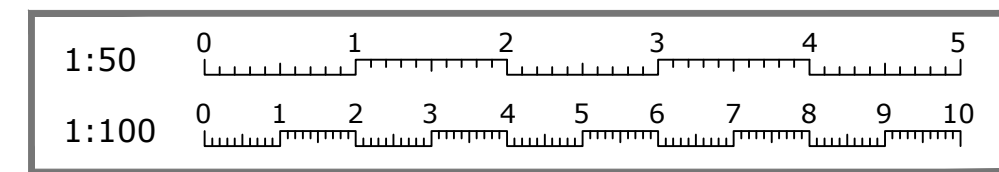

Scale: 1:50	Paper Size: A1	Drawn: T. Siddiqui	Checked:
Project ID: J-09FE6C3E	Drawing No: 04	Revision: -	Date: 03.04.2024