



East Elevation as EXISTING 1:50



South Elevation as EXISTING 1:50



West Elevation as EXISTING 1:50




Client/Project:
Christine Gleave
 10 Dowson Close,
 Nottingham, NG12 2PR

Project status:
PLANNING
 Drawing title:
 Elevations as existing

Description: Installation of 1No air source heat pump to the rear
 Rev: Description:

By: Date:

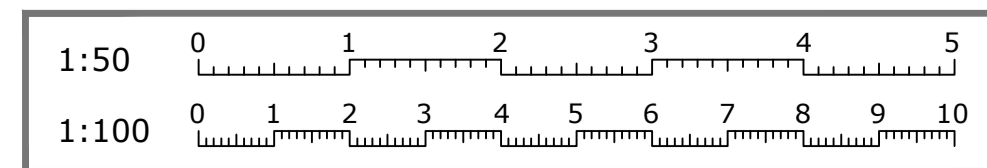

Scale: 1:50	Paper Size: A1	Drawn: T. Siddiqui	Checked:
Project ID: J-09FE6C3E	Drawing No: 03	Revision: -	Date: 03.04.2024