

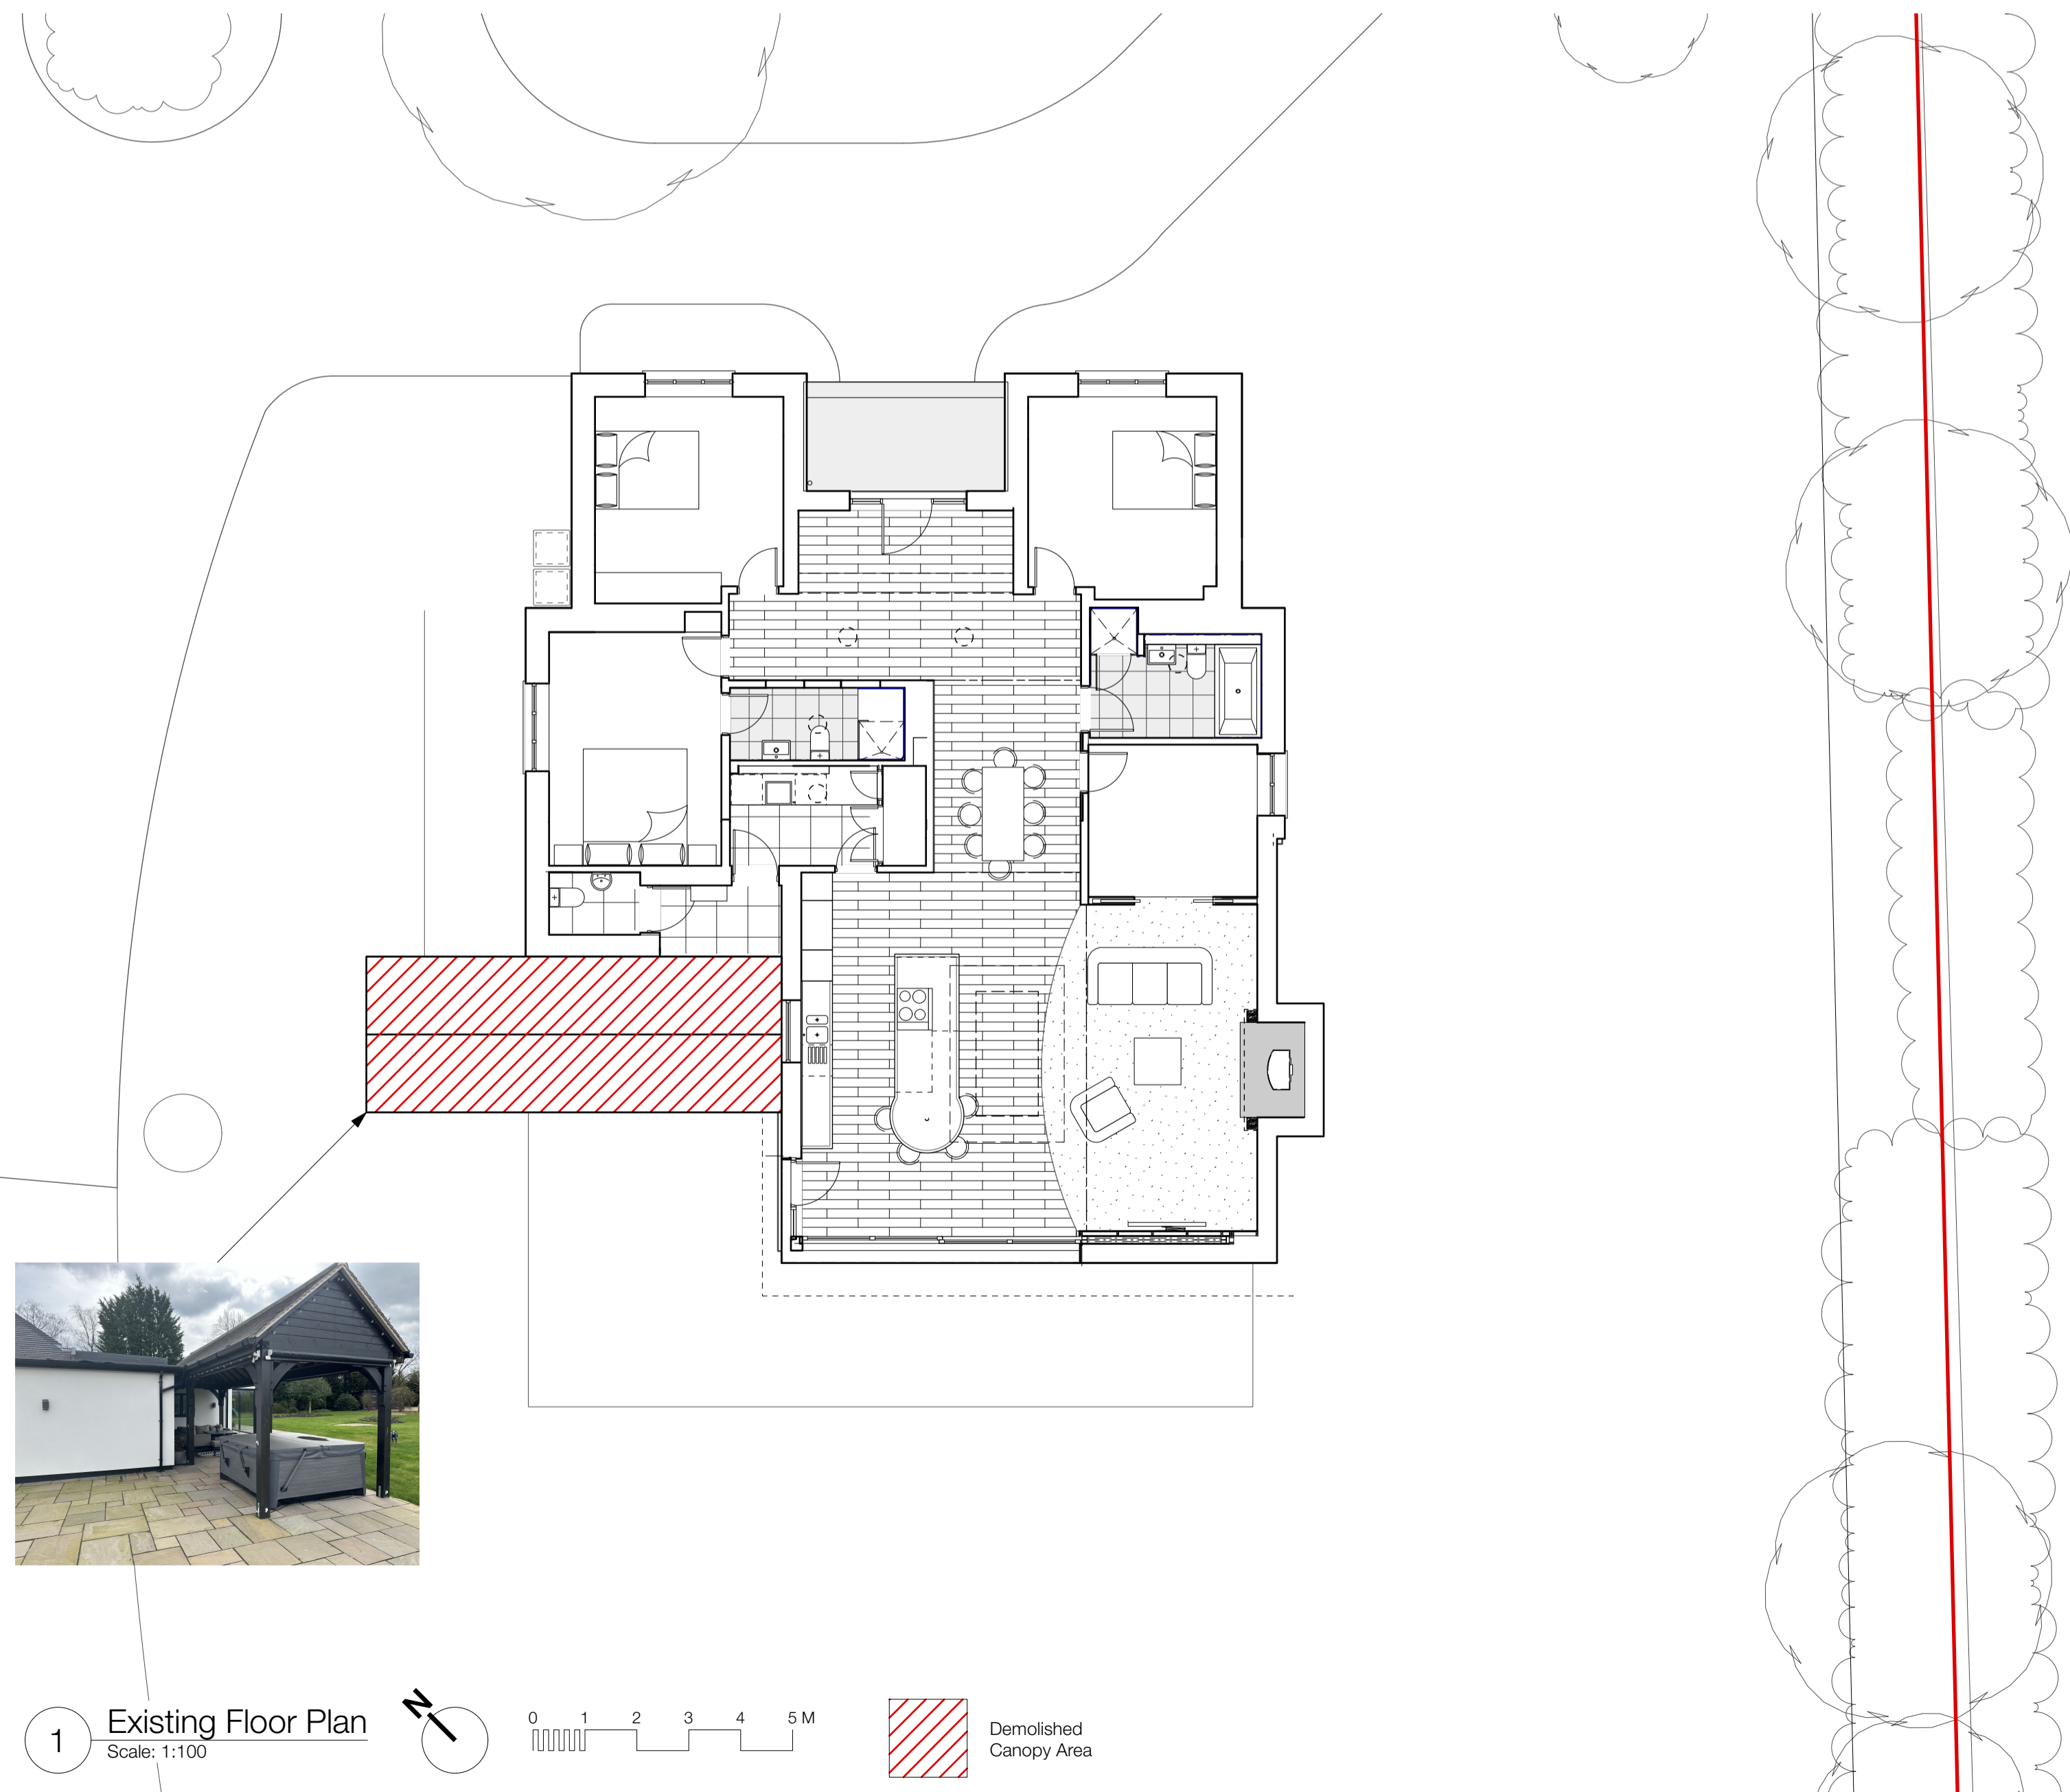


Proposed Roof Plan
Scale: 1:100

 


1 Existing Floor Plan
Scale: 1:100

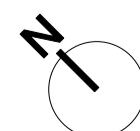

Existing Boundary



Front Elevation (North East)
Scale: 1:100

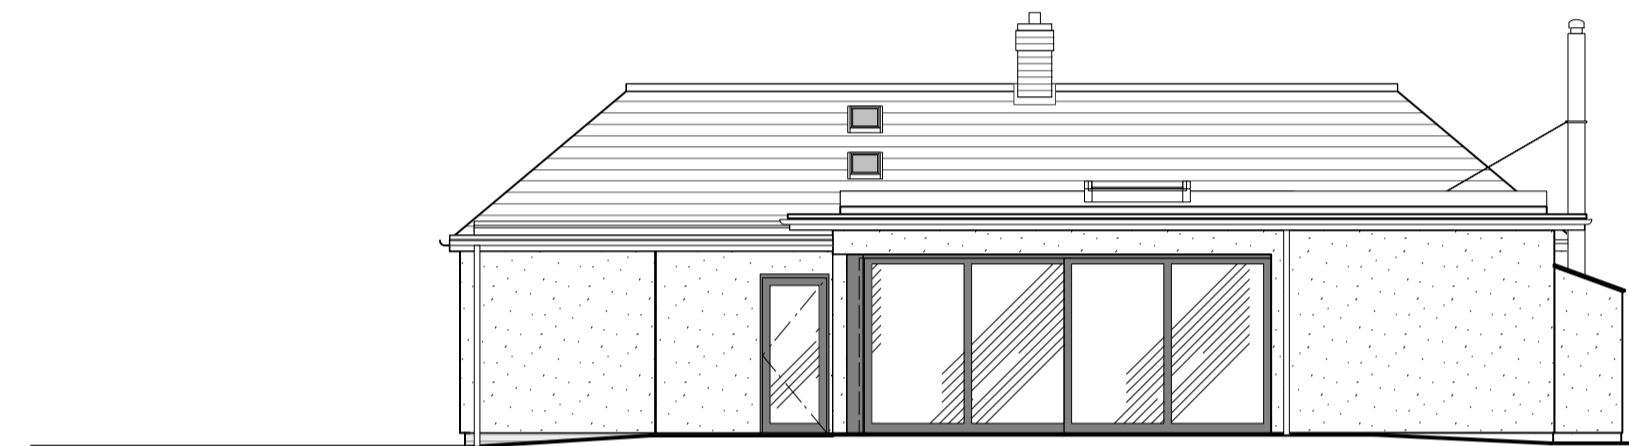

Rear Elevation (South West)
Scale: 1:100



Side Elevation (South East)
Scale: 1:100



Side Elevation (North West)
Scale: 1:100

REV	DATE	DESCRIPTION	BY
B	25/03/202	Roof Plan added	JH
A	18/03/202	Demolition Added	JH



CLIENT
Sophie Butler & Lewis Smith

PROJECT
Extension at Loncera

DRAWING
Existing Plans

PROJECT NUMBER	SCALE @ A1	DATE	BY
4127	1:100	Jan'24	JH

DRAWING NUMBER	REVISION	STATUS
02	B	Planning

This drawing is copyright and remains the property of Allan Joyce Architects Ltd. Print Size Check 10mm
Generally do not scale drawings. All dimensions to be confirmed on site.