


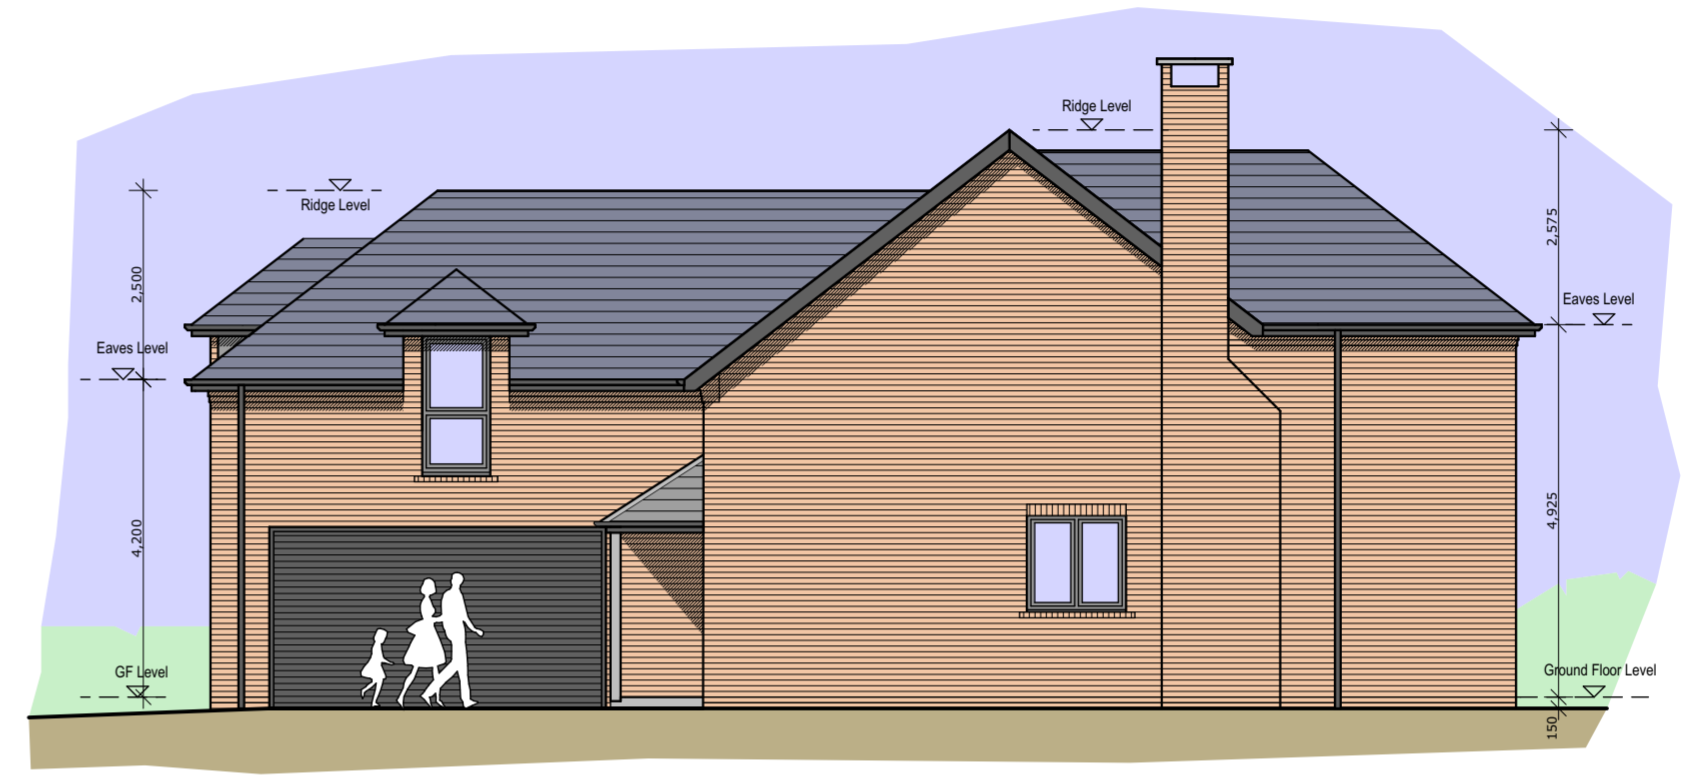

Front Elevation



Side Elevation

Scale 1:100




Rear Elevation

Scale 1:100



Side Elevation

Scale 1:100

PROPOSED	Drawn by M.Wakerley	Date 26/02/24	Scale 1:100 @ A2	Client Mr. P. EDSON	
Project EDSON'S JOINERY SITE, PLUMTREE			BRUCE BRADLEY ARCHITECT		
Drawing ELEVATIONS - PLOT 2		Reference 222-531-P10	Rev D	51 Ella Road, West Bridgford, NG2 5GX brucebradley@gmail.com	