



IMPORTANT:
THIS DRAWING MUST ONLY BE USED FOR THE PURPOSE AS STATED
IN THE STATUS BOX BELOW.

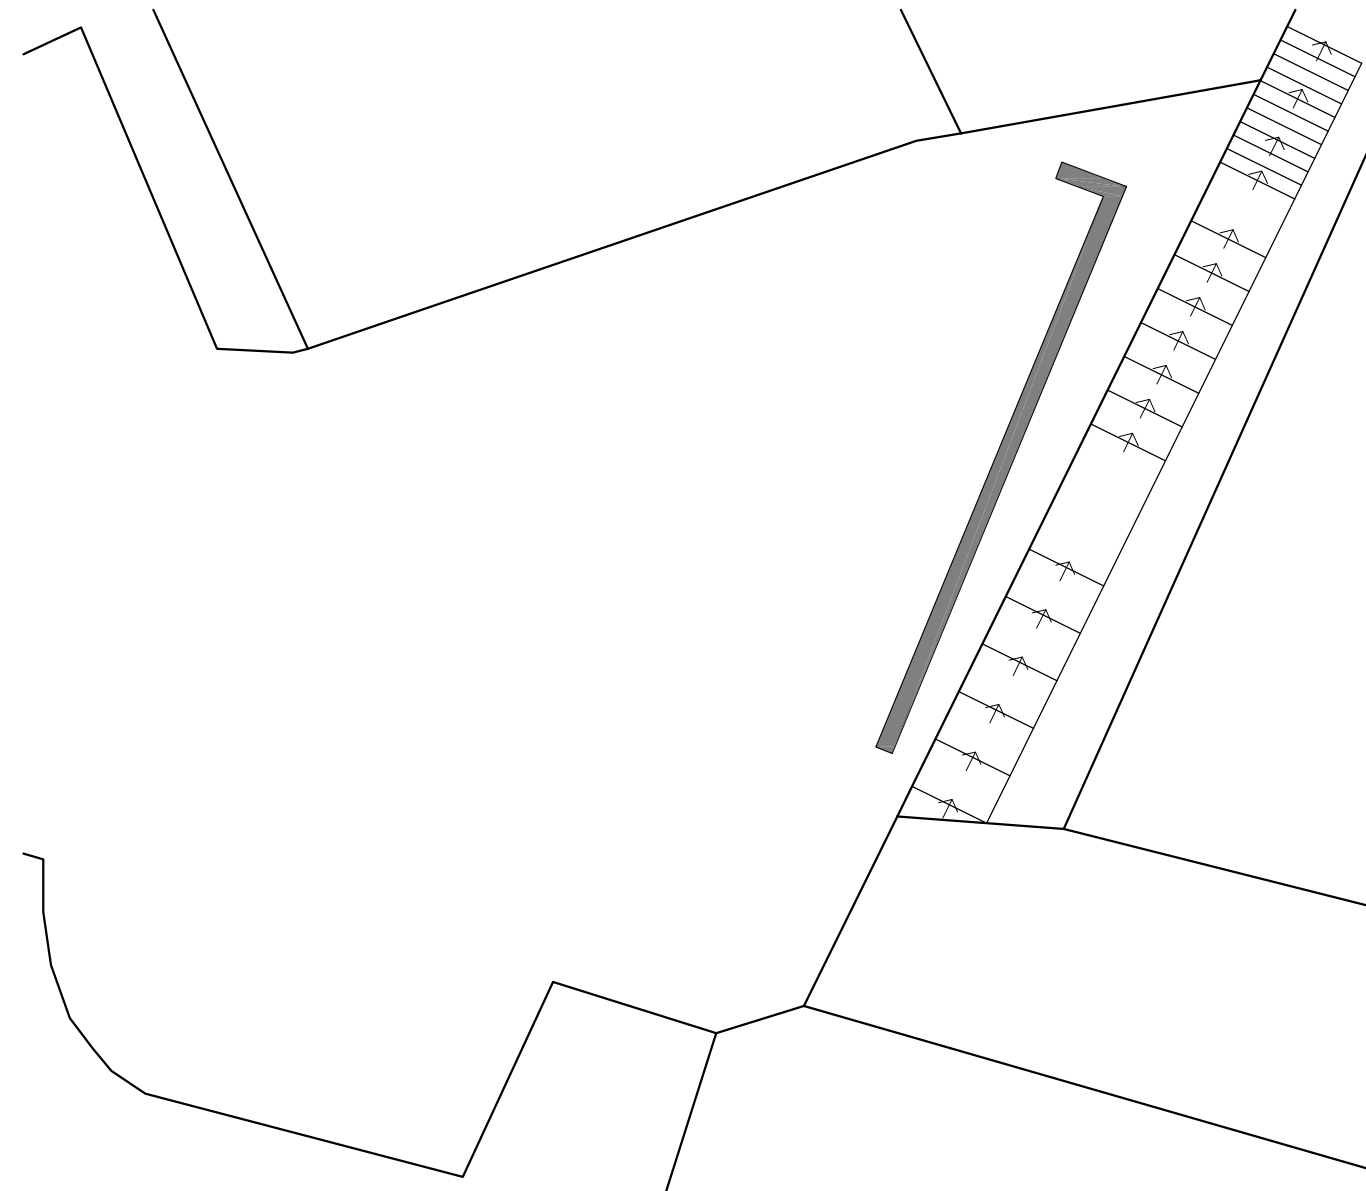

EXISTING

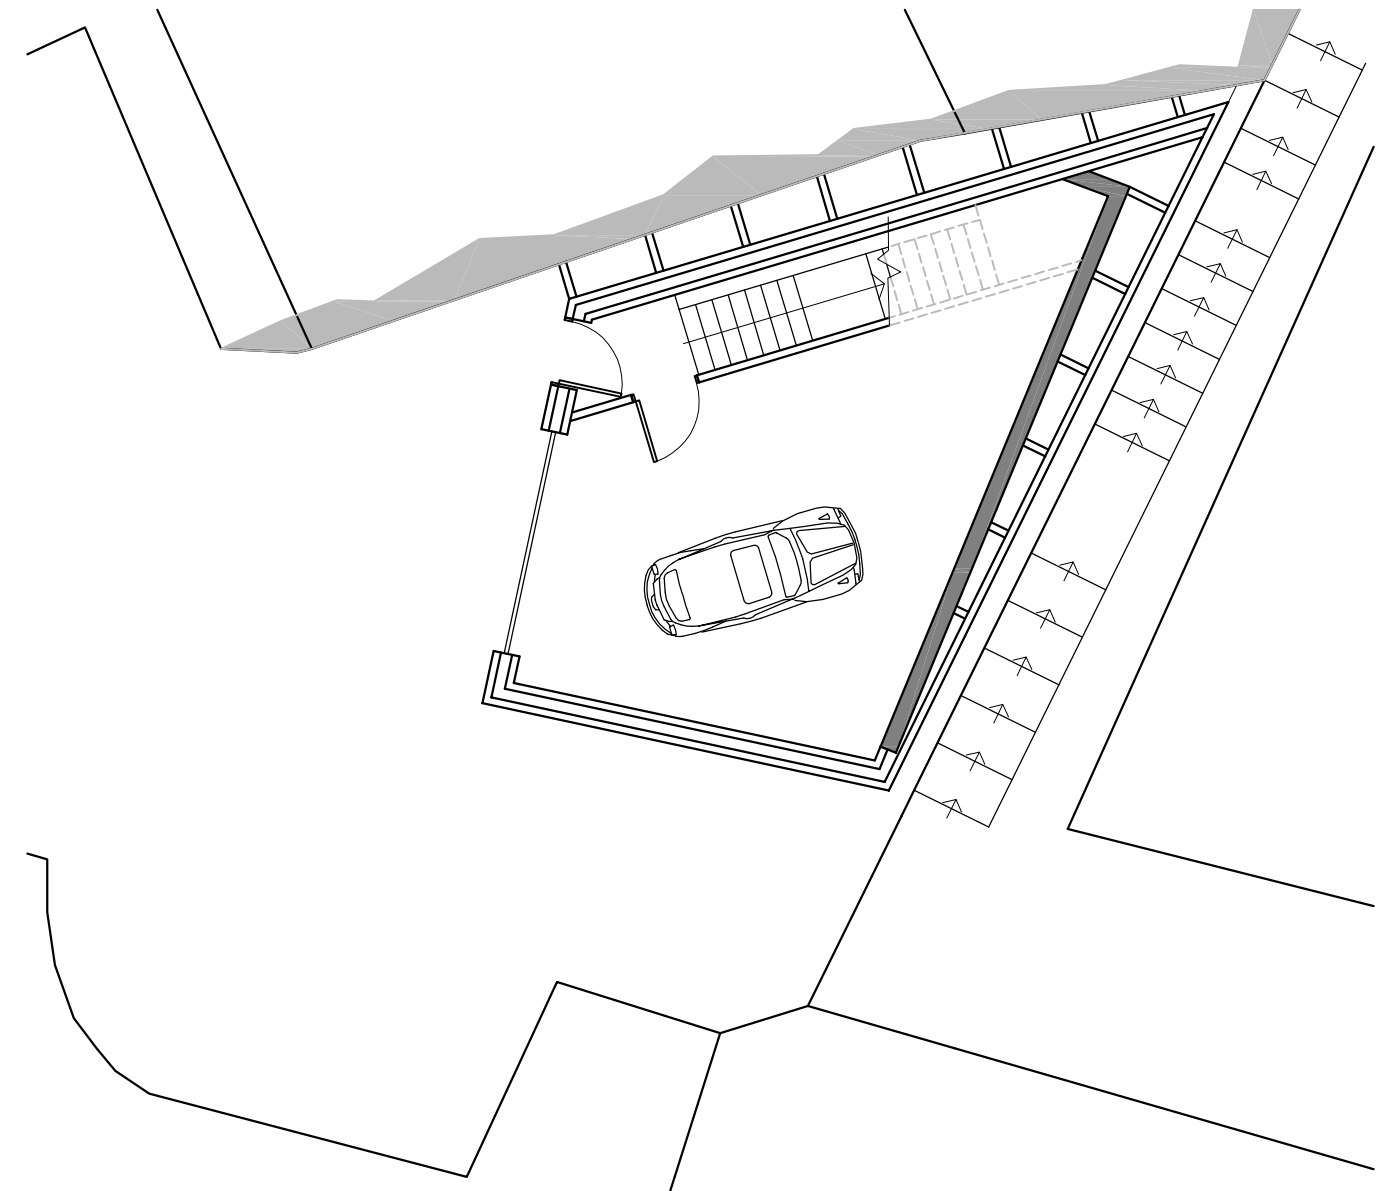

PROPOSED




SITE PLANS SCALE 1:100

REV	DATE	DESCRIPTION
A	17.03.23	SITE BOUNDARY AMENDED.
B	22.06.23	AMENDMENTS TO LAYOUT AND ROOF FORM.


© COPYRIGHT JIA - ALL RIGHTS RESERVED

Drawn by CB	Checked by -	Date January 2023
----------------	-----------------	----------------------

Project Title
NEW GARAGE/ANNEX
The Bungalow, Strawberry Lane, St Georges,
Bristol, BS5 8JF
For Matt Neale

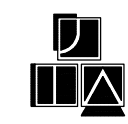

JIA Architects

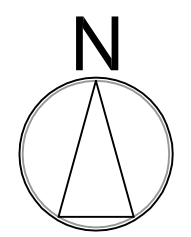

Architects & Space Planners
Classroom 2
12 Dowry Square, Hotwells, Bristol. BS8 4SH.
t: (0117) 373 0823 f: (0117) 373 0824
e: design@jiaarch.co.uk
w: www.jiaarch.co.uk

Scale 1:100 @ A3	Status Planning Application
---------------------	--------------------------------

Drawing Title
Existing & Proposed Site Plans

Job No. 2301	Drg. No. 02	Rev. B
-----------------	----------------	-----------