




IMPORTANT:
THIS DRAWING MUST ONLY BE USED FOR THE PURPOSE AS STATED
IN THE STATUS BOX BELOW.

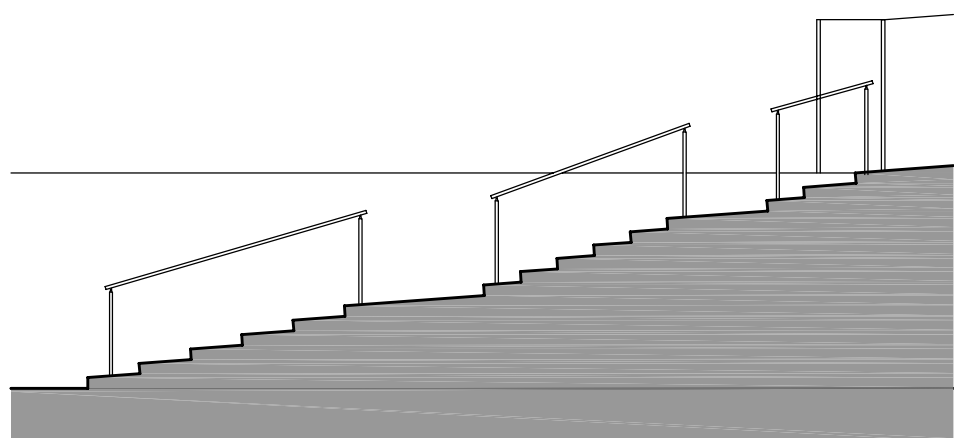


REAR ELEVATION EAST

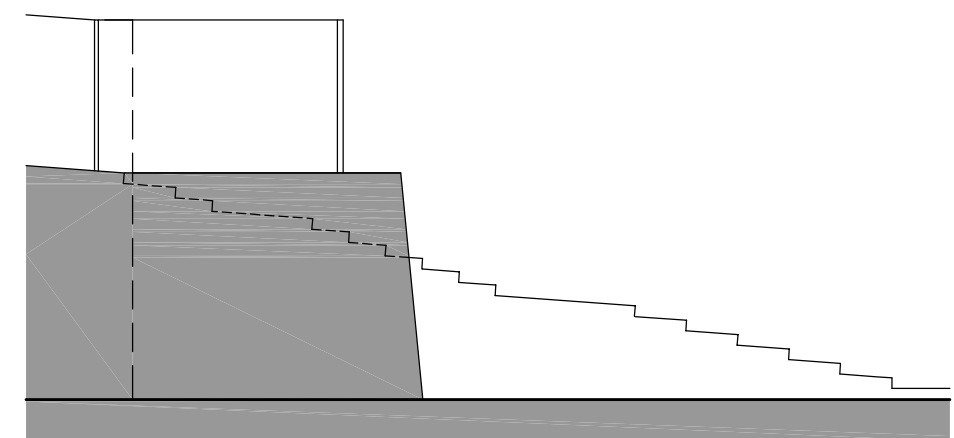


FRONT ELEVATION WEST

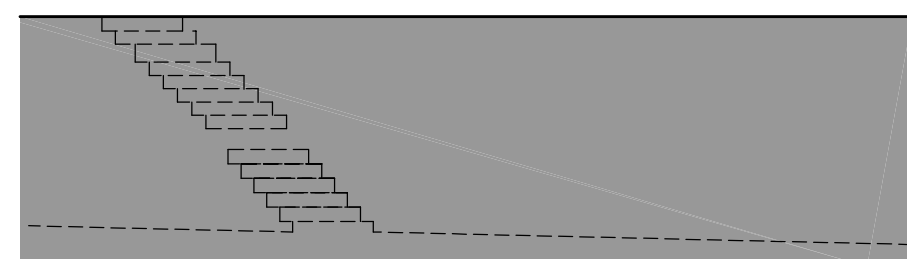

SIDE ELEVATION NORTH

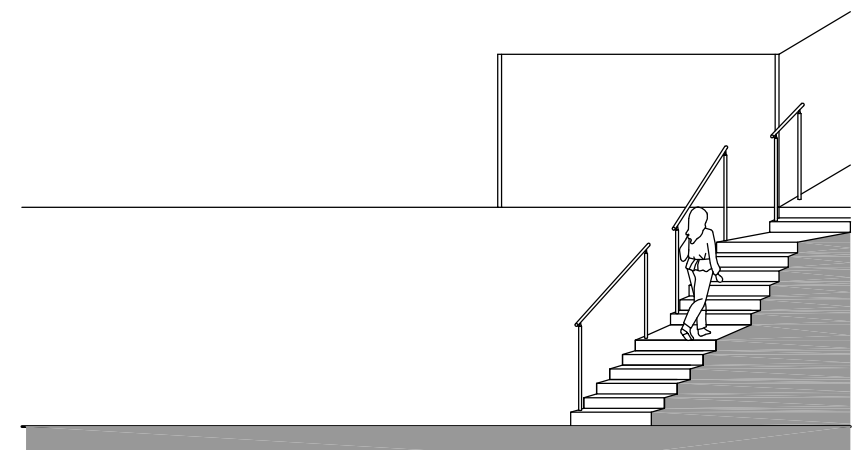

SIDE ELEVATION SOUTH

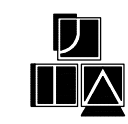

JIA Architects

Architects & Space Planners
Classroom 2
12 Dowry Square, Hotwells, Bristol. BS8 4SH.
t: (0117) 373 0823 f: (0117) 373 0824
e: design@jiaarch.co.uk
w: www.jiaarch.co.uk

REV DATE DESCRIPTION

© COPYRIGHT JIA - ALL RIGHTS RESERVED



SECTION/ELEVATIONS SCALE 1:100

Drawn by CB	Checked by -	Date May 2023
----------------	-----------------	------------------

Project Title
NEW GARAGE/ANNEX
The Bungalow, Strawberry Lane, St Georges,
Bristol, BS5 8JF
For Matt Neale

Scale 1:100 @ A3	Status Planning Application
---------------------	--------------------------------

Drawing Title
Existing Elevations

Job No. 2301	Drg. No. 06	Rev. -
-----------------	----------------	-----------