




**IMPORTANT:**  
THIS DRAWING MUST ONLY BE USED FOR THE PURPOSE AS STATED  
IN THE STATUS BOX BELOW.

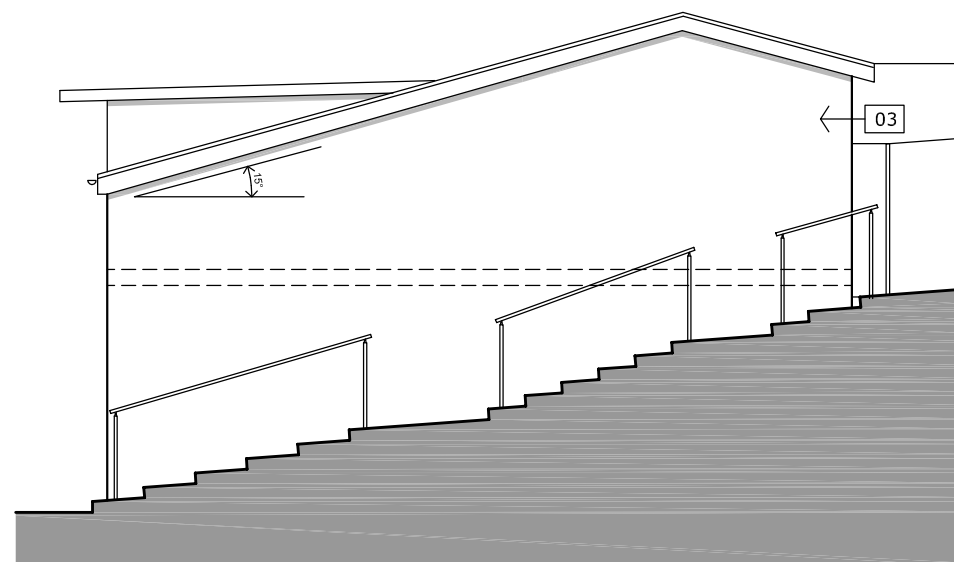


**REAR ELEVATION EAST**

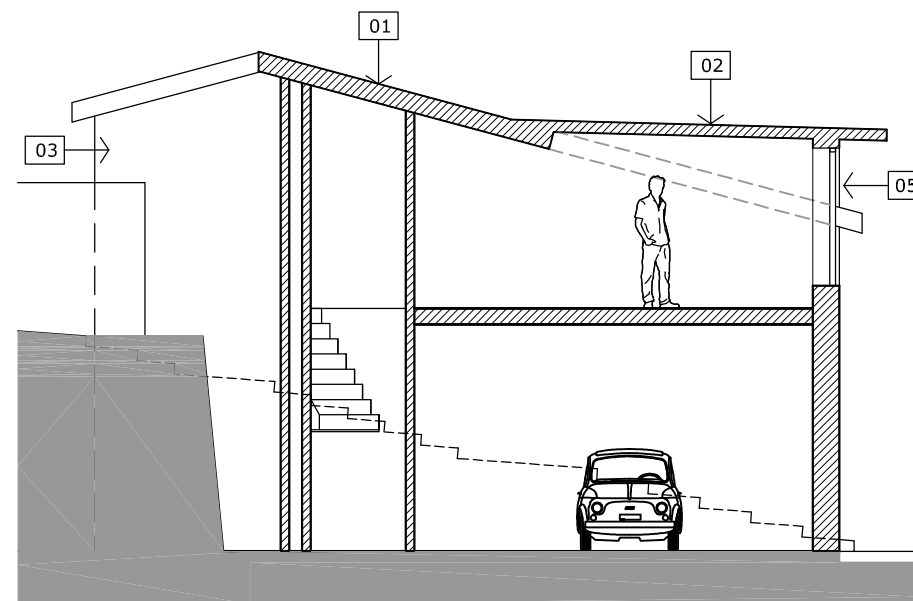


**SECTION AA**

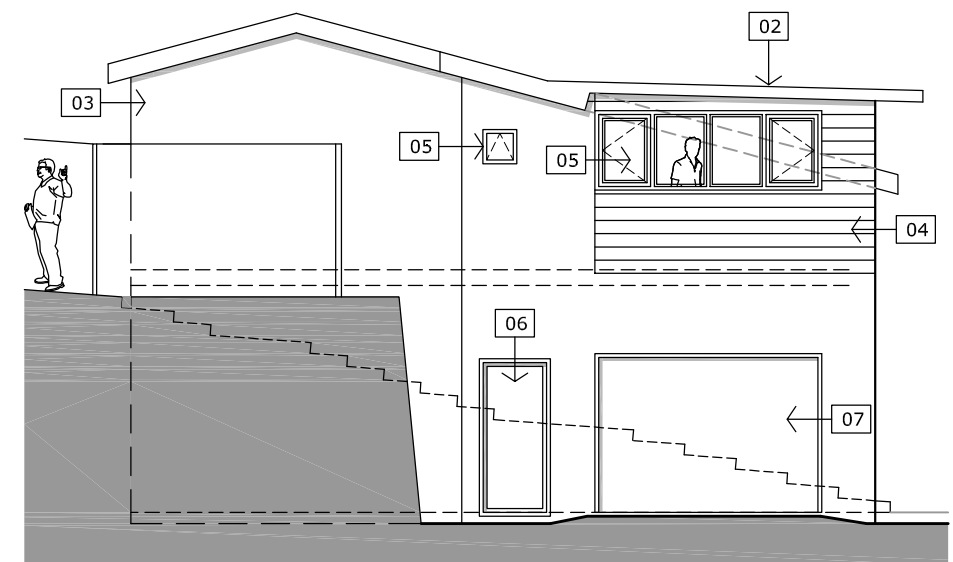

**FRONT ELEVATION WEST**

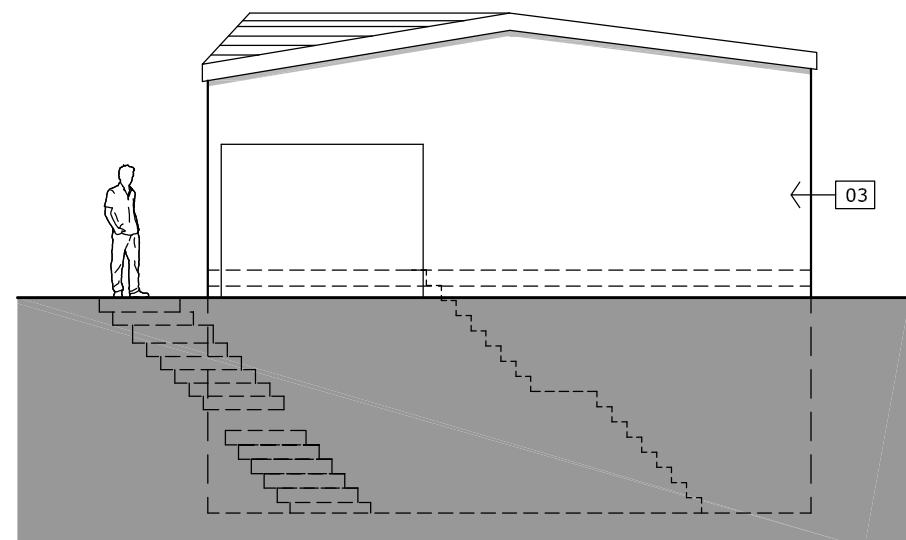

**SIDE ELEVATION NORTH**

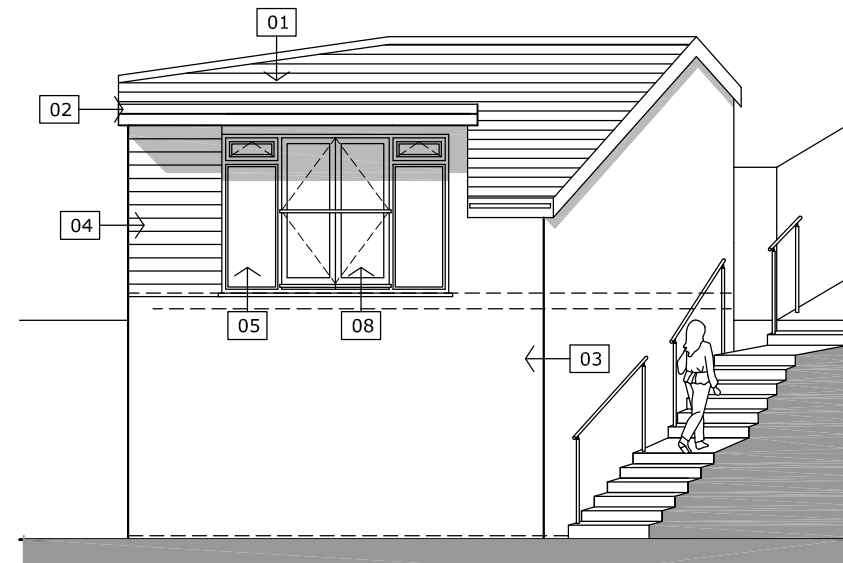

**SIDE ELEVATION SOUTH**

**MATERIAL NOTES**

- 01. Interlocking reconstructed slates.
- 02. Single layer membrane.
- 03. Rendered masonry.
- 04. Timber cladding.
- 05. Upvc windows.
- 06. Composite door.
- 07. Powder coated roller shutter door.
- 08. Safety glass balustrade.



Architects & Space Planners  
Classroom 2  
12 Downy Square, Hotwells, Bristol. BS8 4SH.  
t: (0117) 373 0823 f: (0117) 373 0824  
e: design@jiaarch.co.uk  
w: www.jiaarch.co.uk



**SECTION/ELEVATIONS SCALE 1:100**

REV	DATE	DESCRIPTION
A	22.06.23	AMENDMENTS TO LAYOUT AND ROOF FORM.

© COPYRIGHT JIA - ALL RIGHTS RESERVED

Drawn by CB	Checked by -	Date May 2023
----------------	-----------------	------------------

Project Title  
NEW GARAGE/ANNEX  
The Bungalow, Strawberry Lane, St Georges,  
Bristol, BS5 8JF  
For Matt Neale

Scale 1:100 @ A3	Status Planning Application
---------------------	--------------------------------

Drawing Title  
**Proposed Elevations**

Job No. 2301	Drg. No. 05	Rev. A
-----------------	----------------	-----------