



Rear Elevation

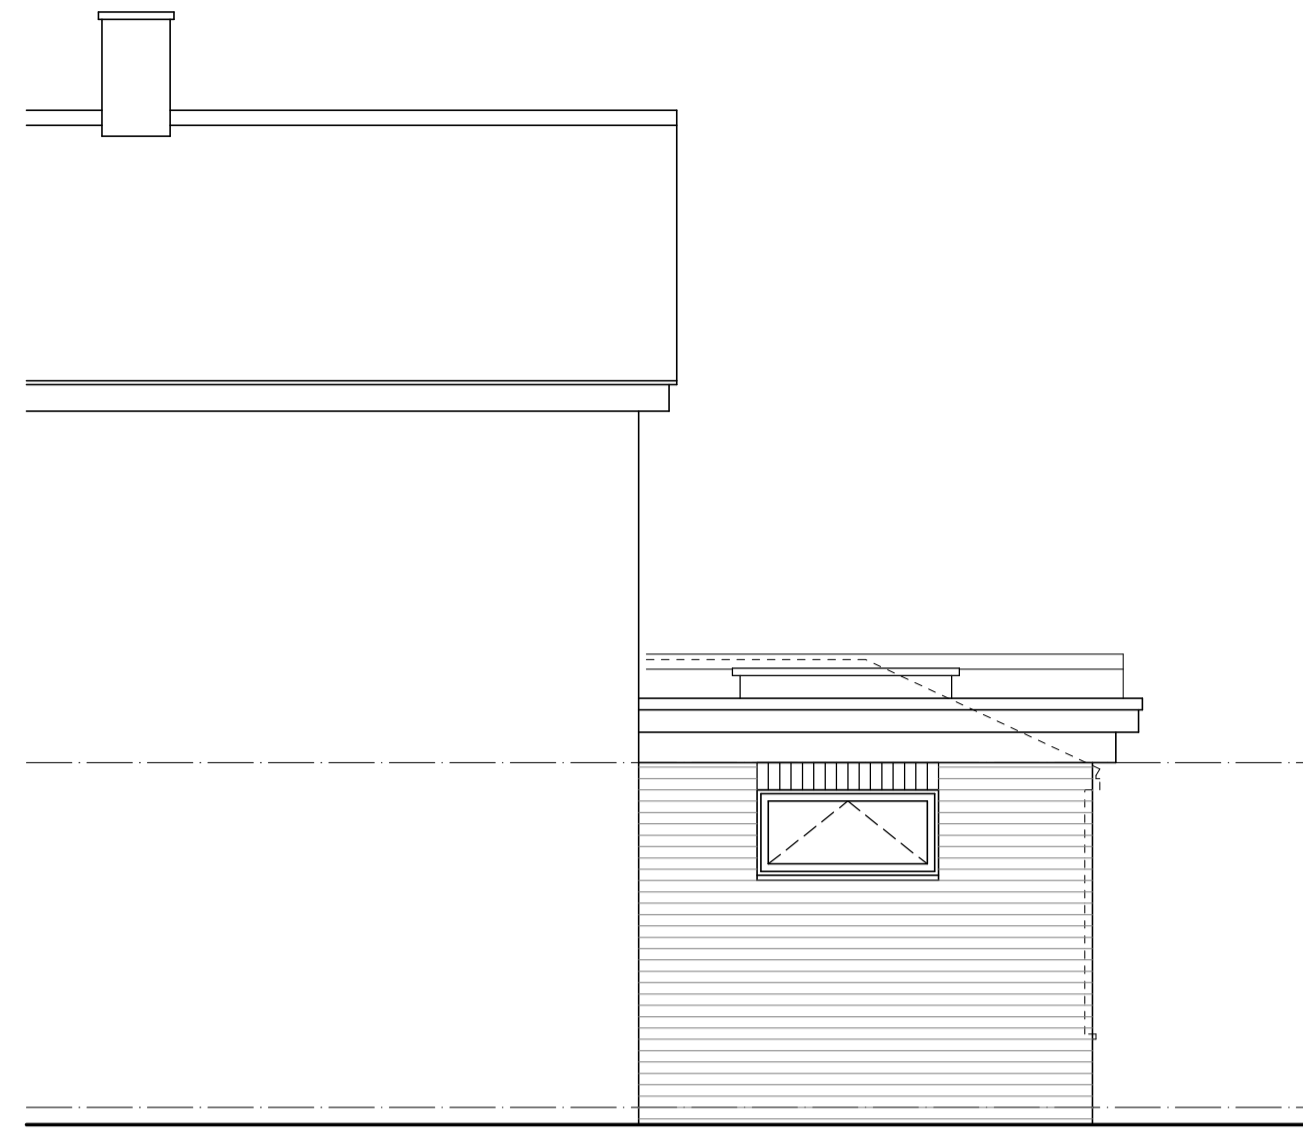


Side Elevation

 


Side Elevation


Living Room

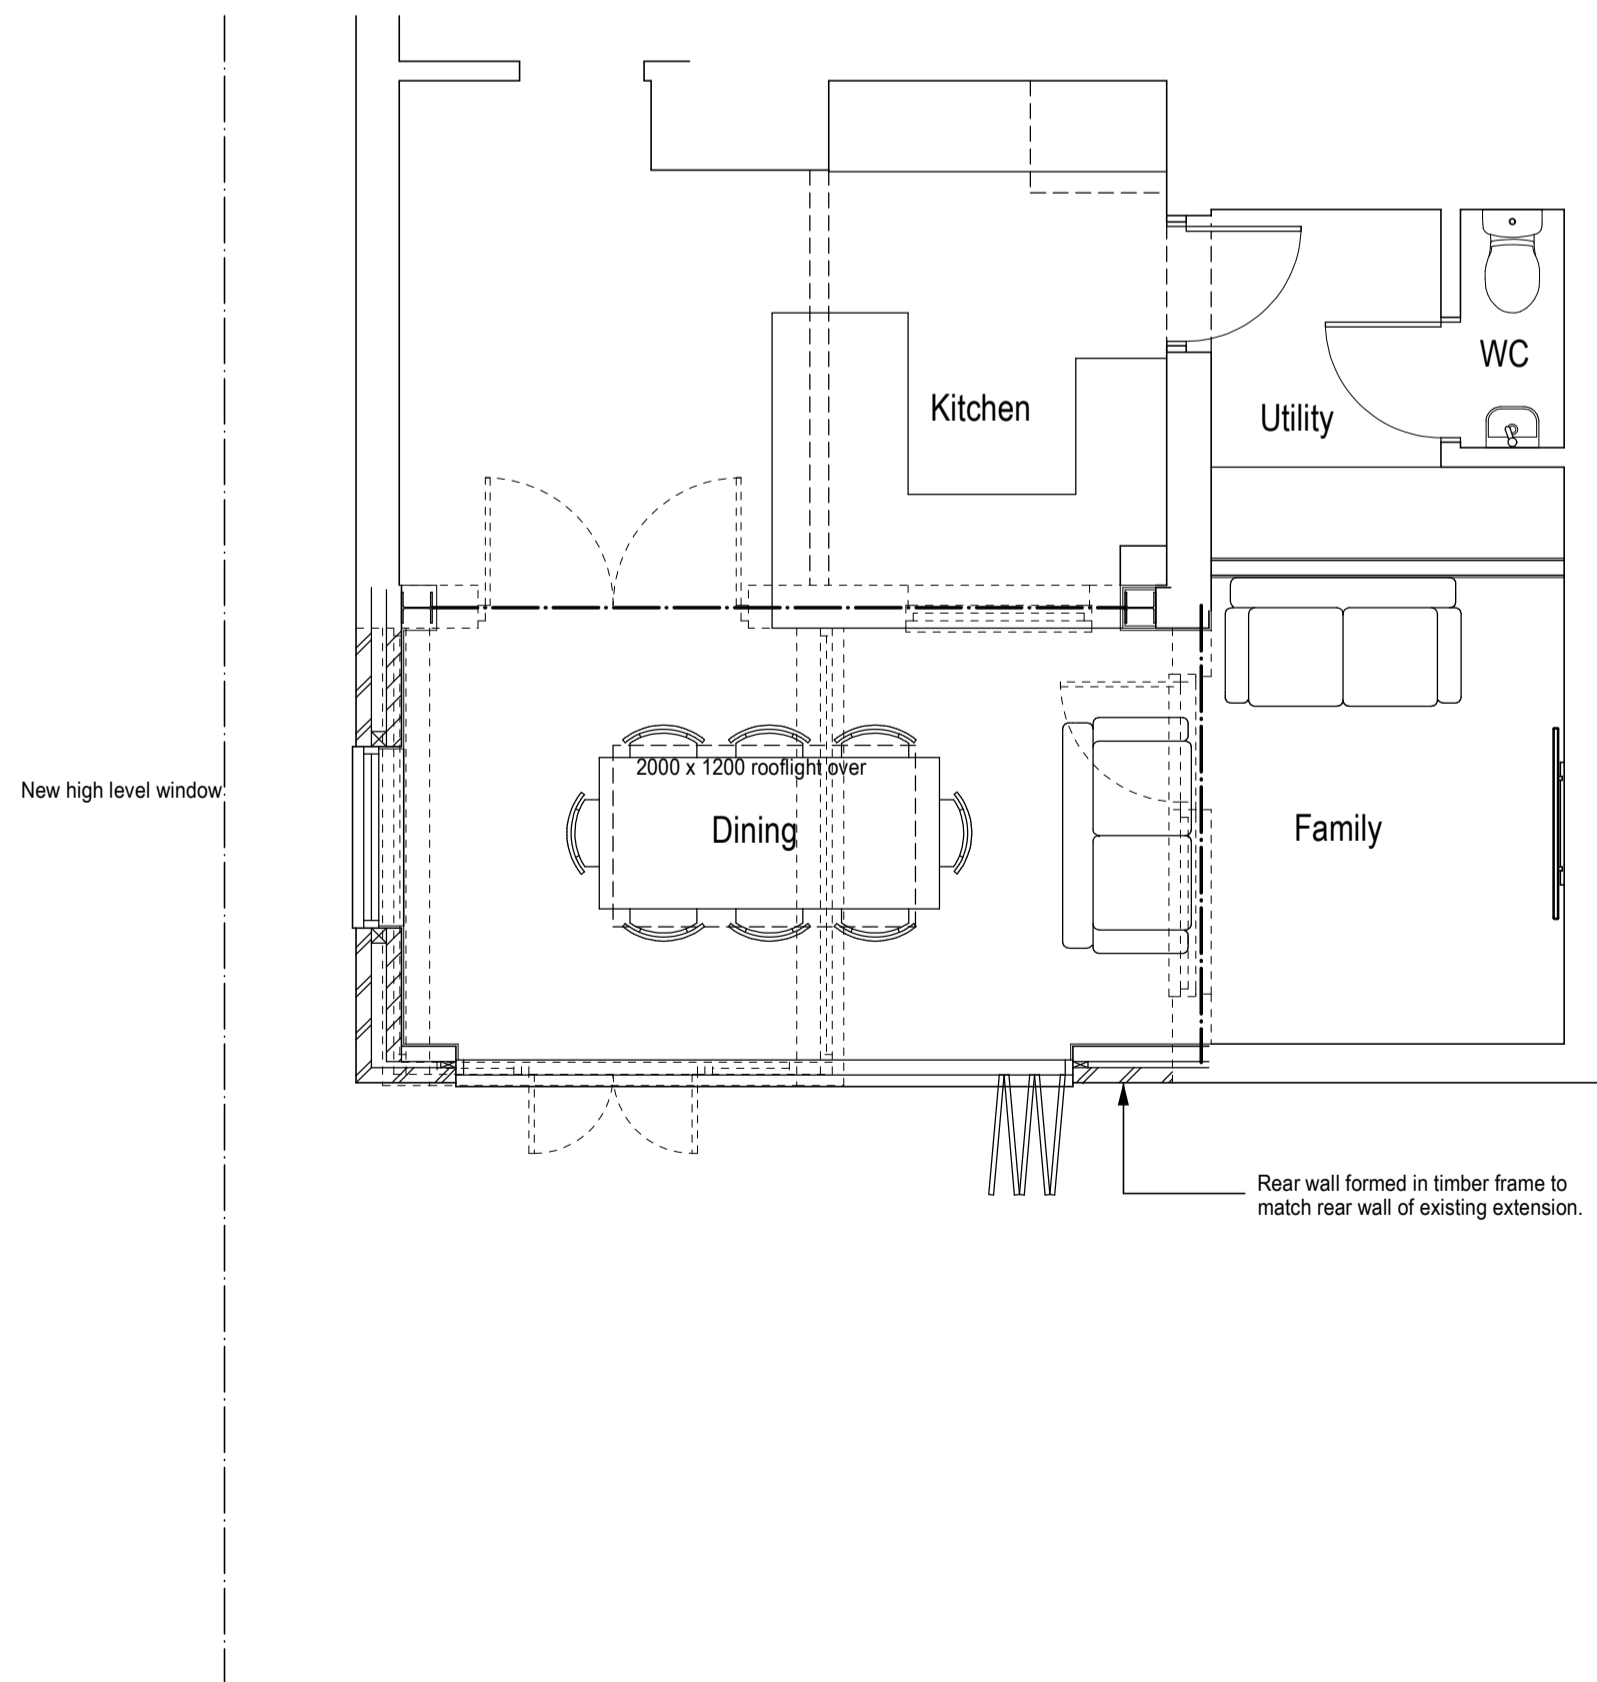

Ground Floor Plan

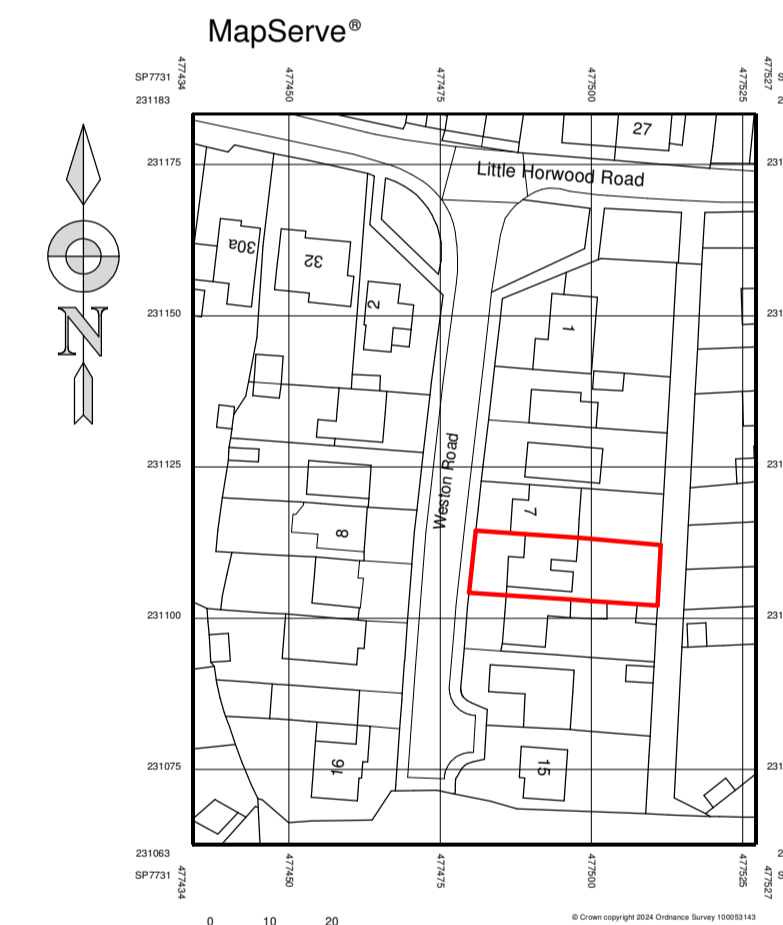

Location Plan 1:1250

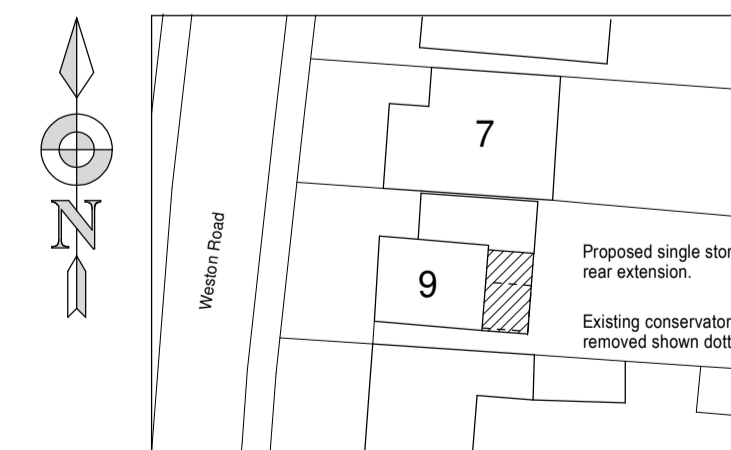

Site Plan 1:500

A	Location and Site Plans added	08 Apr 24
---	-------------------------------	-----------

No.	Revision/Issue	Date
-----	----------------	------

All dimensions and setting out to be checked on site prior to commencement of works. Any discrepancies to be reported.  
Written dimensions to be used in preference over scaled dimensions.  
See structural engineers calculations for all steelwork details.

**MWT**  
Architecture Ltd  
4 Ashford Close  
Aylesbury  
Bucks  
HP21 9TW  
07753 827008  
matt@mwtarchitecture.co.uk  
www.mwtarchitecture.co.uk

Drawing  
**Proposed Plans and Elevations**

Project Name and Address  
**Proposed extension & alterations**  
9 Weston Road  
Great Horwood  
Bucks

Client <b>Mr and Mrs L Zagrobelny</b>	
Date <b>March 2024</b>	Drawing number <b>24/0379/02</b>
Scale <b>1:50, 1:100 (A1)</b>	
Rev <b>A</b>	