
 


PLANNING

Key:

- 1. Clay tiles to match existing
- 2. Aluminium framed rooflight
- 3. UPVC rainwater goods as existing
- 4. Aluminium coping
- 5. EPDM roofing
- 6. Felt roofing to match existing

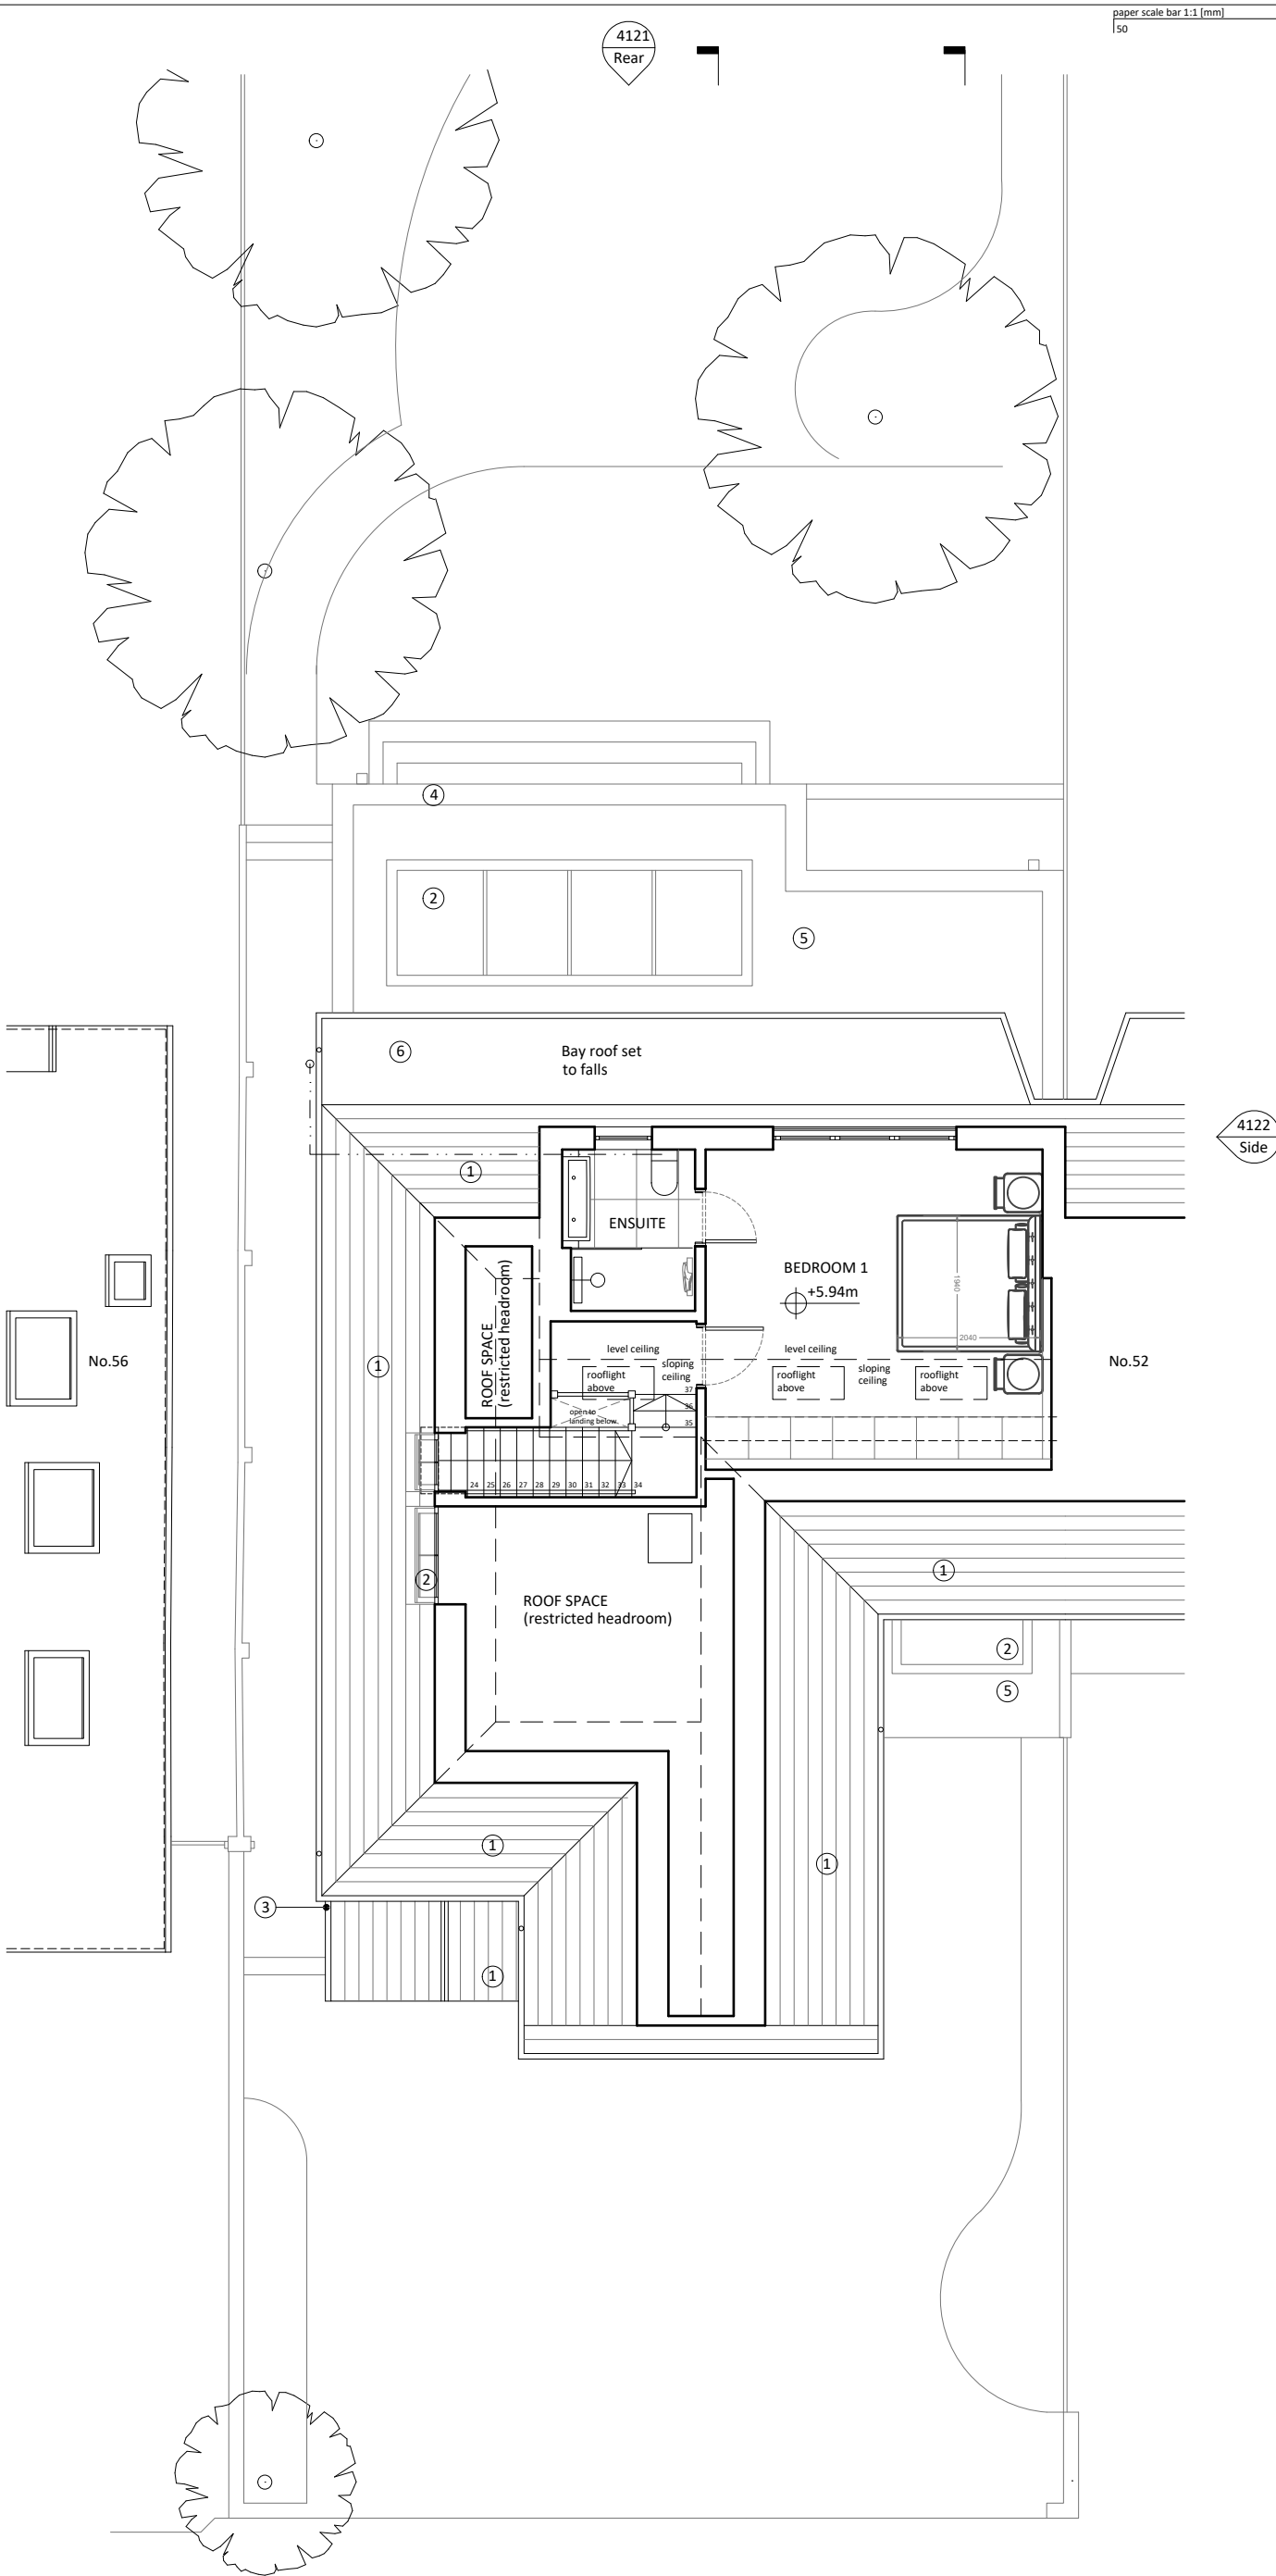

Rev.	Date	Description
P1	08.04.24	Initial issue

NEWTON
ARCHITECTURE LTD

• info@newtonarchitecture.co.uk

Project
54 Gresham Gardens

Title
Proposed Loft Floor Plan

Drawing no.
2037 - 4112

Date	Rev.	Scale
08.04.24	P1	1:100@A3

4120
Front

4130
AA

4130
BB