
 


PLANNING

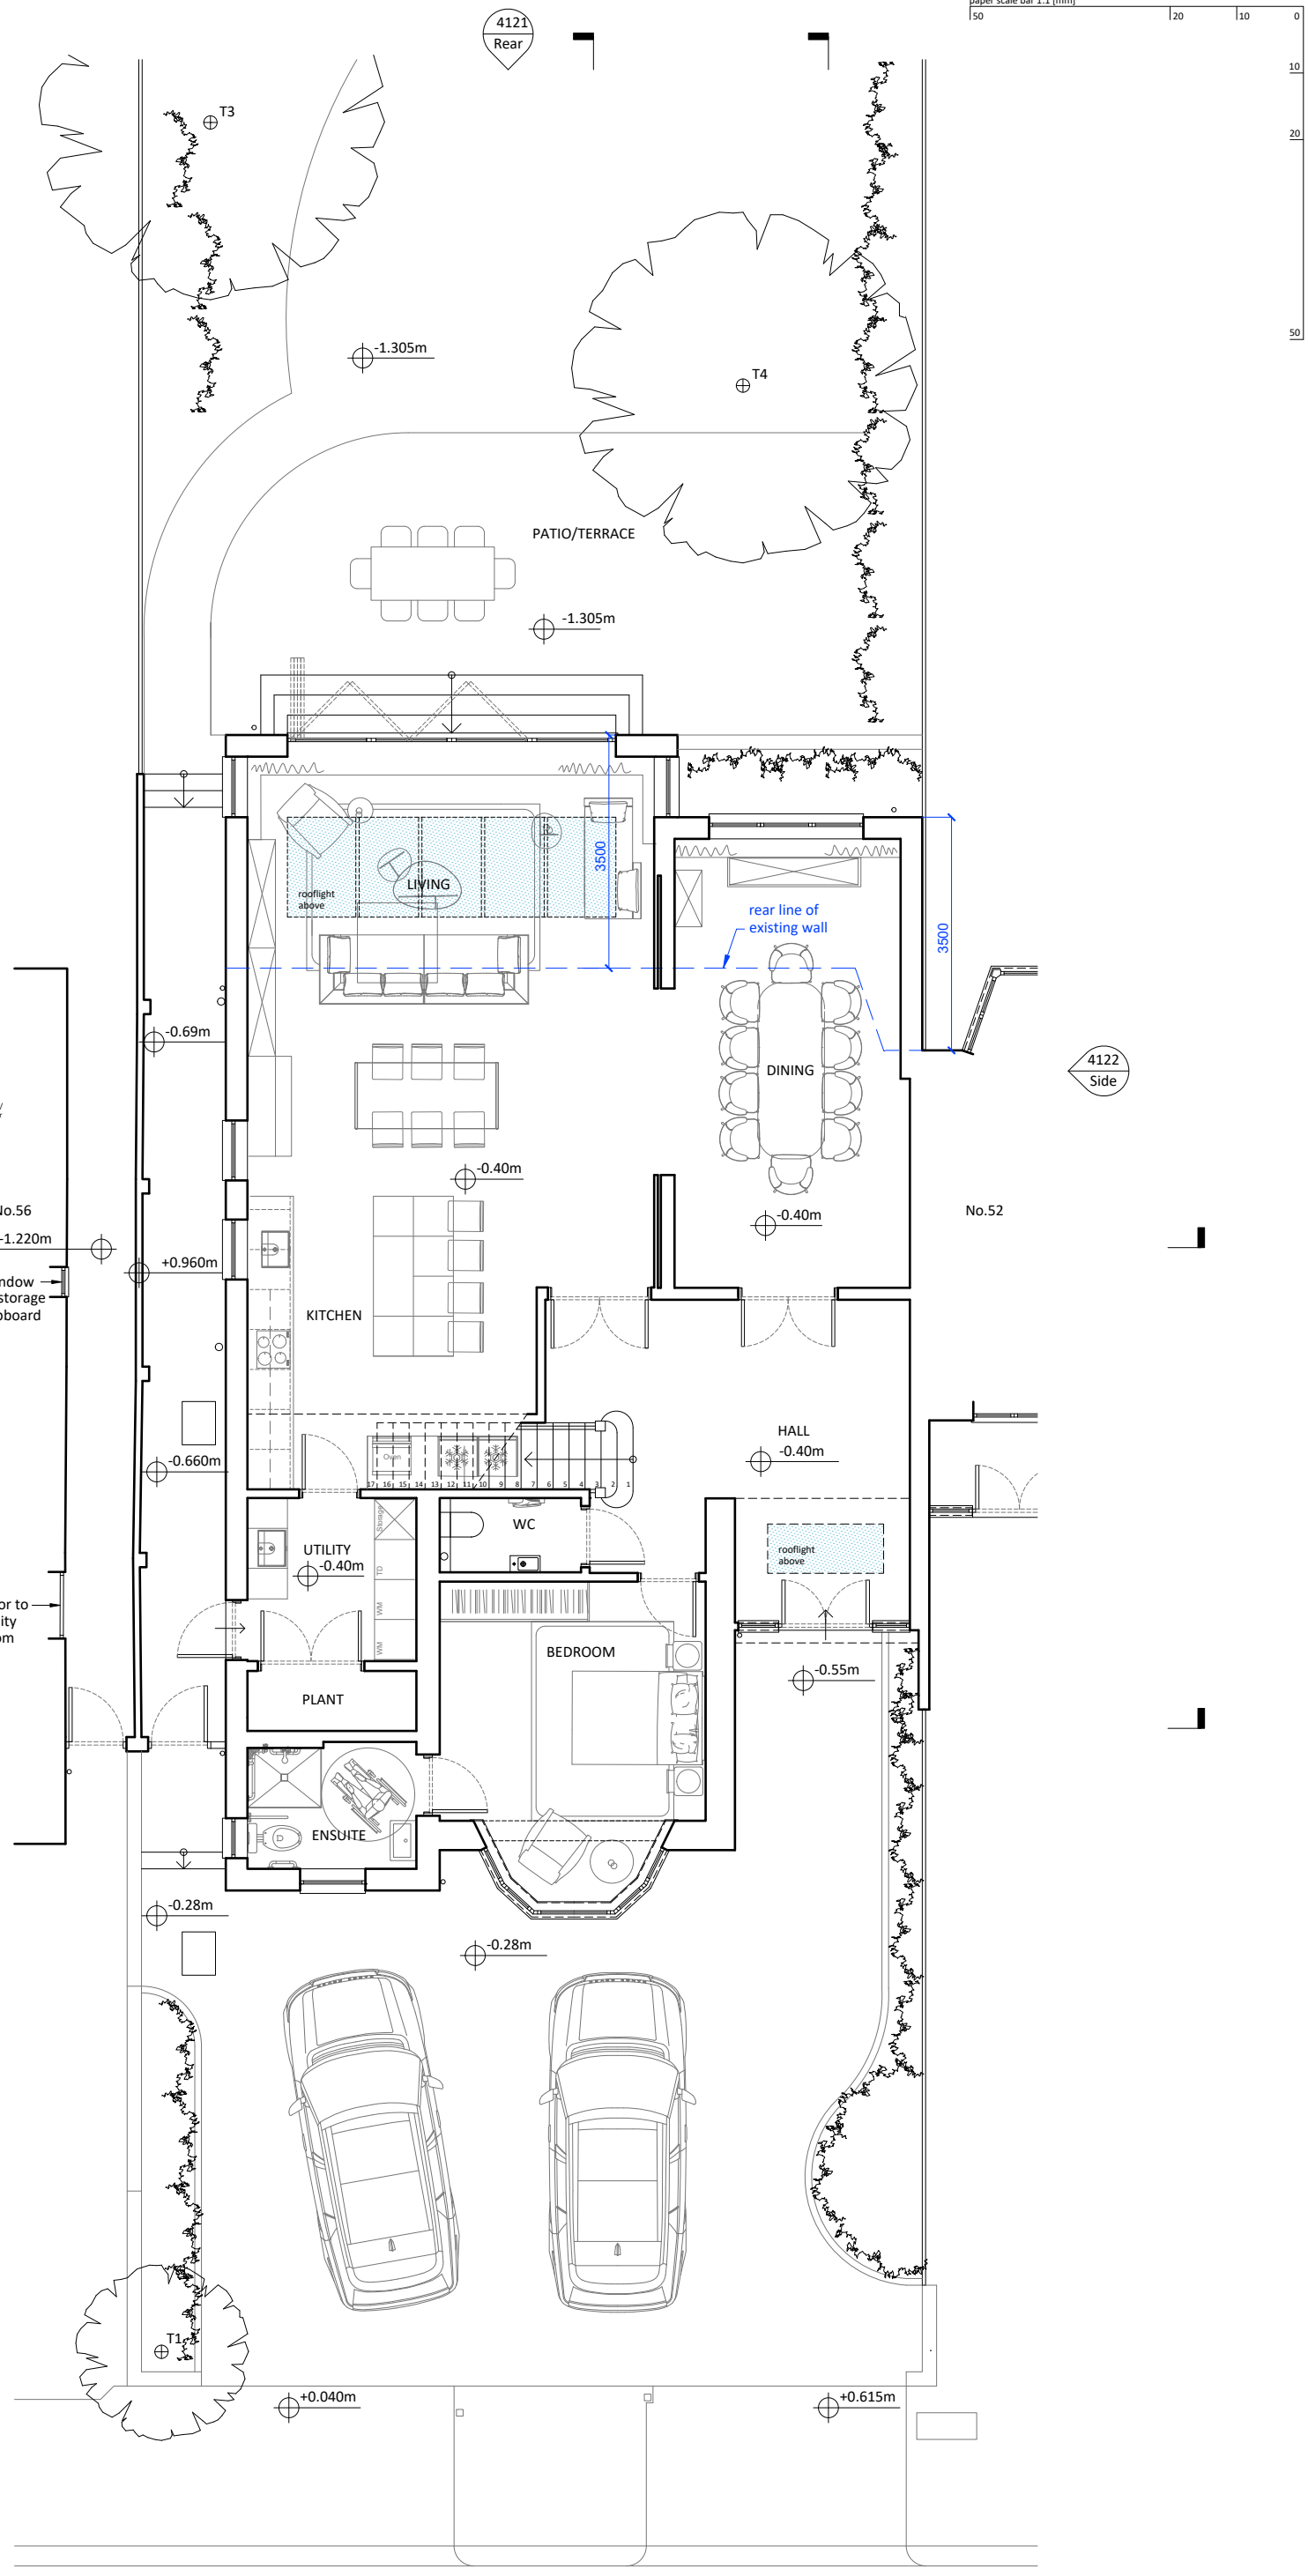

Rev.	Date	Description
P1	08.04.24	Initial issue

NEWTON
ARCHITECTURE LTD

• info@newtonarchitecture.co.uk

Project 54 Gresham Gardens		
Title Proposed Ground Floor Plan		
Drawing no. 2037 - 4110		
Date 08.04.24	Rev. P1	Scale 1:100@A3