
 


# PLANNING

Key:

- 1. Clay tiles to match existing
- 2. Aluminium framed rooflight
- 3. UPVC rainwater goods as existing
- 4. Aluminium coping
- 5. EPDM roofing
- 6. Felt roofing to match existing

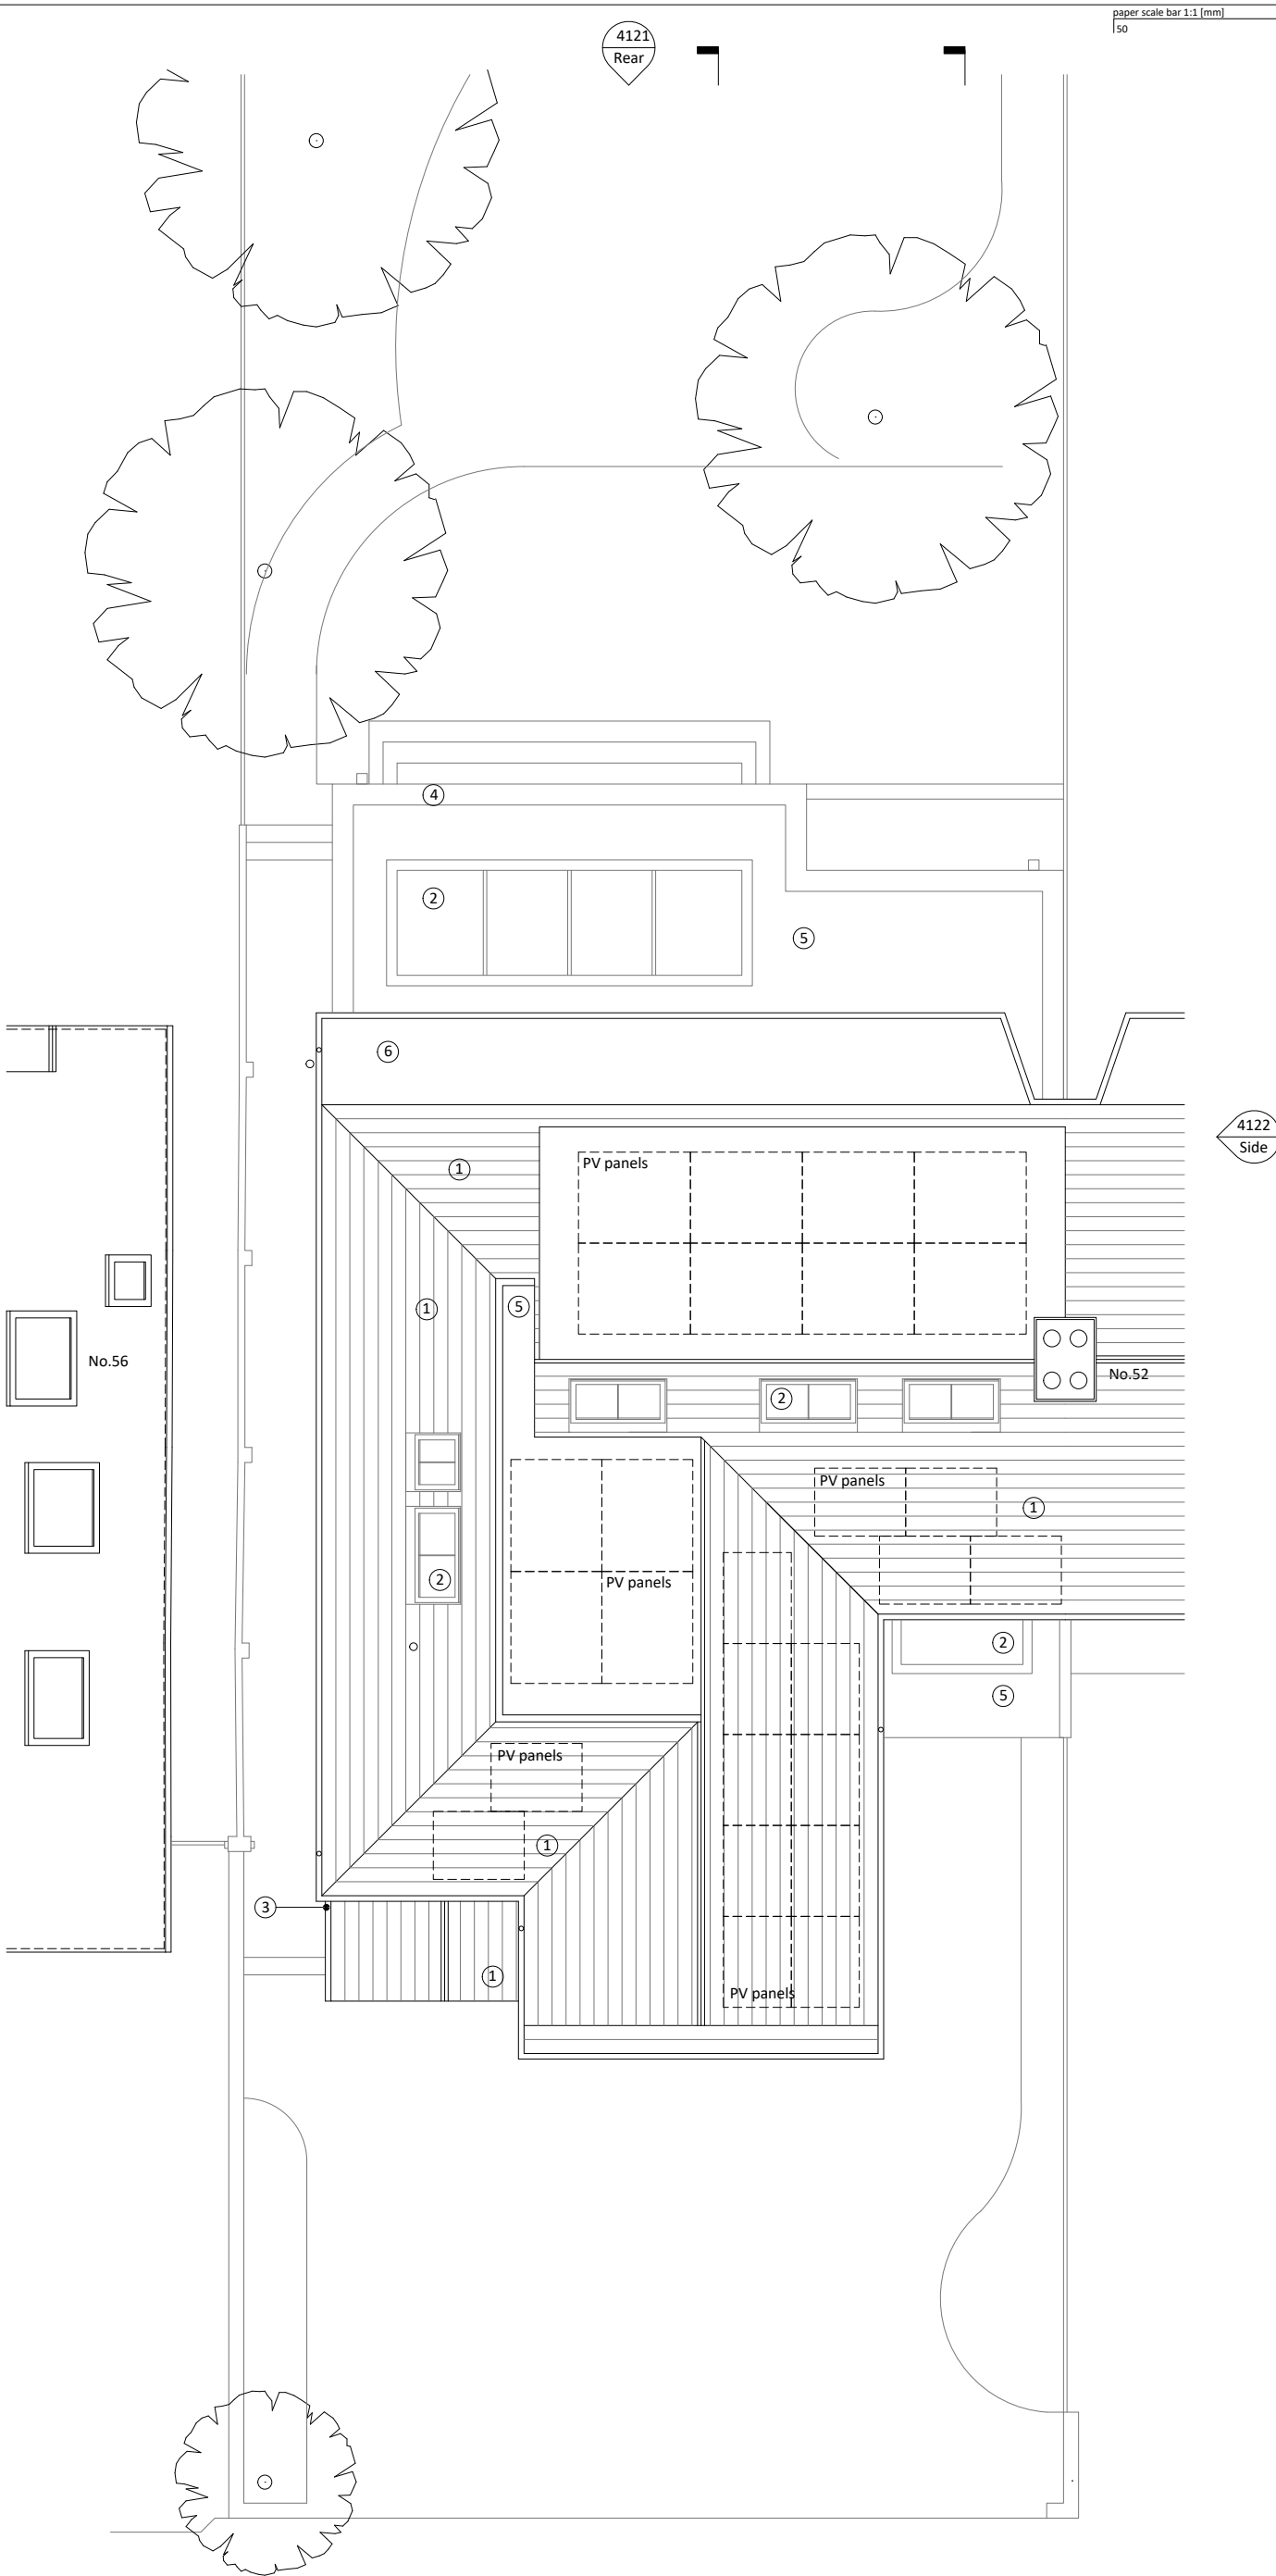

Rev.	Date	Description
P1	08.04.24	Initial issue

**NEWTON**  
ARCHITECTURE LTD

• info@newtonarchitecture.co.uk

Project  
**54 Gresham Gardens**

Title  
**Proposed Roof Plan**

Drawing no.  
**2037 - 4113**

Date 08.04.24	Rev. P1	Scale 1:100@A3
------------------	------------	-------------------