


PLANNING

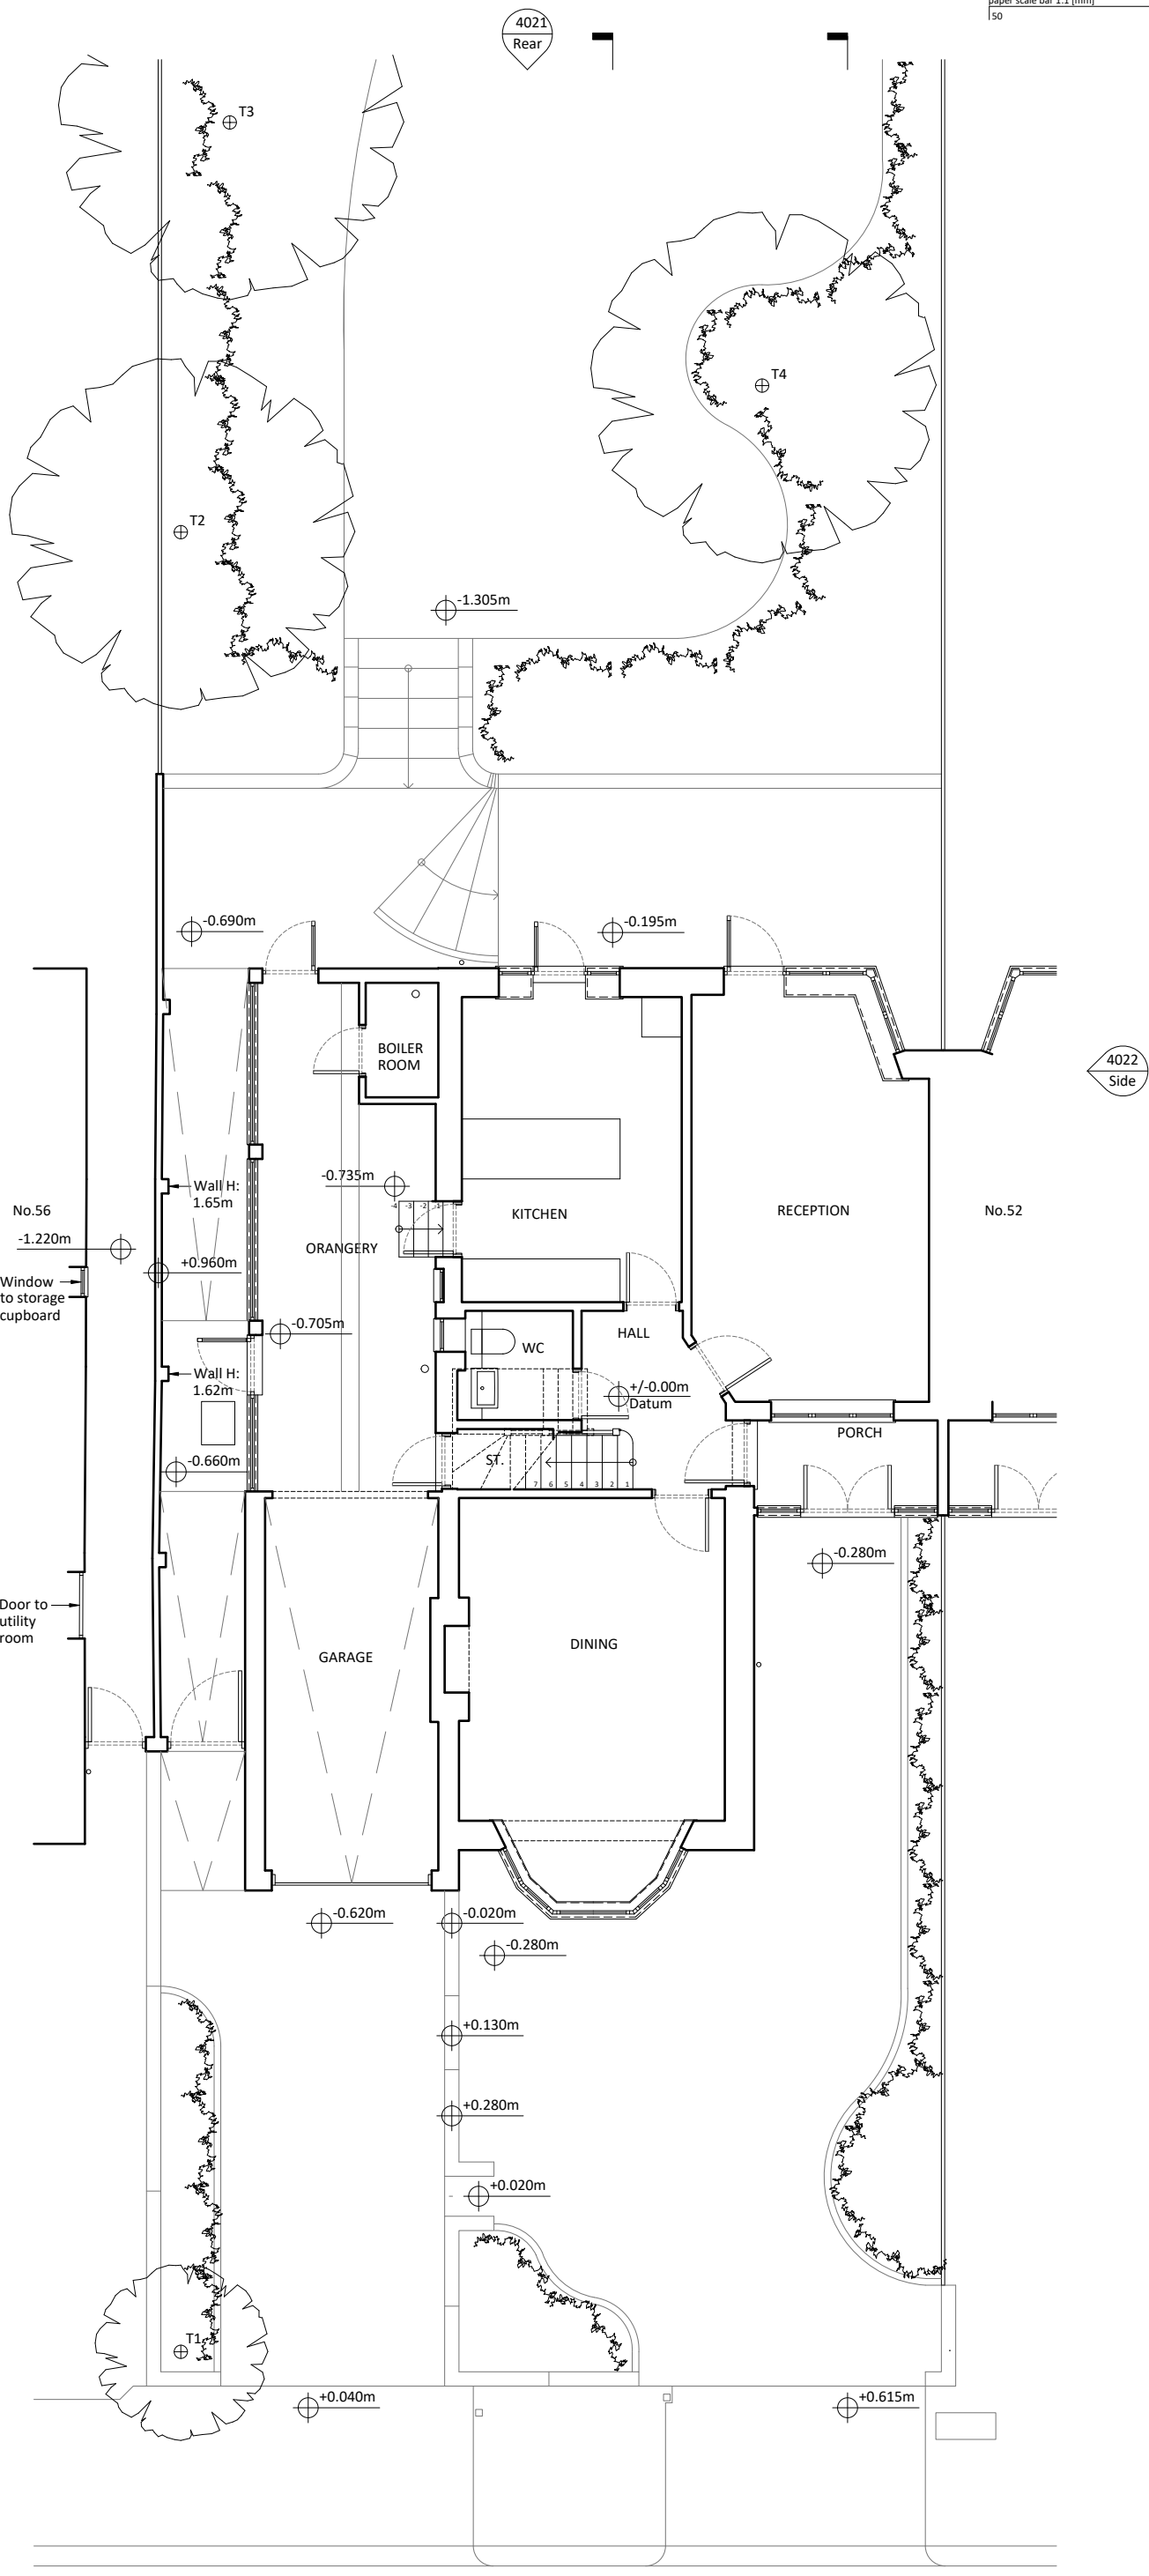


0
10
20
30
40
50

4031
CC

4022
Side

4031
DD

4022
Side

 

Rev.	Date	Description
P1	08.04.24	Initial issue

NEWTON
ARCHITECTURE LTD

• info@newtonarchitecture.co.uk

Project 54 Gresham Gardens		
Title Existing Ground Floor Plan		
Drawing no. 2037 - 4010		
Date 08.04.24	Rev. P1	Scale 1:100@A3

GRESHAM GARDENS

4020
Front

4030
AA

4030
BB