
 
 


PLANNING

- Key:
- Site Boundary
 - 1. Render to match existing
 - 2. Aluminium framed double glazing
 - 3. Aluminium coping
 - 4. Clay tiles to match existing

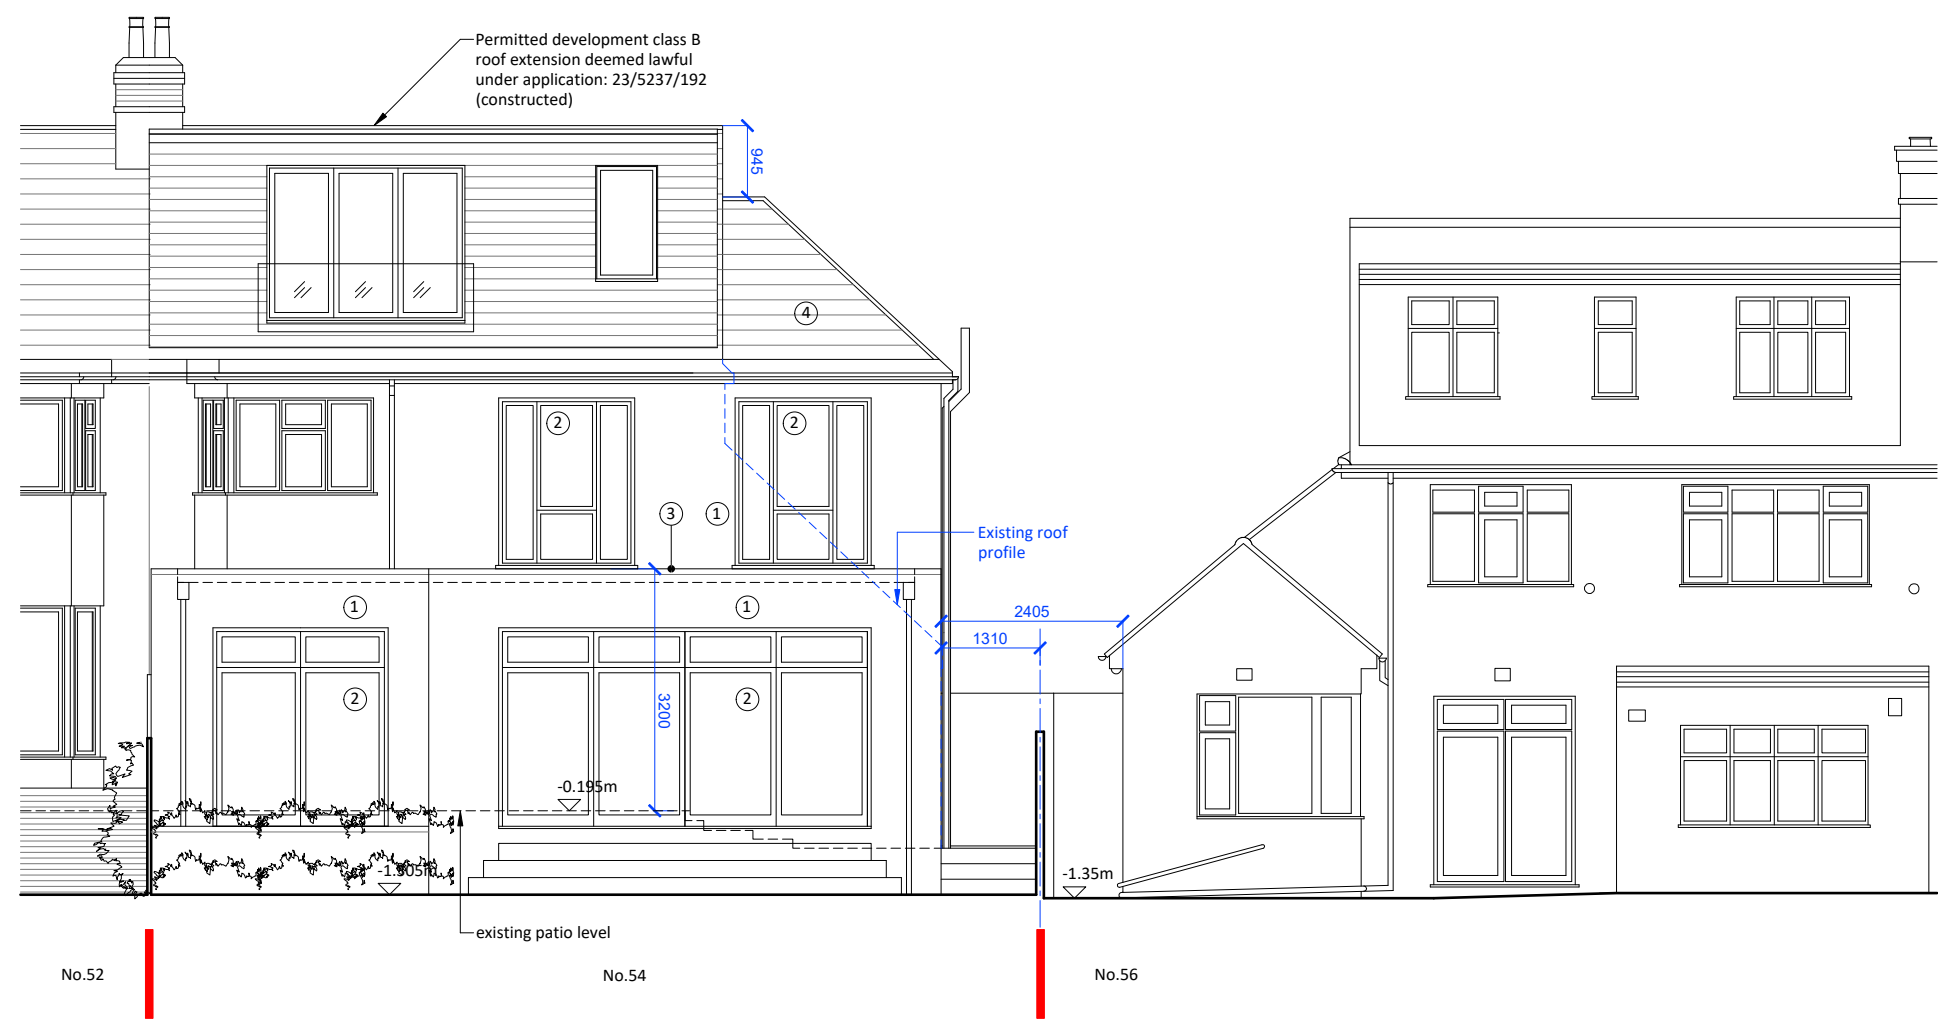

Rev.	Date	Description
P1	08.04.24	Initial Issue

NEWTON ARCHITECTURE LTD

• info@newtonarchitecture.co.uk

Project 54 Gresham Gardens		
Title Proposed Rear Elevation		
Drawing no. 2037 - 4121		
Date 08.04.24	Rev. P1	Scale 1:100@A3
© Newton Architecture Ltd		