


PLANNING

Key:

- 1. Clay tiles
- 2. Aluminium framed glazed roof
- 3. UPVC rainwater goods
- 4. Felt roofing

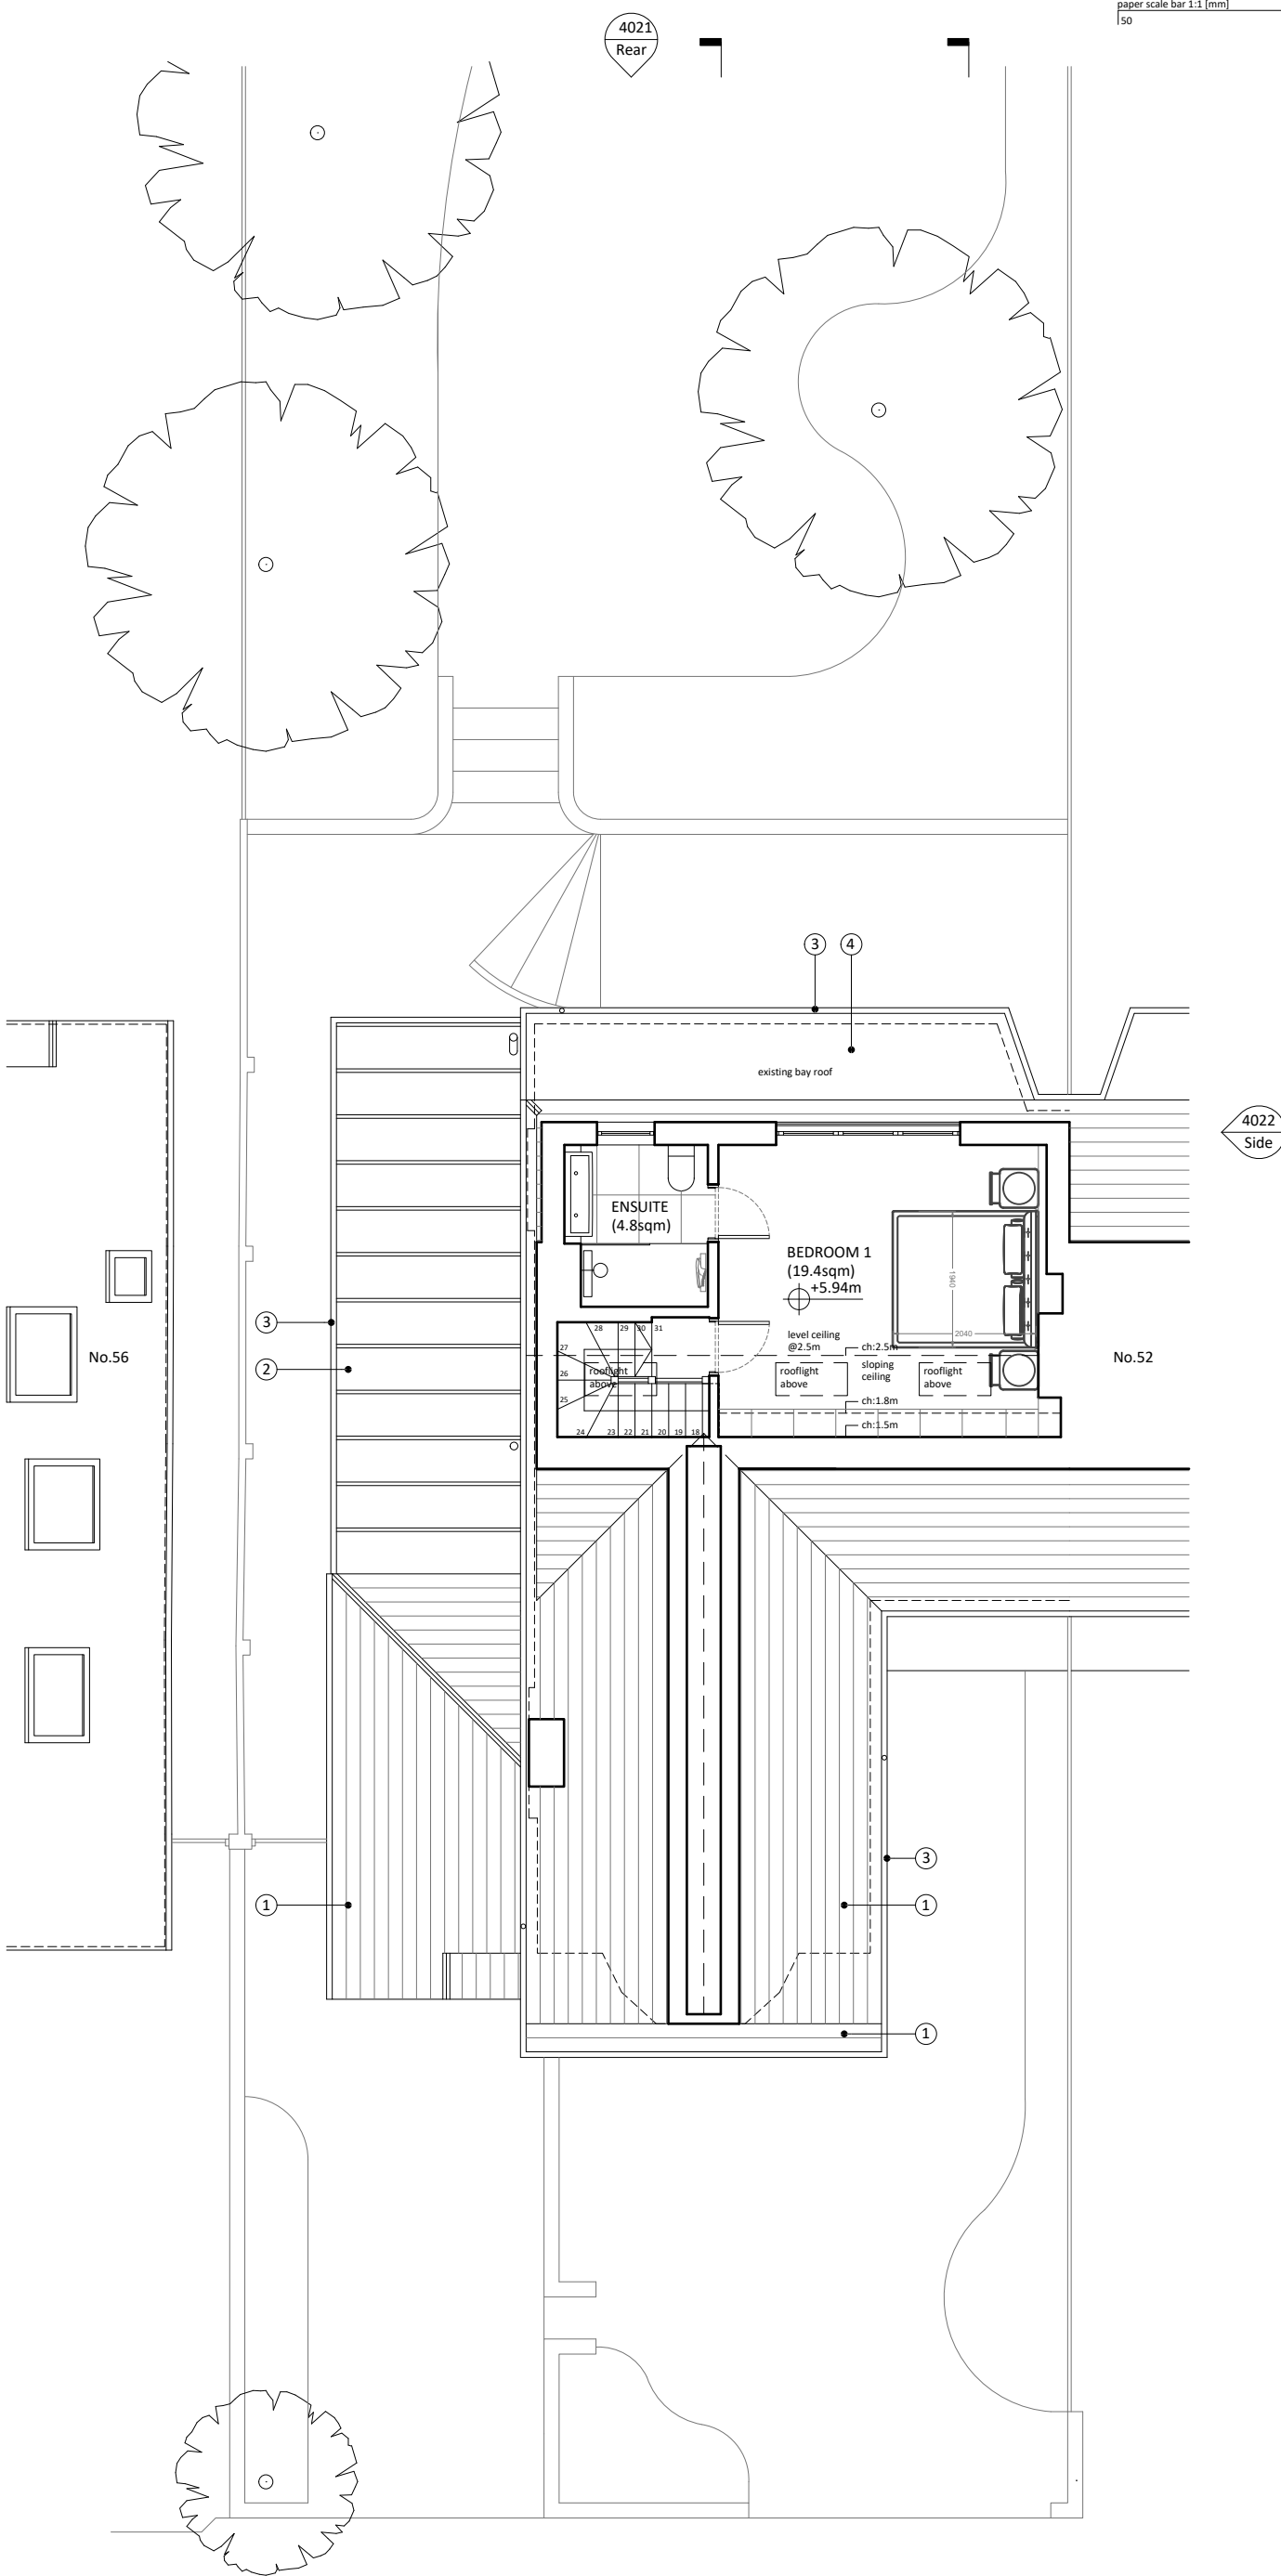

NEWTON

ARCHITECTURE LTD

• info@newtonarchitecture.co.uk

Project
54 Gresham Gardens

Title
Existing Loft Floor Plan

Drawing no.
2037 - 4012

Date 08.04.24	Rev. P1	Scale 1:100@A3
------------------	------------	-------------------