
 


PLANNING

Key:

- 1. Clay tiles
- 2. Aluminium framed glazed roof
- 3. UPVC rainwater goods
- 4. Felt roofing
- 5. Aluminium framed rooflights

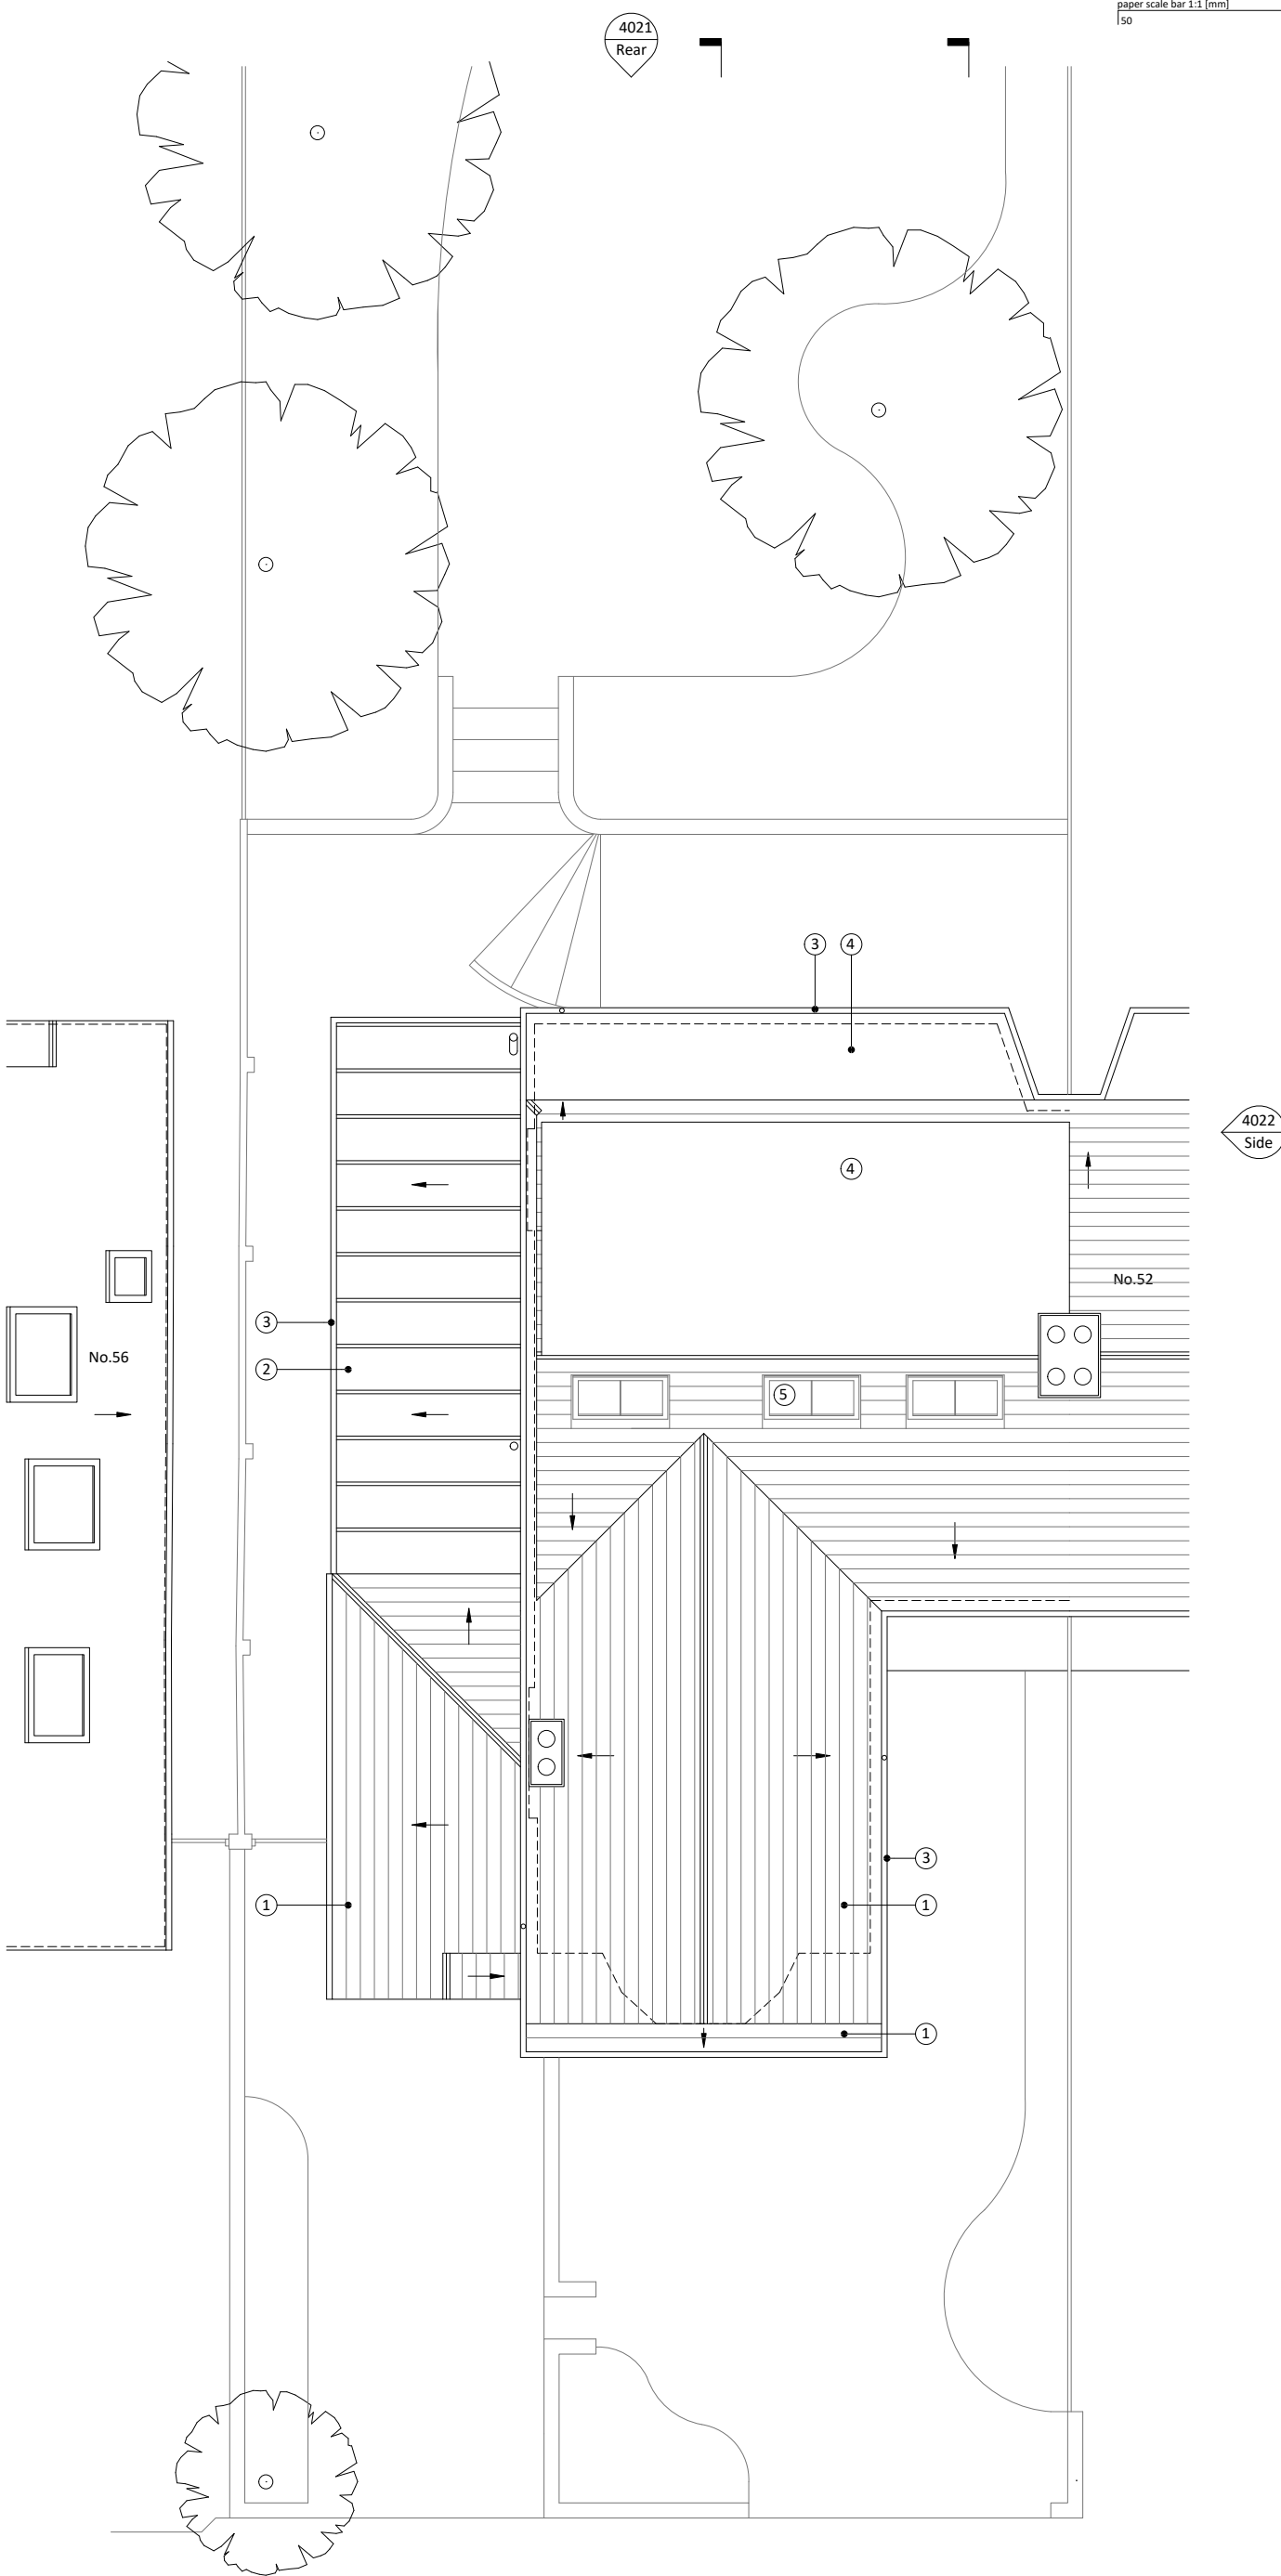

Rev.	Date	Description
P1	08.04.24	Initial issue

NEWTON
ARCHITECTURE LTD

• info@newtonarchitecture.co.uk

Project
54 Gresham Gardens

Title
Existing Roof Plan

Drawing no.
2037 - 4013

Date	Rev.	Scale
08.04.24	P1	1:100@A3