
 
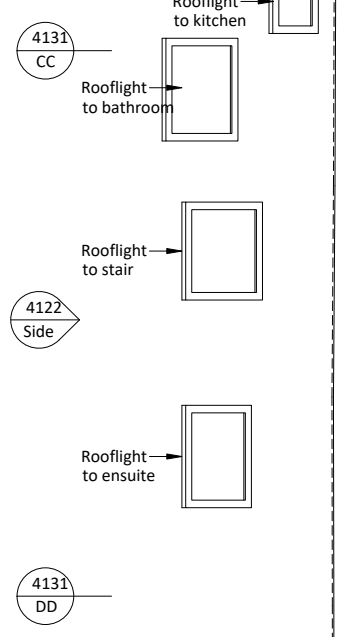


PLANNING

- Key:
1. Clay tiles to match existing
 2. Aluminium framed rooflight
 3. UPVC rainwater goods as existing
 4. Aluminium coping
 5. EPDM roofing

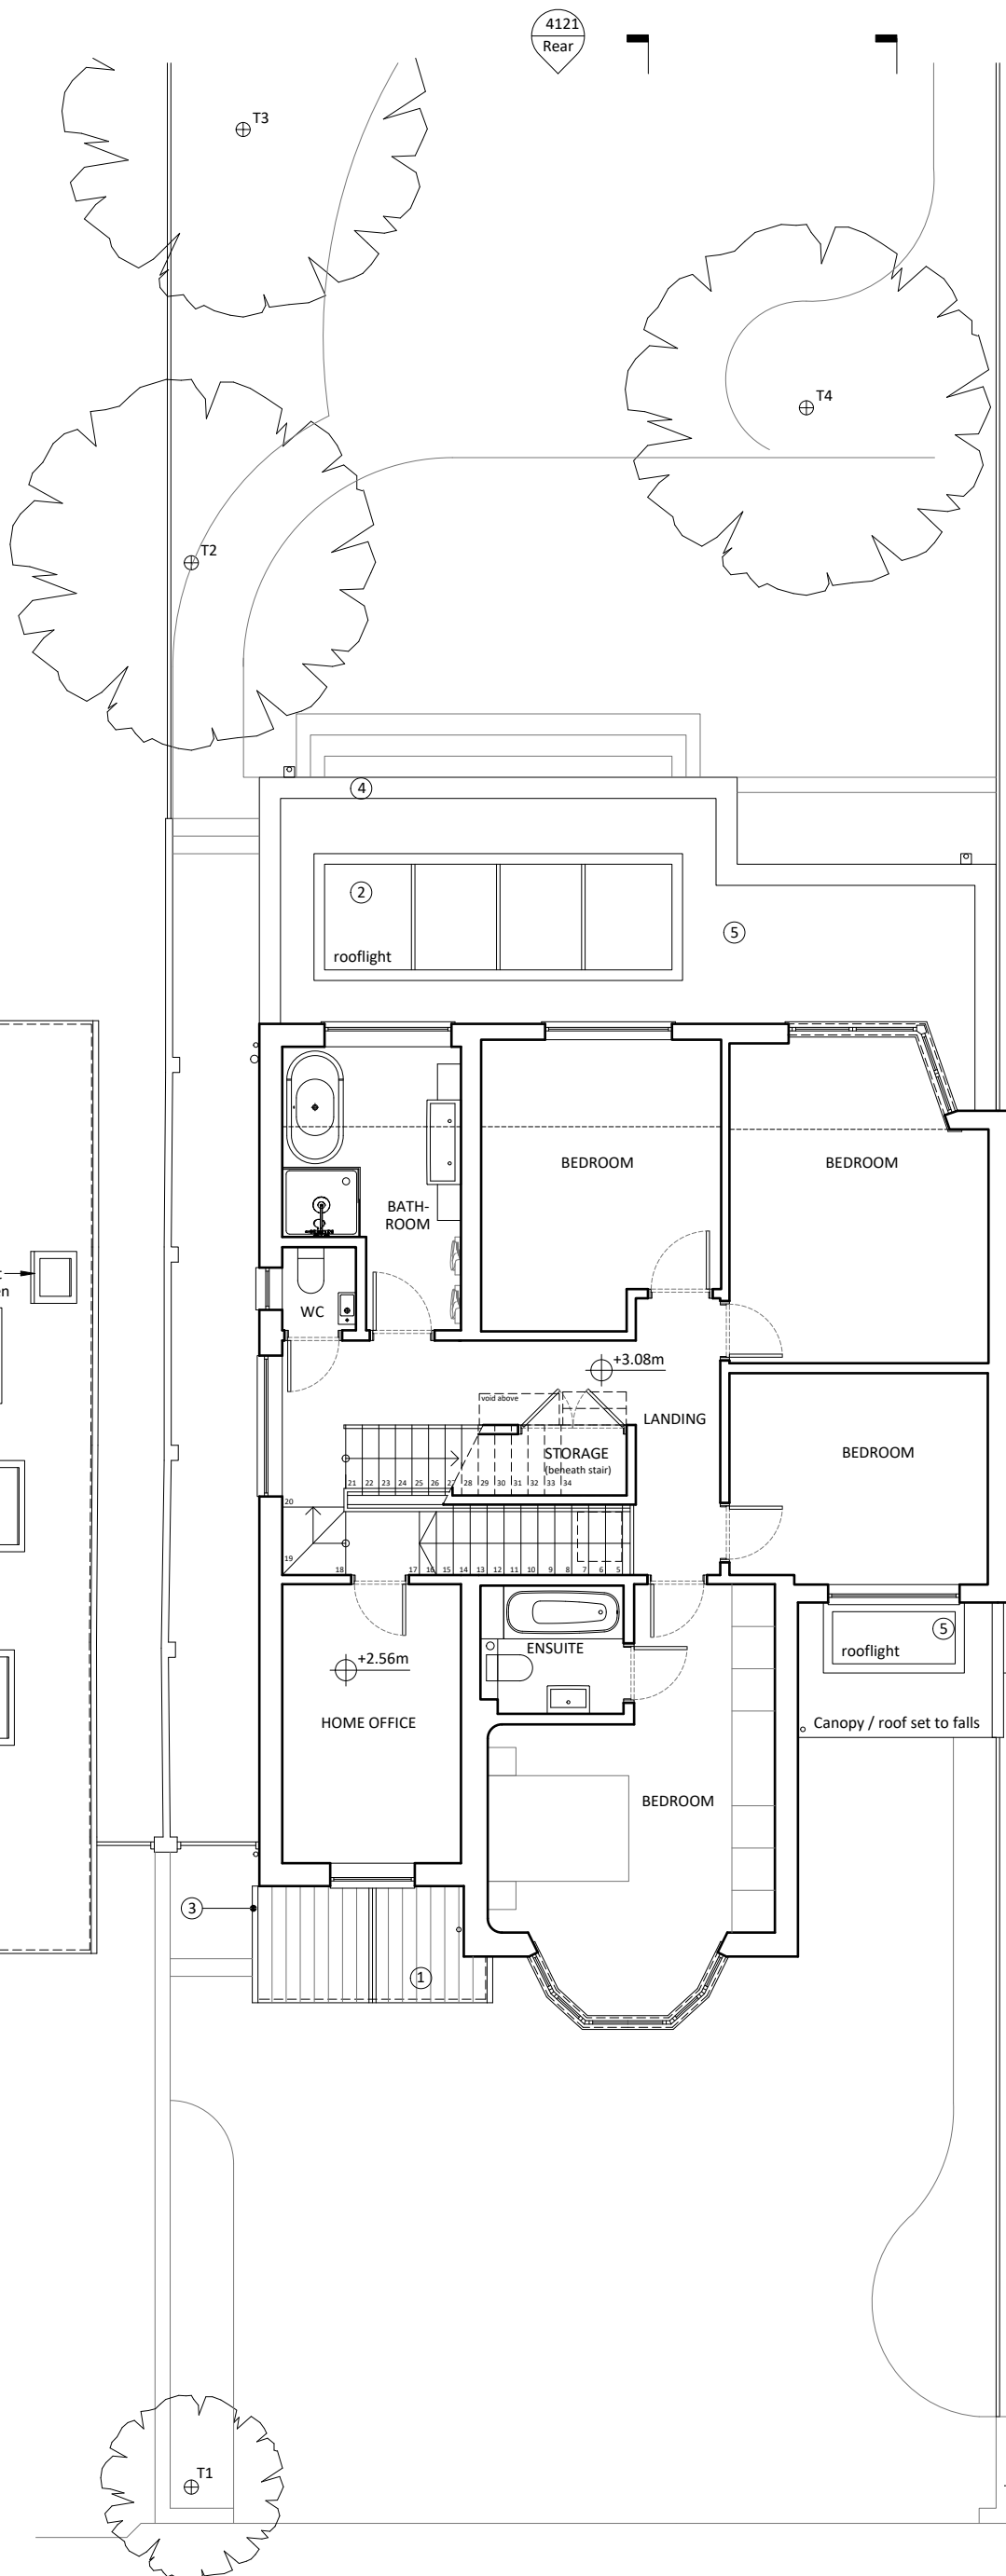

Rev.	Date	Description
P1	08.04.24	Initial issue

NEWTON
ARCHITECTURE LTD

• info@newtonarchitecture.co.uk

Project 54 Gresham Gardens		
Title Proposed First Floor Plan		
Drawing no. 2037 - 4111		
Date 08.04.24	Rev. P1	Scale 1:100@A3

