



North Elevation | sectional existing



East Elevation | existing

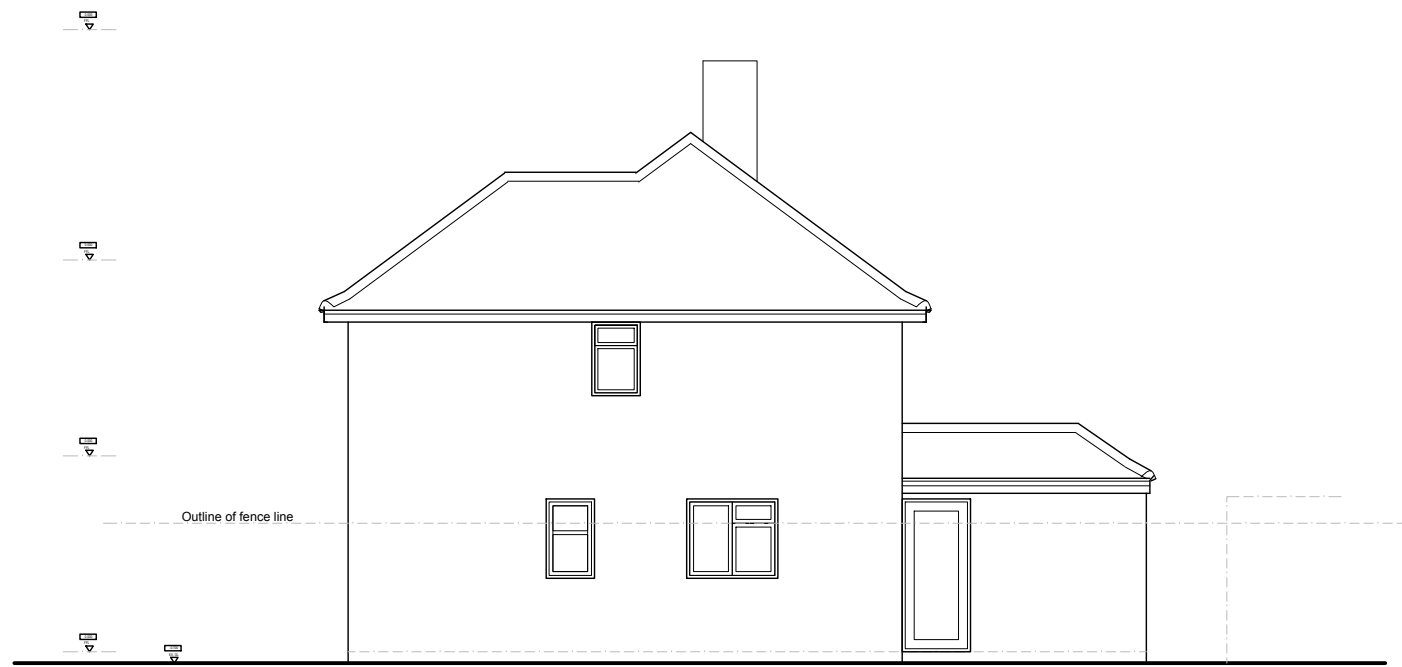

South Elevation | existing

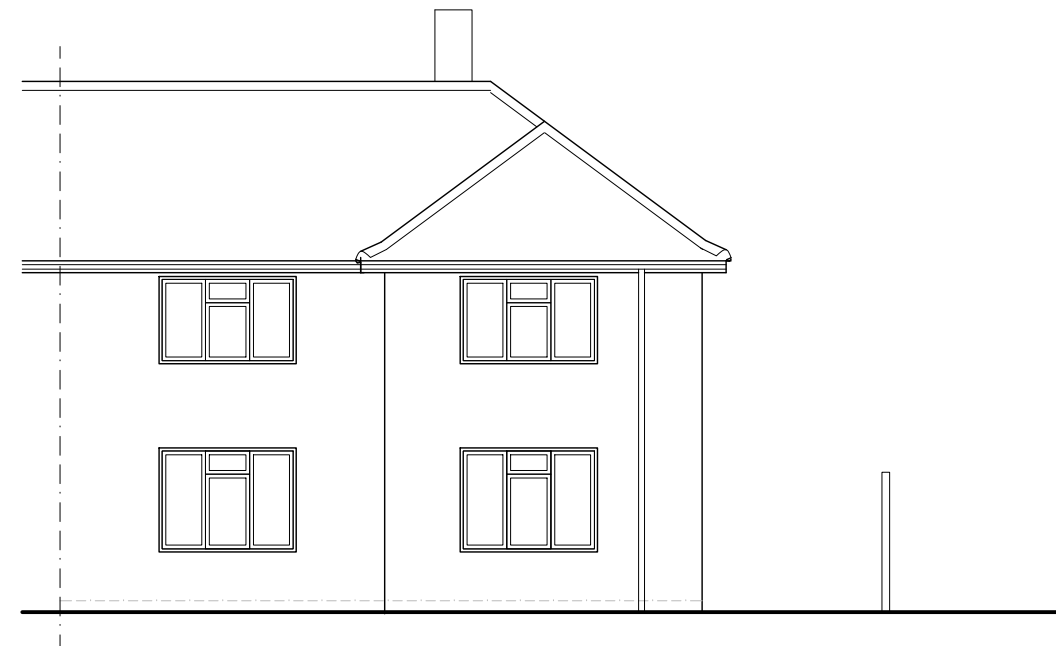

West Elevation | existing



REV A: Drawing name changed 26-03-2024



M) 07792 379302 E)rudi.design.co@gmail.com w|cloud9designstudio.co.uk

| | | | |
|-----------------|--|------------------|---------------------|
| Project/Address | Extensions and Alterations 31 Howard Ave, West Wittering, Chichester West Sussex PO20 8JU | Drawing Name | Existing Elevations |
| | | Drawing No & Rev | C9/0291/02A |
| | | Scale and paper | 1:100 @ A3 |
| | | Date | October 2023 |

| | | | |
|--------|------------------|---------------|------|
| Client | Mr & Mrs Mellett | Drawn/checked | Rudi |
|--------|------------------|---------------|------|

Note: these drawings are prepared for planning puposes only, do not scale for any other purpose.