
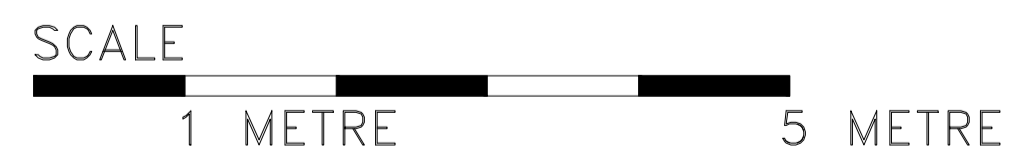
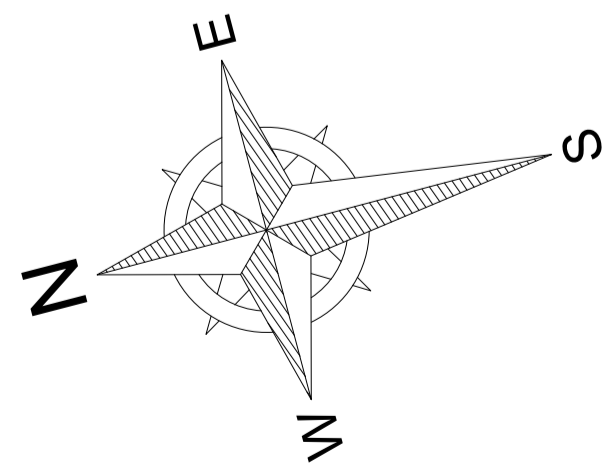


ORIGINAL SIZE OF THIS DRAWING IS A1

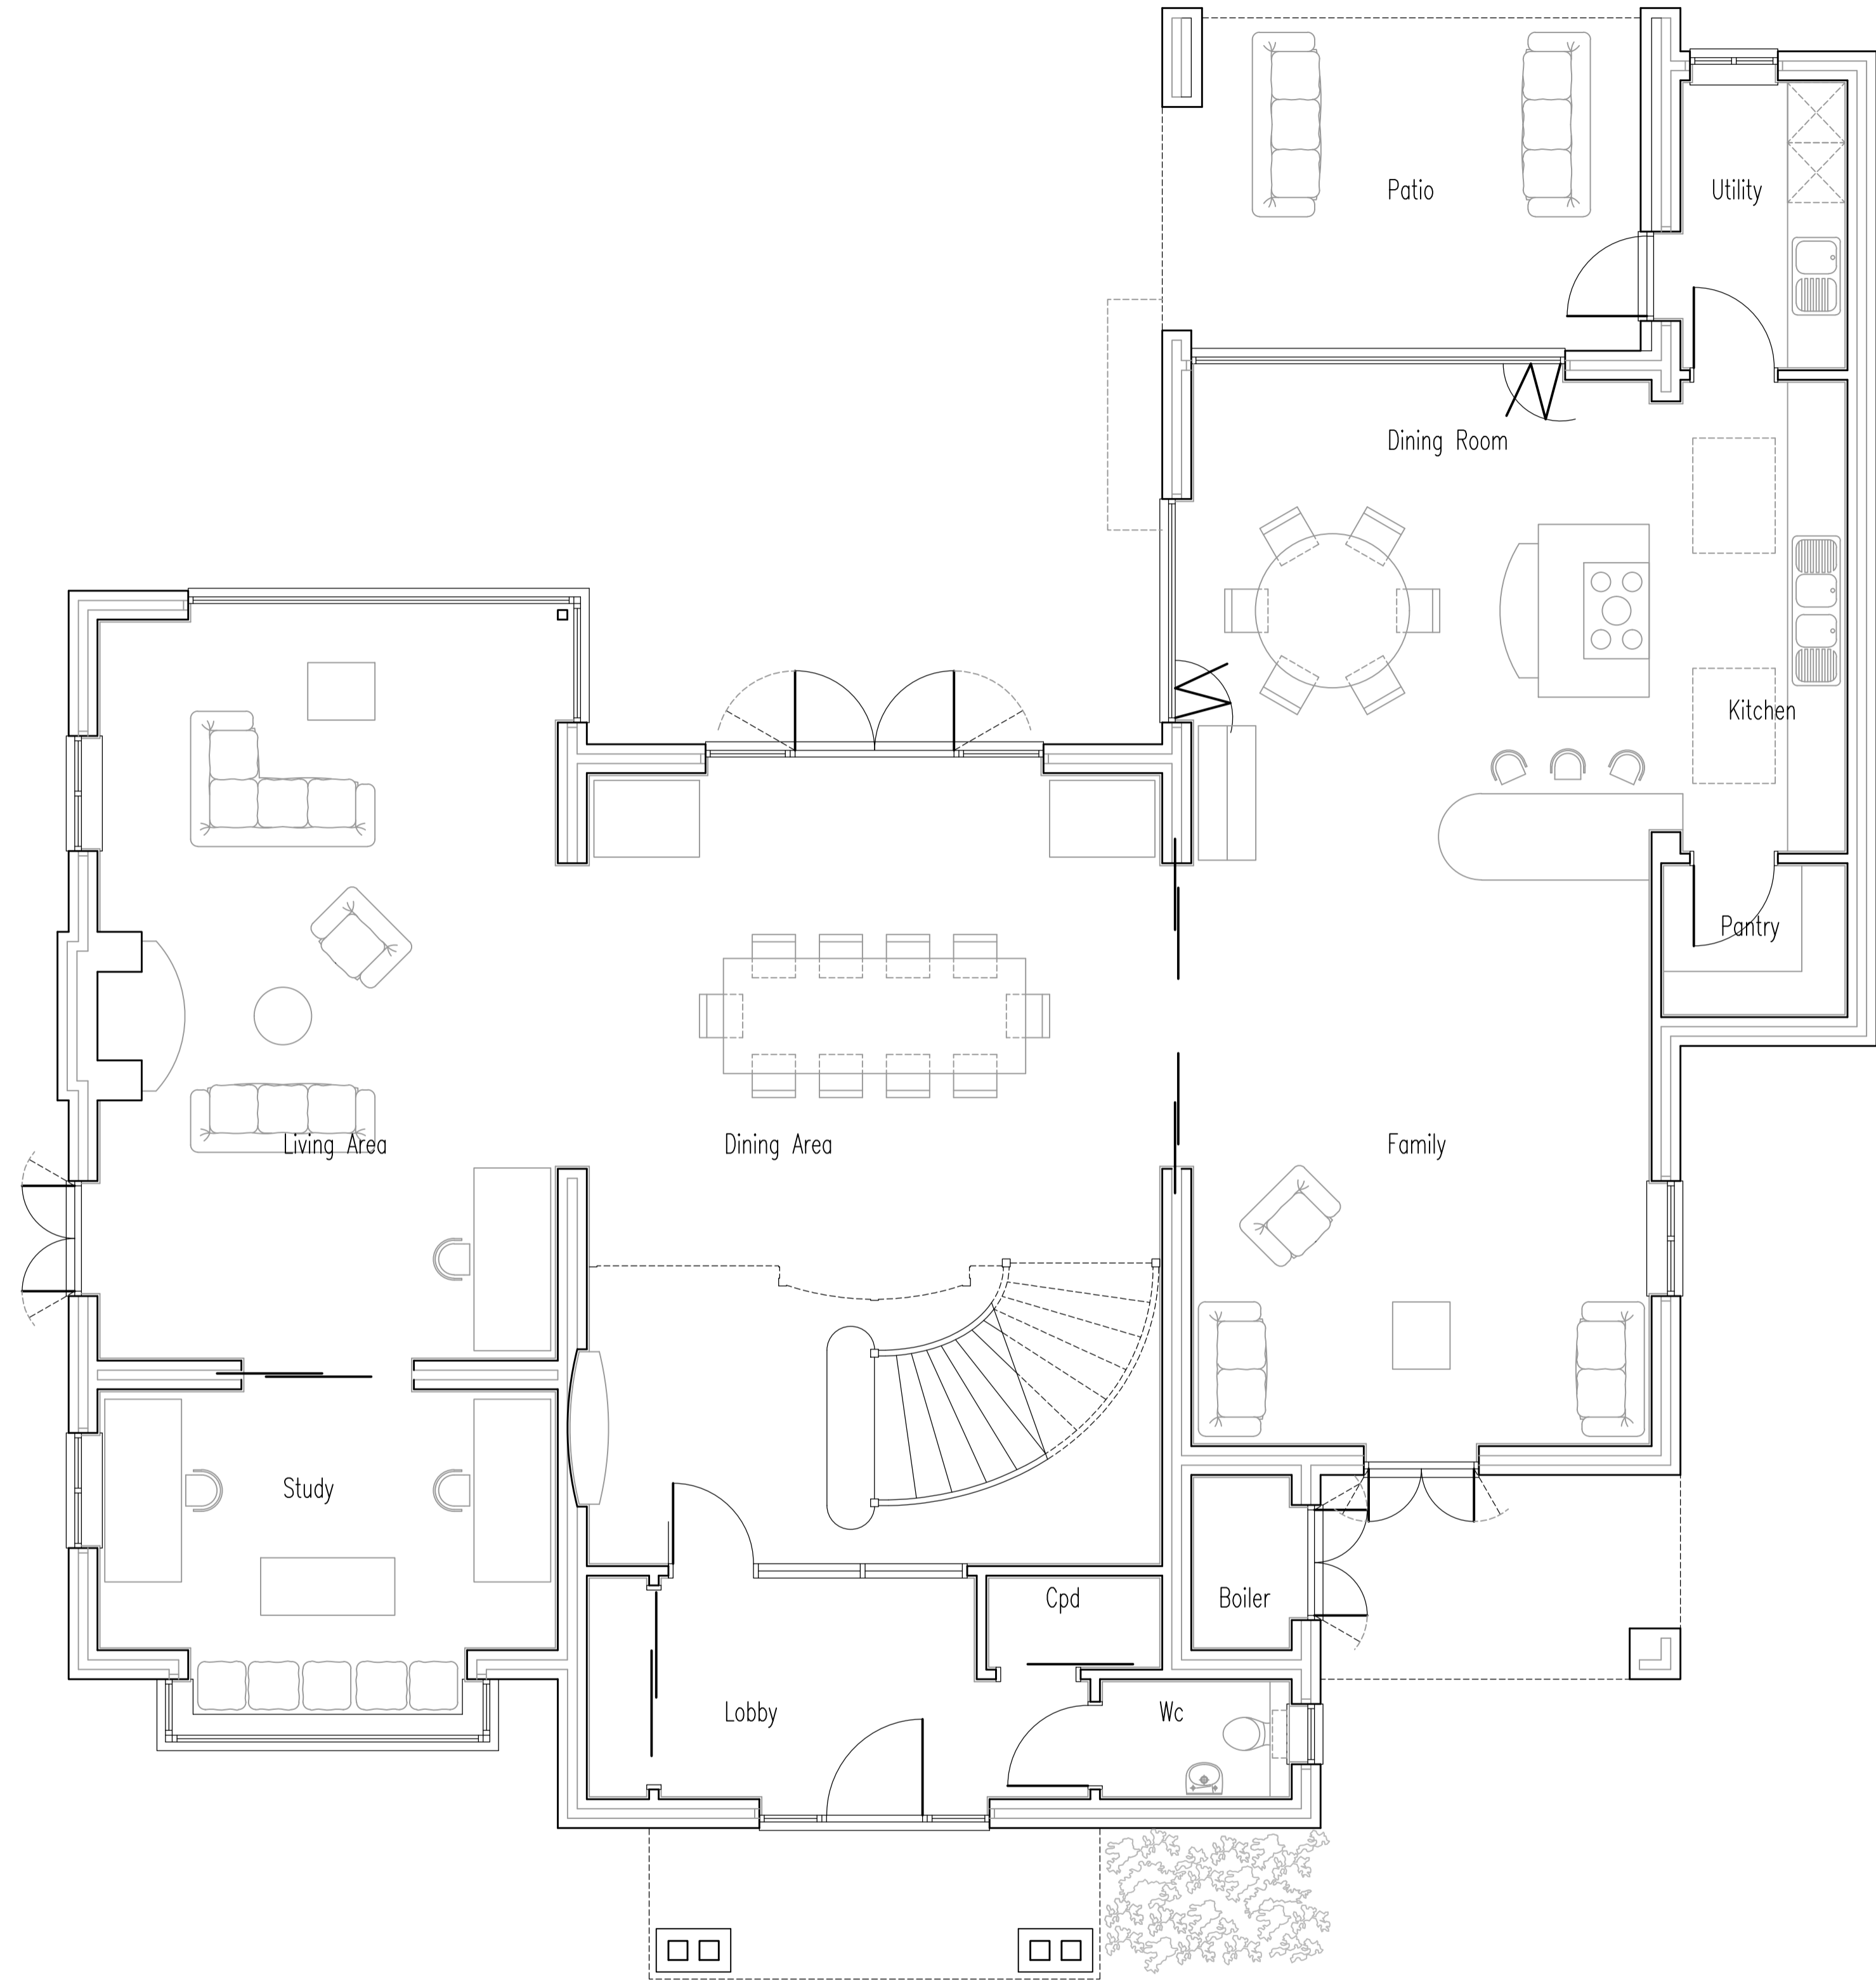

REV	DATE	REVISIONS
C	29.02.24	Amendment to kitchen side wing and entrance porch roof.
B	02.10.23	General update.
A	01.09.23	Amended to accord with client request.

E-mail michael@admarchitects.co.uk
web site www.admarchitects.co.uk

NOTES: 1. DO NOT SCALE FROM THIS DRAWING (EXCEPT FOR PLANNING APPLICATION PURPOSES). 2. ALL DIMENSIONS AND LEVELS TO BE CHECKED ON SITE BEFORE CARRYING OUT WORK.
3. ALL DISCREPANCIES TO BE REPORTED TO THE ARCHITECT BEFORE CARRYING OUT WORK. 4. READ WITH OTHER CONTRACT DOCUMENTS S.I.F IN DOUBT ASK.
COPY RIGHT & OWNERSHIP OF THIS DRAWING AND THE DESIGN OF THE BUILDING SHOWN ON THIS DRAWING IS VESTED IN THE ARCHITECTS WHOSE PRIOR WRITTEN
CONSENT IS REQUIRED FOR ITS USE, REPRODUCTION OR FOR COPYING TO ANY THIRD PARTY.

PROJECT Bridge Barn		CLIENT Nick Cottrell	
DRAWING TITLE Ground Floor Plan		COMPUTER FILE NAME DWO.DWG	
		ORIGINAL SIZE OF THIS DRAWING IS A1	
		DRAWING NUMBER	
DRAWN	CHECKED	DATE	SCALE - AS SCALE ROOMS
DCH	MB	Nov 22	1:50
PROJECT NUMBER	ACTUAL DRAWING NUMBER	REVISION	
1834	16	C	
TRINITY, STRETTONING, CHESTER, WEST SUSSEX, PO16 6LA, UNITED KINGDOM.		TEL 01243 771166	

© COPYRIGHT - ALL RIGHTS RESERVED

ARCHITECTS
DESIGN
&
MANAGEMENT