
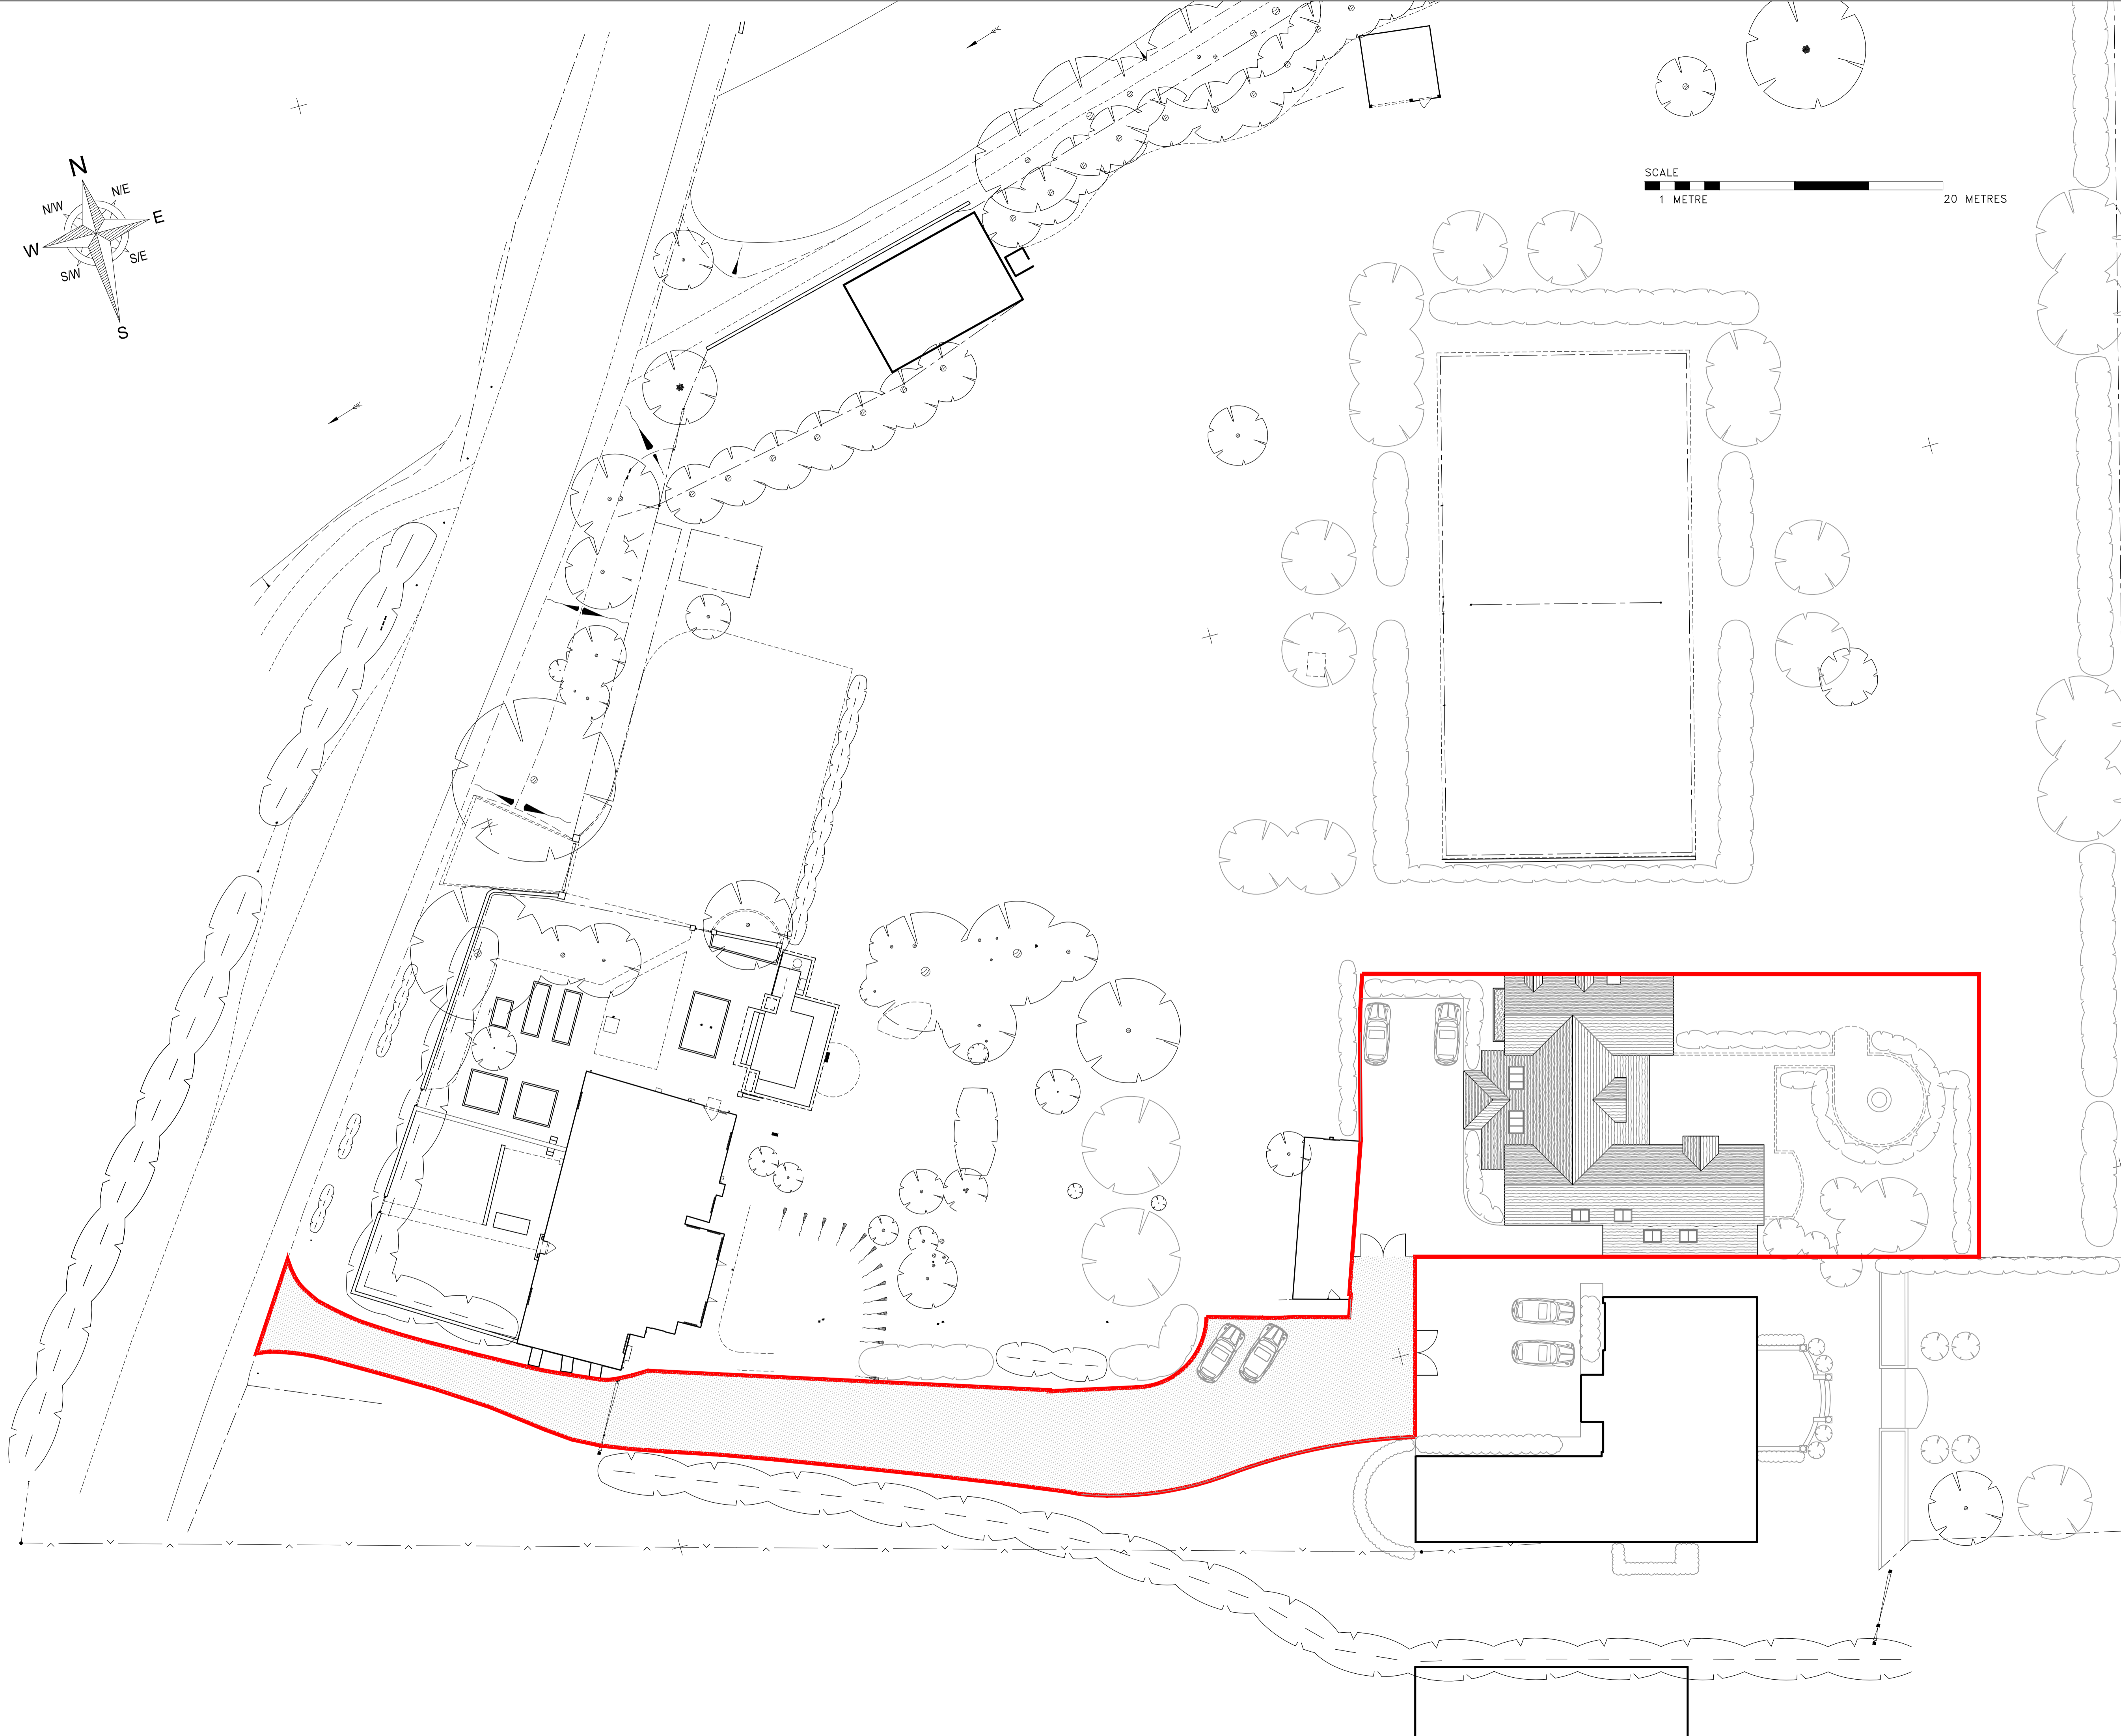


ORIGINAL SIZE OF THIS DRAWING IS A1

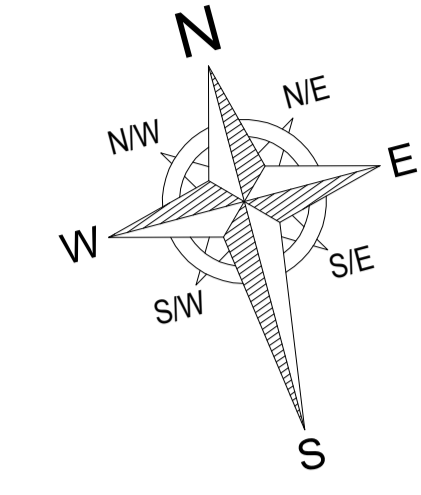

SCALE
1 METRE 20 METRES

D	25.02.24	Amendments to entrance porch roof.
C	27.09.23	General update.
B	01.09.23	Amended to occur with client request.
A	01.09.23	Amended to occur with client request.
REV.	DATE	REVISIONS

NOTES: 1. DO NOT SCALE FROM THIS DRAWING (EXCEPT FOR PLANNING PURPOSES). 2. ALL DIMENSIONS AND LEVELS TO BE CHECKED ON SITE BEFORE CARRYING OUT WORK. 3. THE CLIENT ACCEPTS RESPONSIBILITY FOR THE ACCURACY OF THE DIMENSIONS AND LEVELS SHOWN ON THIS DRAWING. 4. THE ARCHITECT'S WORK IS BASED ON THE INFORMATION PROVIDED BY THE CLIENT AND THE ARCHITECT HAS NOT CONDUCTED A SURVEY OF THE SITE. 5. THE ARCHITECT'S WORK IS BASED ON THE INFORMATION PROVIDED BY THE CLIENT AND THE ARCHITECT HAS NOT CONDUCTED A SURVEY OF THE SITE. 6. THE ARCHITECT'S WORK IS BASED ON THE INFORMATION PROVIDED BY THE CLIENT AND THE ARCHITECT HAS NOT CONDUCTED A SURVEY OF THE SITE.

E-mail: michael@aimarchitects.co.uk
web site: www.aimarchitects.co.uk

PROJECT	Bridge Barn	CLIENT	Nick Cottrell
DRAWING TITLE	Site Plan as Proposed	COMPUTER FILE NAME	017123.dwg
DATE	18/05/22	ORIG. SIZE OF THIS DRAWING	A1
SCALE	AS SCALE SHOWN	PROJECT NUMBER	1834
DATE	18/05/22	ACTUAL DRAWING NUMBER	1834
PROJECT	BRIDGE BARN	PROJECT NUMBER	1834
DATE	18/05/22	ACTUAL DRAWING NUMBER	1834
PROJECT	BRIDGE BARN	PROJECT NUMBER	1834
DATE	18/05/22	ACTUAL DRAWING NUMBER	1834

ARCHITECTS
&
DESIGN
MANAGEMENT
TEL: 01243 771186